


IL 149 (LINDEN STREET)  
LOOKING NORTHWEST

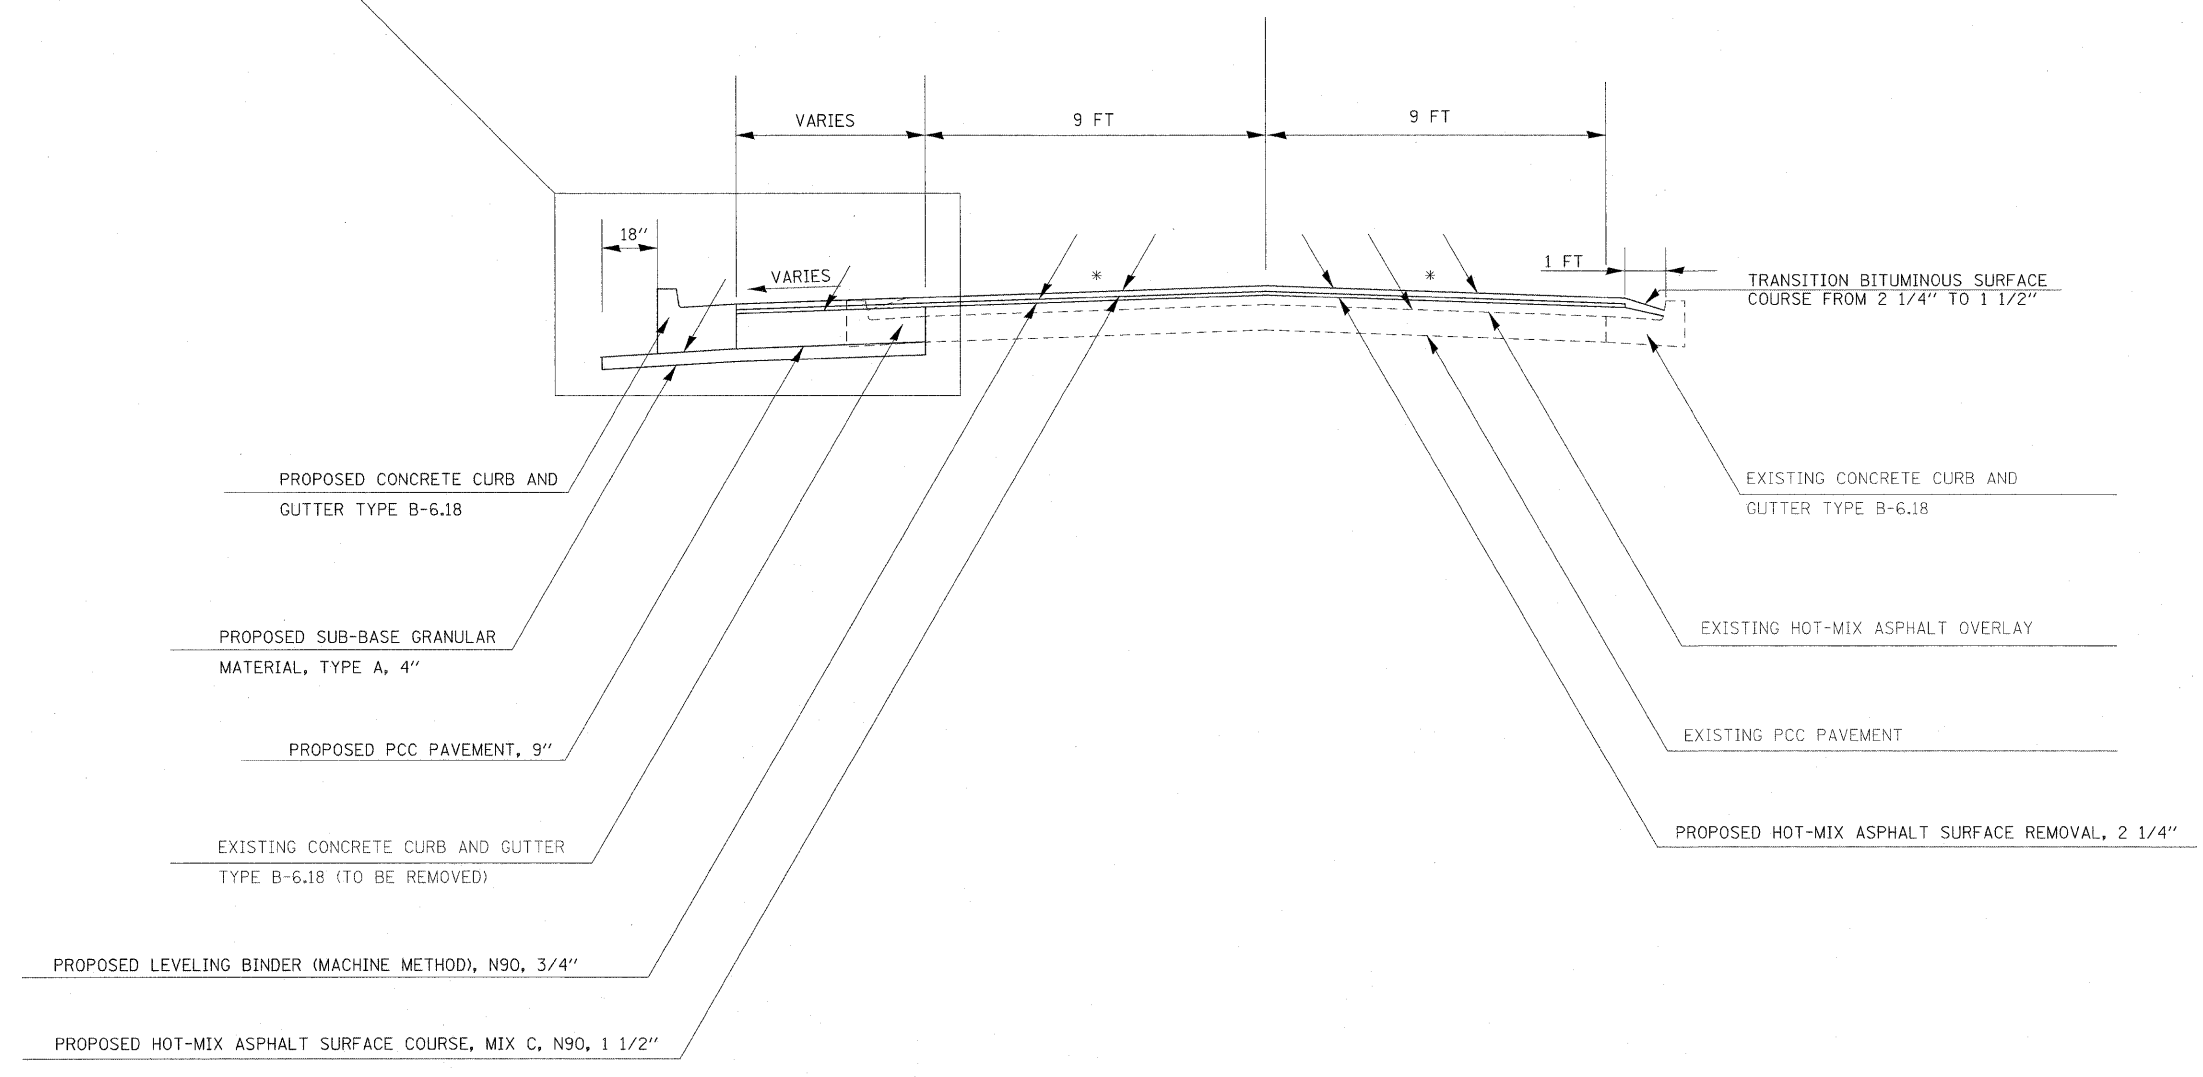

TO BE USED  
STA 715+50 TO STA 718+15

NOTE: SEE SHEET NO. 15 FOR EDGE OF PAVEMENT ELEVATIONS  
\* MATCH EXISTING GRADE

FILE NAME = c:\projects\78043\78043-shr-det.dgn	USER NAME = carlsonej	DESIGNED -	REVISED -	<b>STATE OF ILLINOIS DEPARTMENT OF TRANSPORTATION</b>	<b>TYPICAL - LINDEN STREET</b>			F.A.P. RTE. 149	SECTION 105N	COUNTY FRANKLIN	TOTAL SHEETS 46	SHEET NO. 6			
	PLOT SCALE = 2.50" / IN.	CHECKED -	REVISED -					SCALE:		SHEET NO.	OF	SHEETS	STA.	TO STA.	CONTRACT NO. 78043
	PLOT DATE = 2/7/2008	DATE -	REVISED -											FED. ROAD DIST. NO.	ILLINOIS FED. AID PROJECT