



STREET

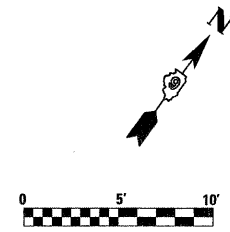

NOTE: SEE STANDARD 424001-05 CURB RAMPS FOR SIDEWALKS

LEGEND

- DEPRESSED CURB
- DETECTABLE WARNINGS

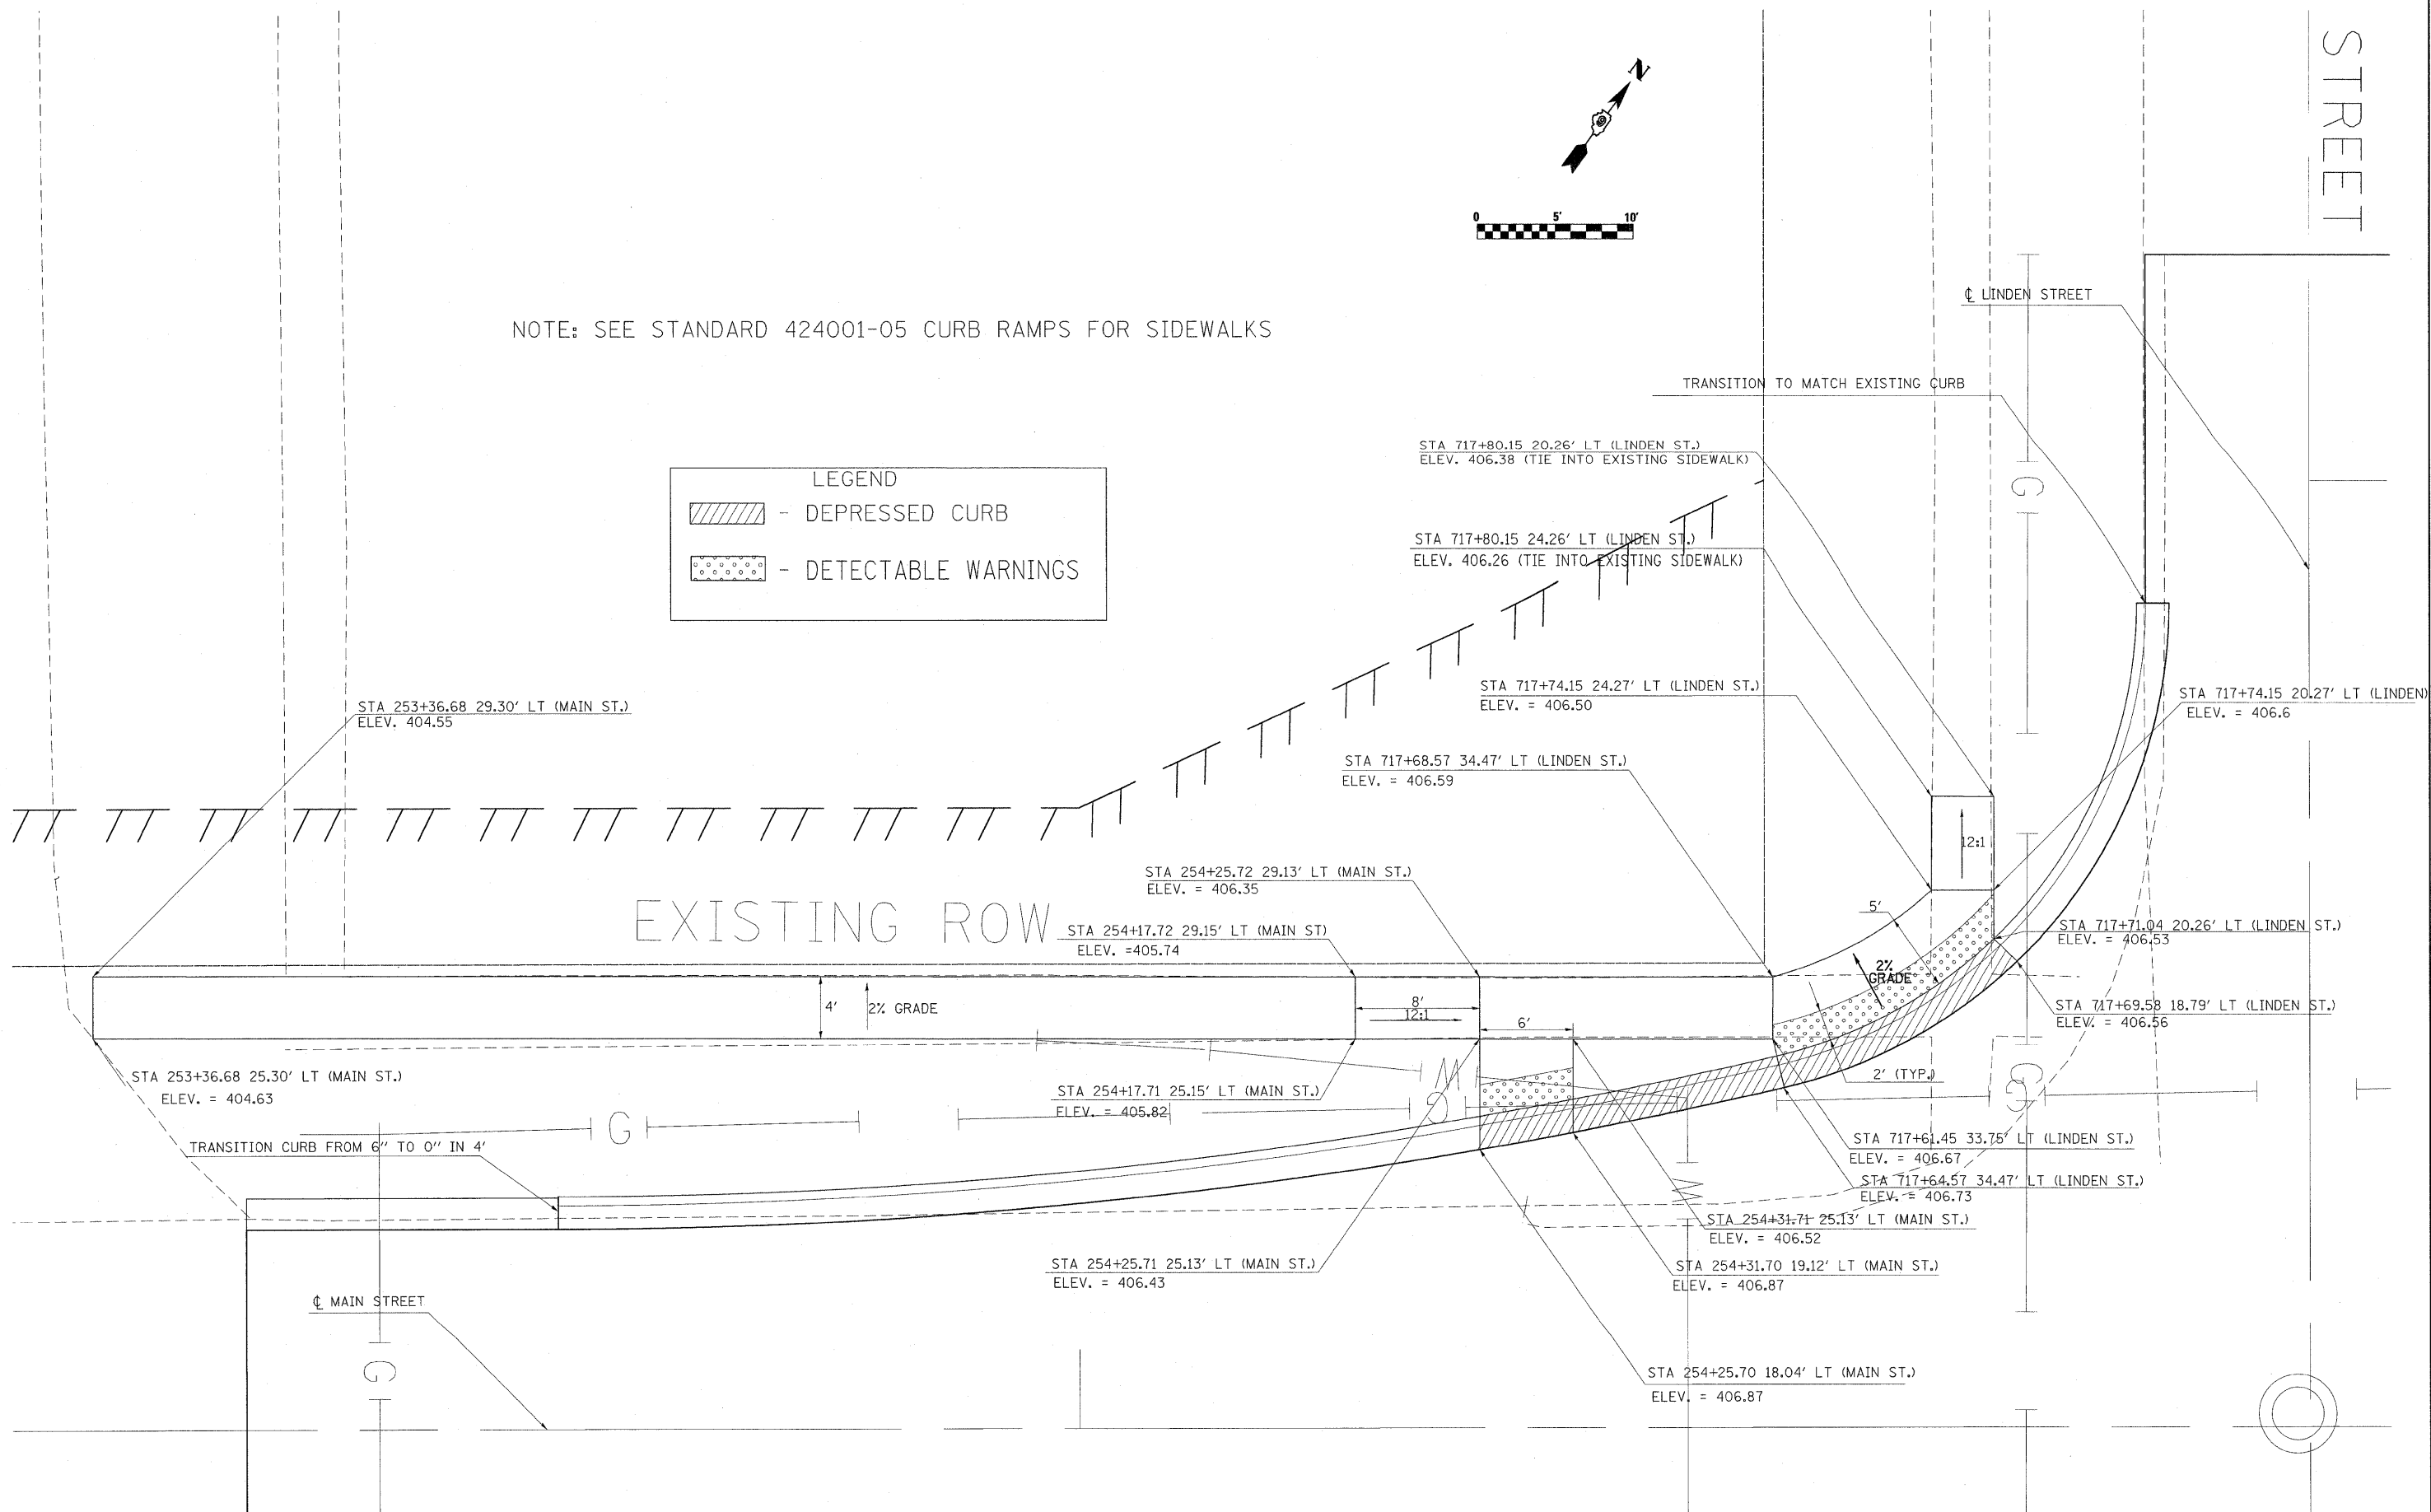

| | | | | | | | | | | |
|--|--------------------------|------------|-----------|---|-----------------------------------|--------------------|---------------------|--------------------|--------------------|-----------------|
| FILE NAME = c:\projects\78043\78043-sht-det.dgn | USER NAME = carlsonj | DESIGNED - | REVISED - | STATE OF ILLINOIS DEPARTMENT OF TRANSPORTATION | WEST QUAD SIDEWALK DETAILS | F.A.P. RTE. 873 | SECTION 105N | COUNTY FRANKLIN | TOTAL SHEETS 46 | SHEET NO. 17 |
| | PLOT SCALE = 5.00" / IN. | CHECKED - | REVISED - | | | SCALE: 1"=5' | SHEET NO. OF SHEETS | STA. TO STA. | CONTRACT NO. 78043 | |
| PLOT DATE = 2/6/2008 | DATE - | REVISED - | REVISED - | FED. ROAD DIST. NO. ILLINOIS FED. AID PROJECT | | | | | | |