


FINAL SURVEY NO.	DATE
SURVEYED	
PLOTTED	
TEMPLATE	
NOTE BOOK	
AREAS CHECKED	

ORIGINAL SURVEY NO.	DATE
SURVEYED	
PLOTTED	
TEMPLATE	
NOTE BOOK	
AREAS CHECKED	

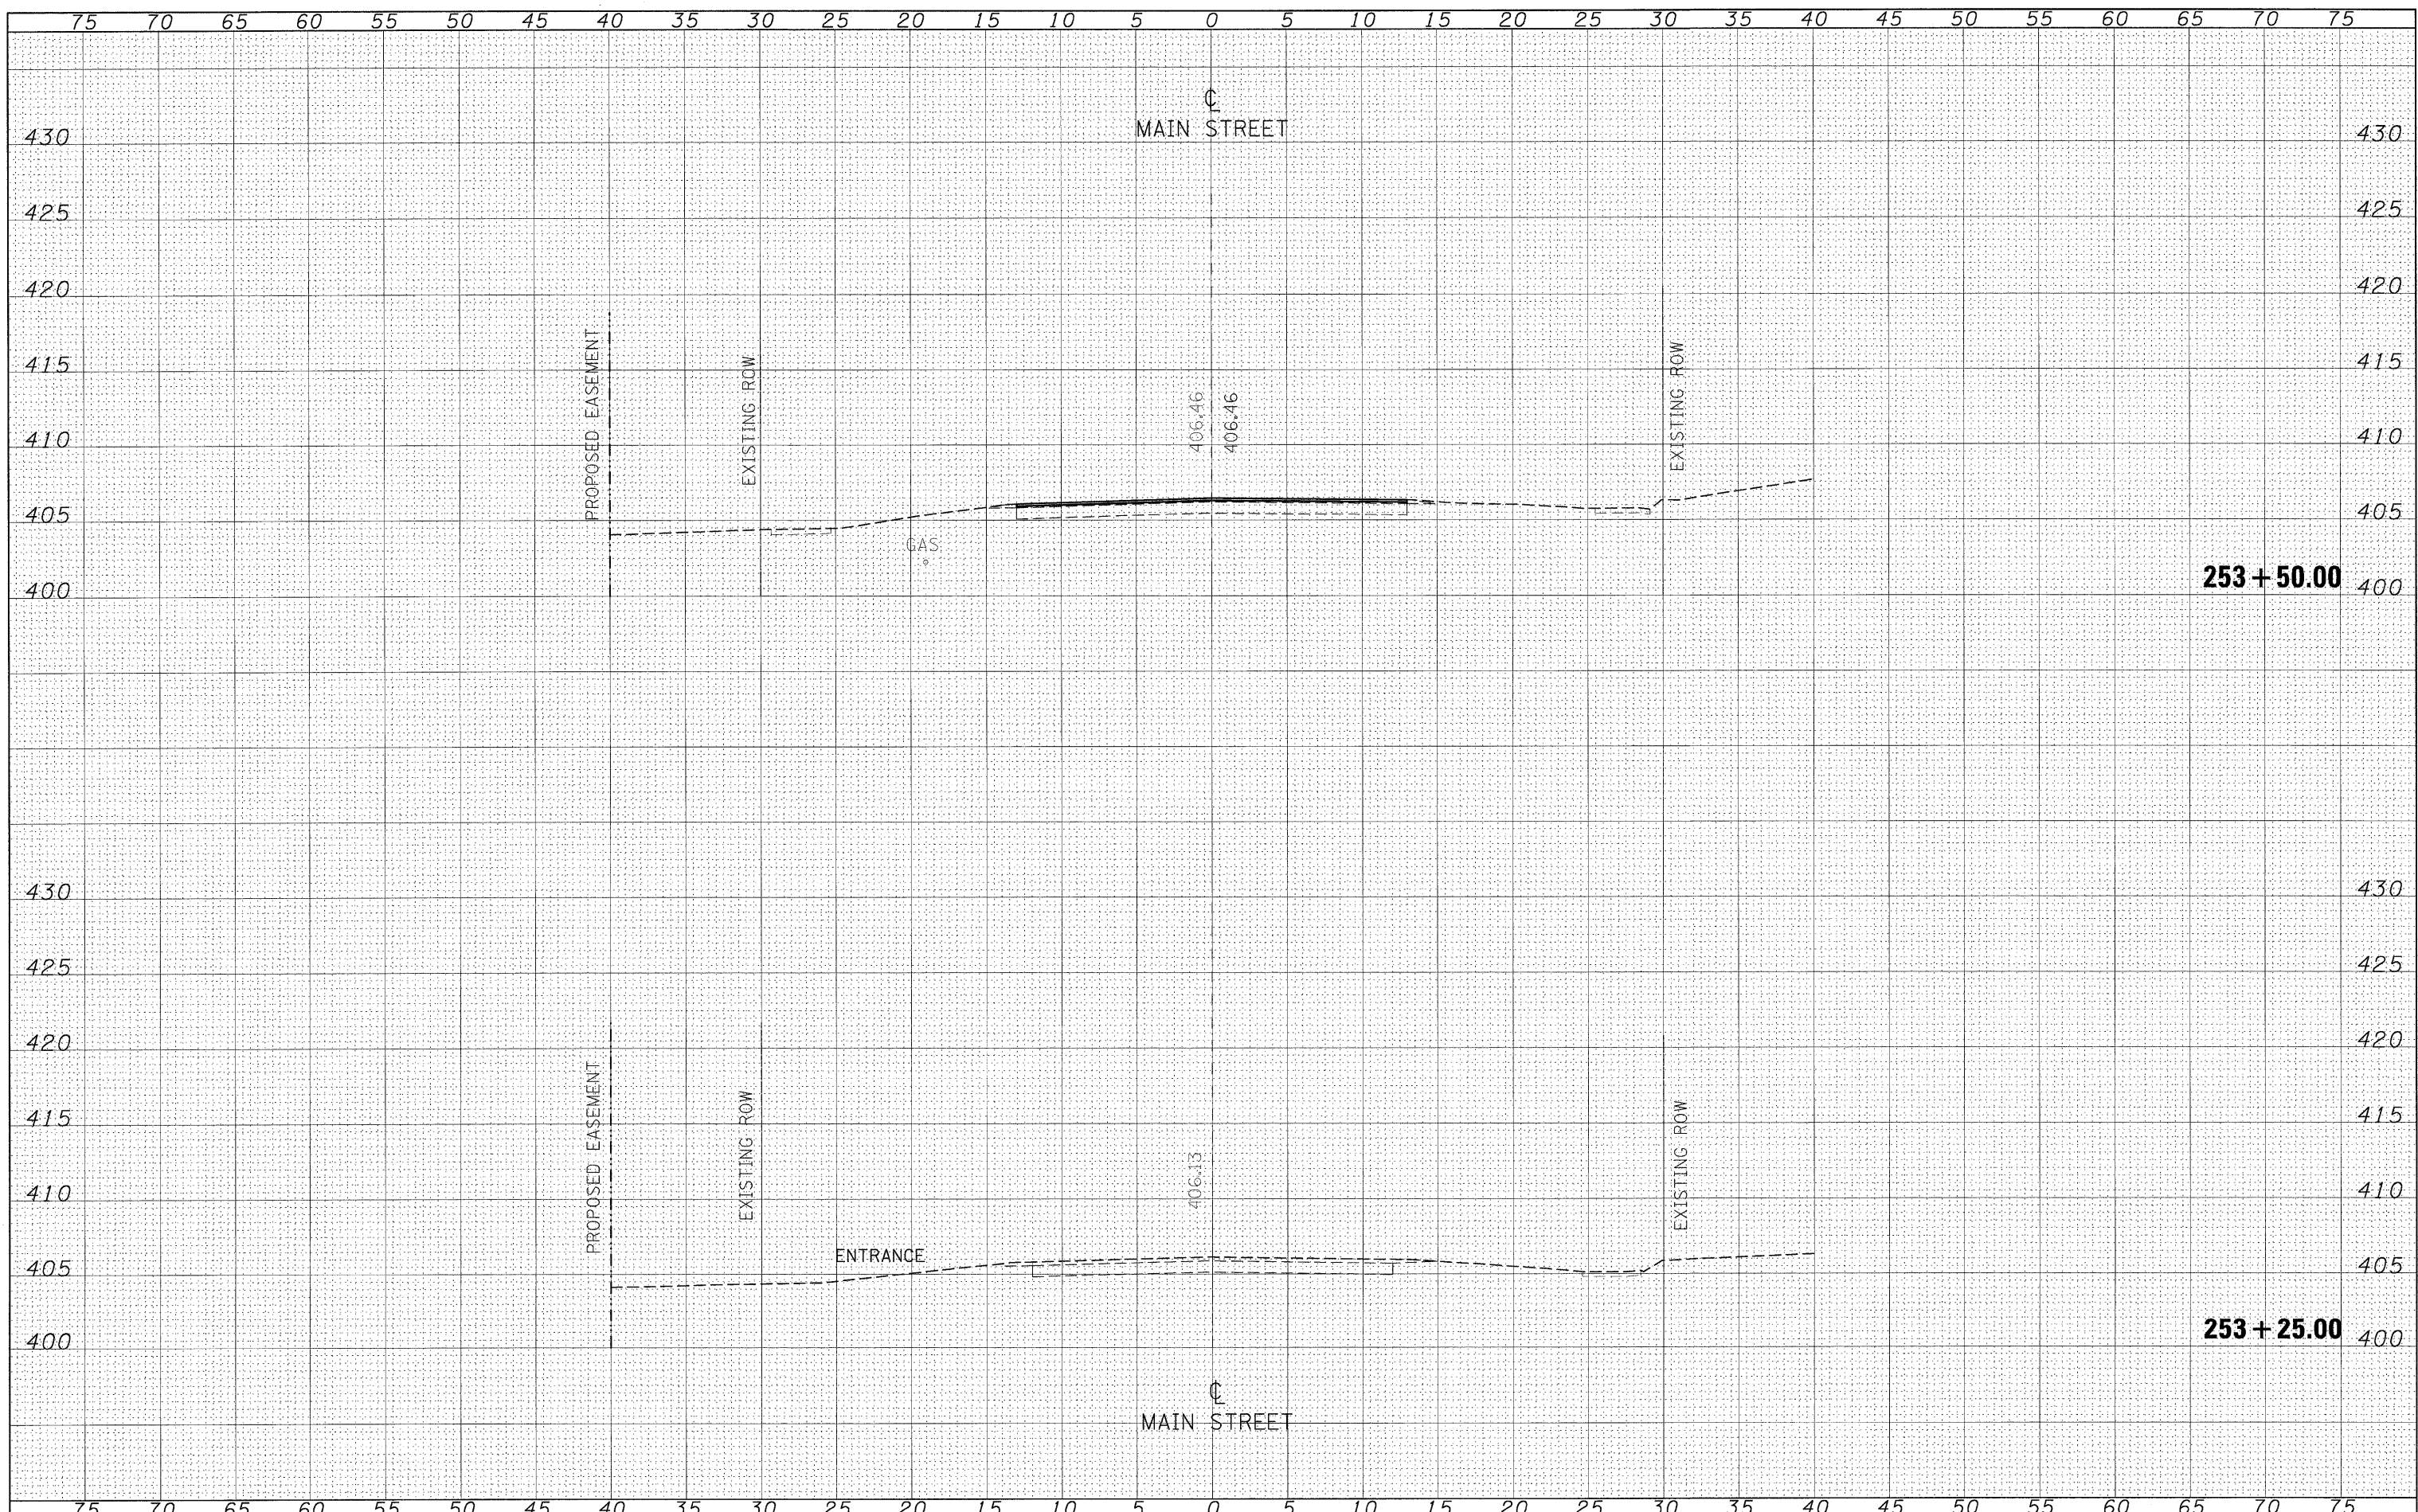

FILE NAME =	USER NAME = carlsonej	DESIGNED -	REVISED -	STATE OF ILLINOIS DEPARTMENT OF TRANSPORTATION	CROSS SECTIONS-MAIN STREET		F.A.P. RTE.	SECTION	COUNTY	TOTAL SHEETS	SHEET NO.
c:\projects\78043\78043-sshtmain.dgn		DRAWN -	REVISED -		873	105N	FRANKLIN	46	21		
PLOT SCALE = 5.00000' / IN.		CHECKED -	REVISED -		SCALE:		FED. ROAD DIST. NO.		ILLINOIS FED. AID PROJECT		
PLOT DATE = 1/29/2009		DATE -	REVISED -		SHEET NO. OF SHEETS		STA. 253+25.00 TO STA. 253+50.00		CONTRACT NO. 78043		