


FINAL SURVEY	SURVEYED	BY	DATE
NOTE BOOK	PLOTTED		
NO.	TEMPLATE		
	AREAS CHECKED		

ORIGINAL SURVEY	SURVEYED	BY	DATE
NOTE BOOK	PLOTTED		
NO.	TEMPLATE		
	AREAS CHECKED		

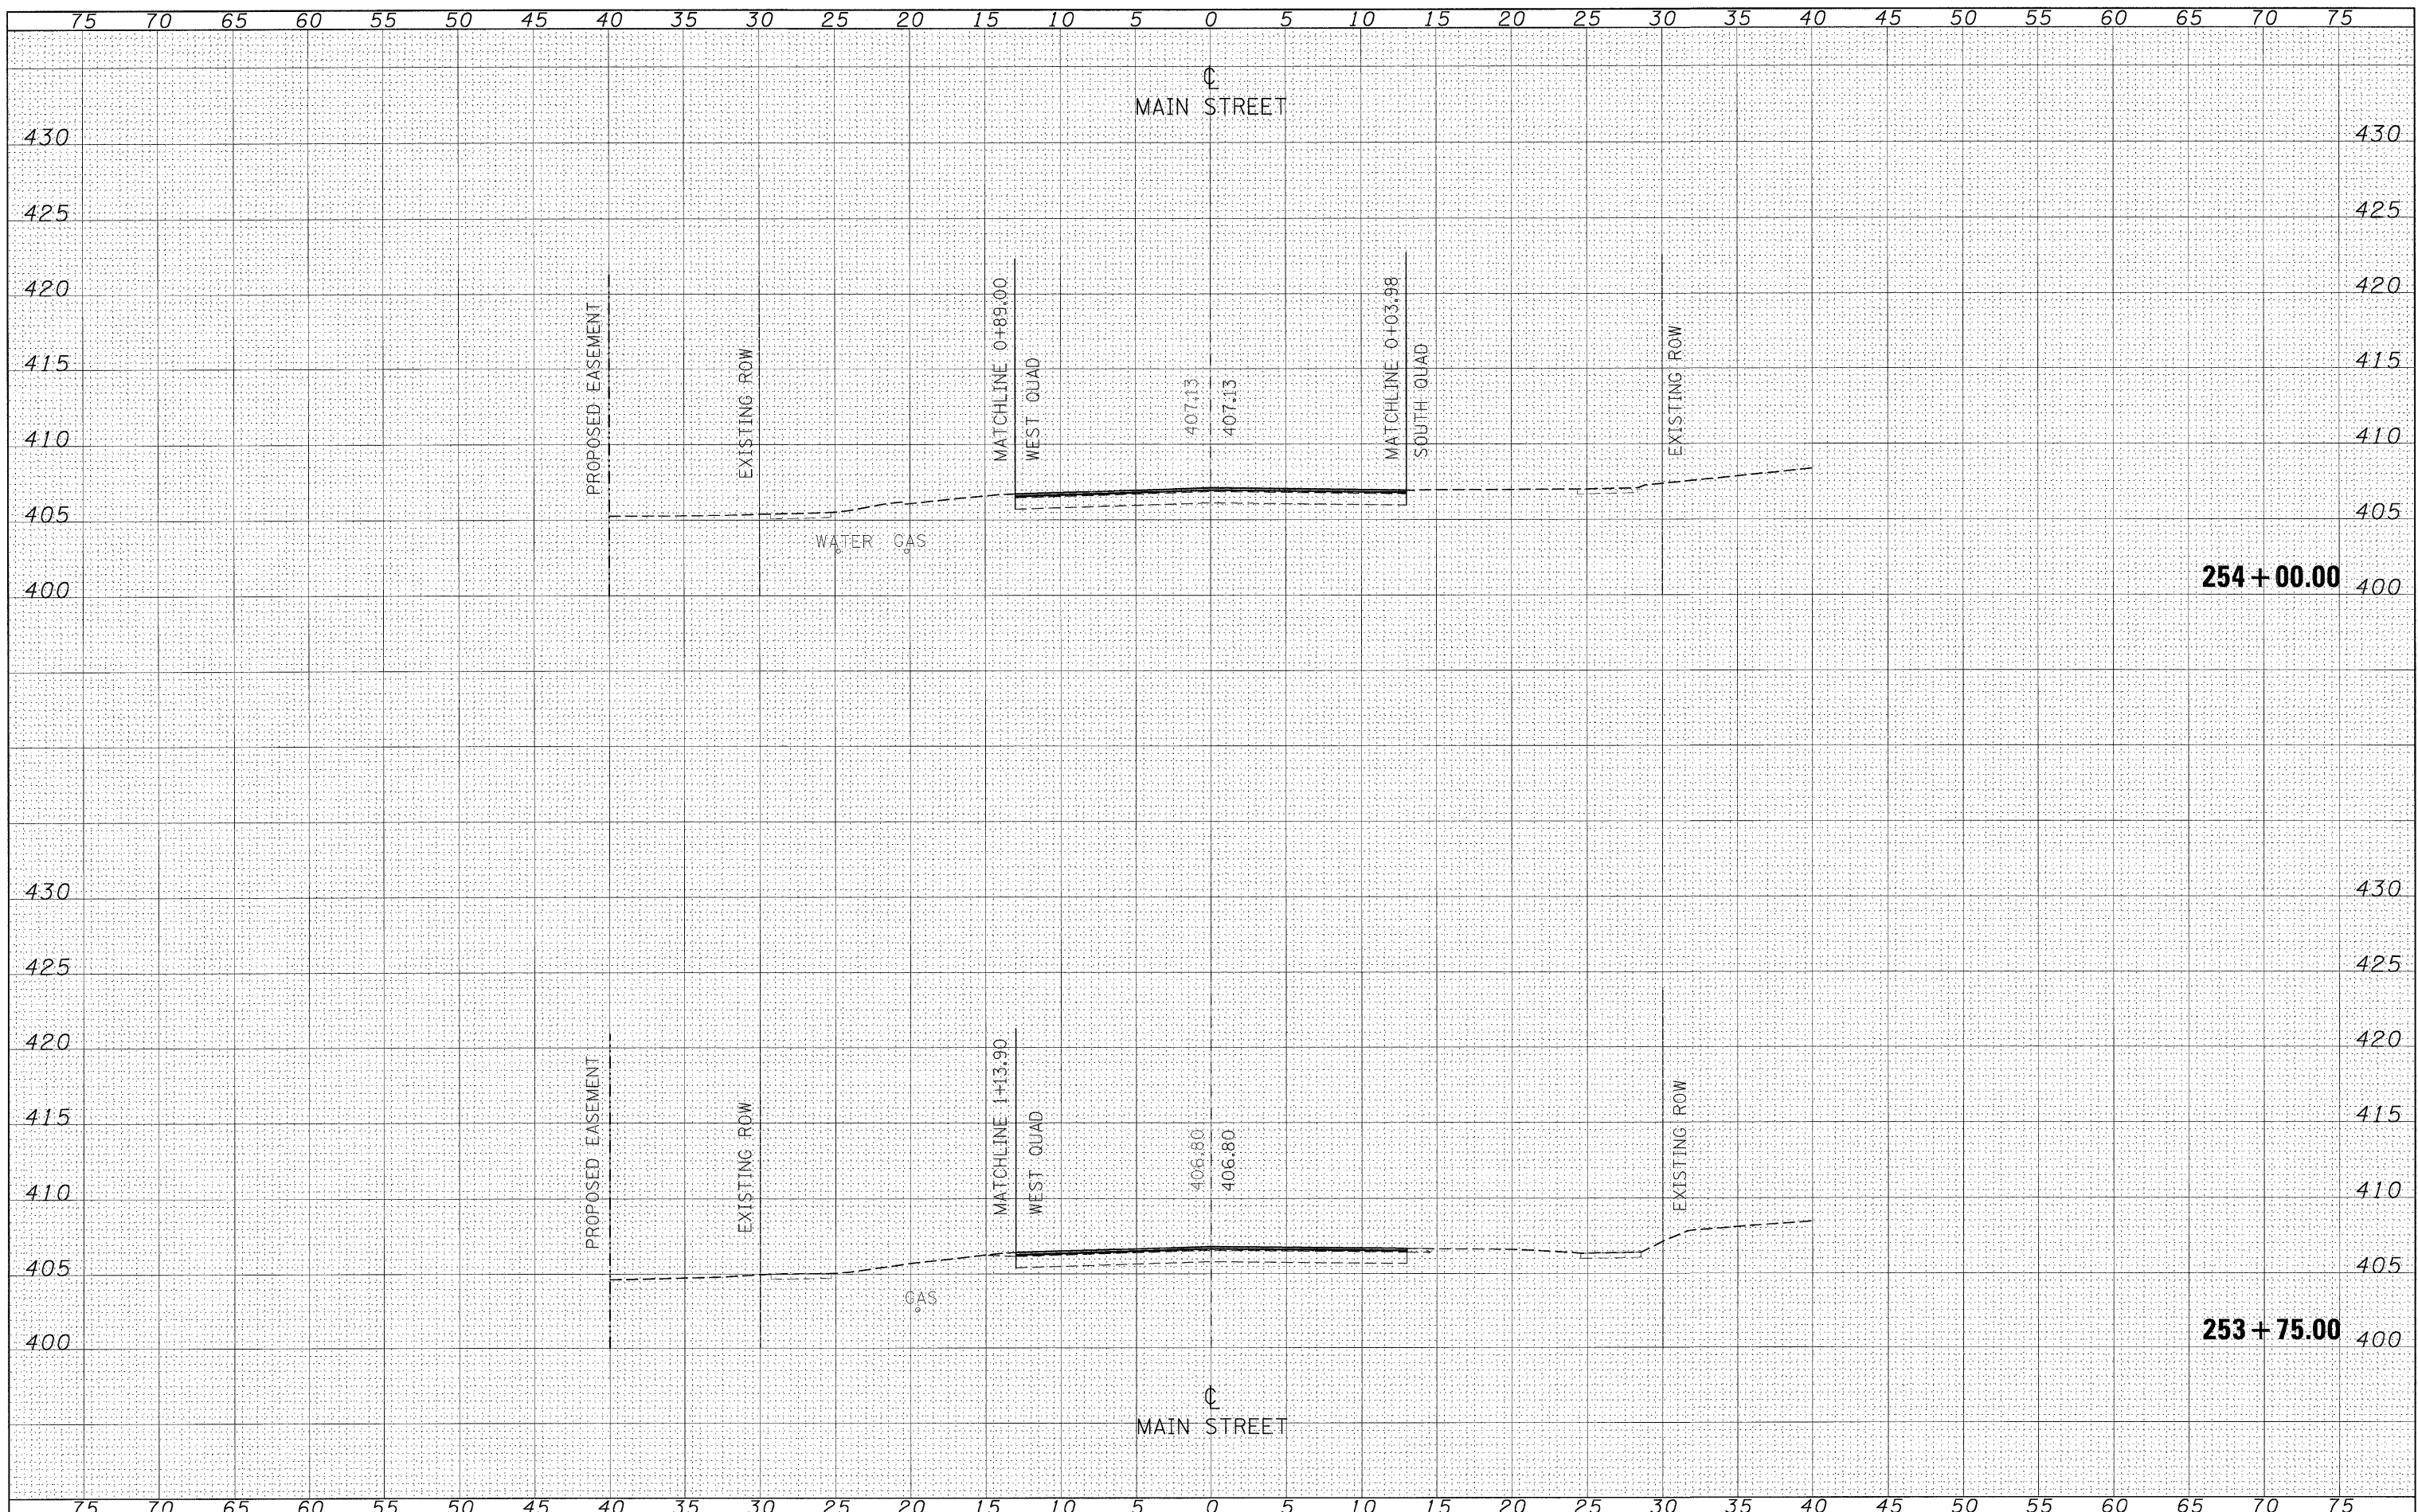

FILE NAME =	USER NAME = carlson_ej	DESIGNED -	REVISED -	<b>STATE OF ILLINOIS</b> <b>DEPARTMENT OF TRANSPORTATION</b>	<b>CROSS SECTIONS—MAIN STREET</b>			F.A.P. RTE.	SECTION	COUNTY	TOTAL SHEETS	SHEET NO.
ct:\projects\78043\78043-sshtmain.dgn		DRAWN -	REVISED -		873	105N	FRANKLIN	46	22			
		CHECKED -	REVISED -		CONTRACT NO. 78043							
		DATE -	REVISED -		SCALE:	SHEET NO.	OF SHEETS	STA. 253+75.00	TO STA. 254+00.00	FED. ROAD DIST. NO.	ILLINOIS FED. AID PROJECT	