


FINAL SURVEY	SURVEYED	BY	DATE
NOTE BOOK	PLOTTED		
NO.	TEMPLATE		
	AREAS CHECKED		

ORIGINAL SURVEY	SURVEYED	BY	DATE
NOTE BOOK	PLOTTED		
NO.	TEMPLATE		
	AREAS CHECKED		

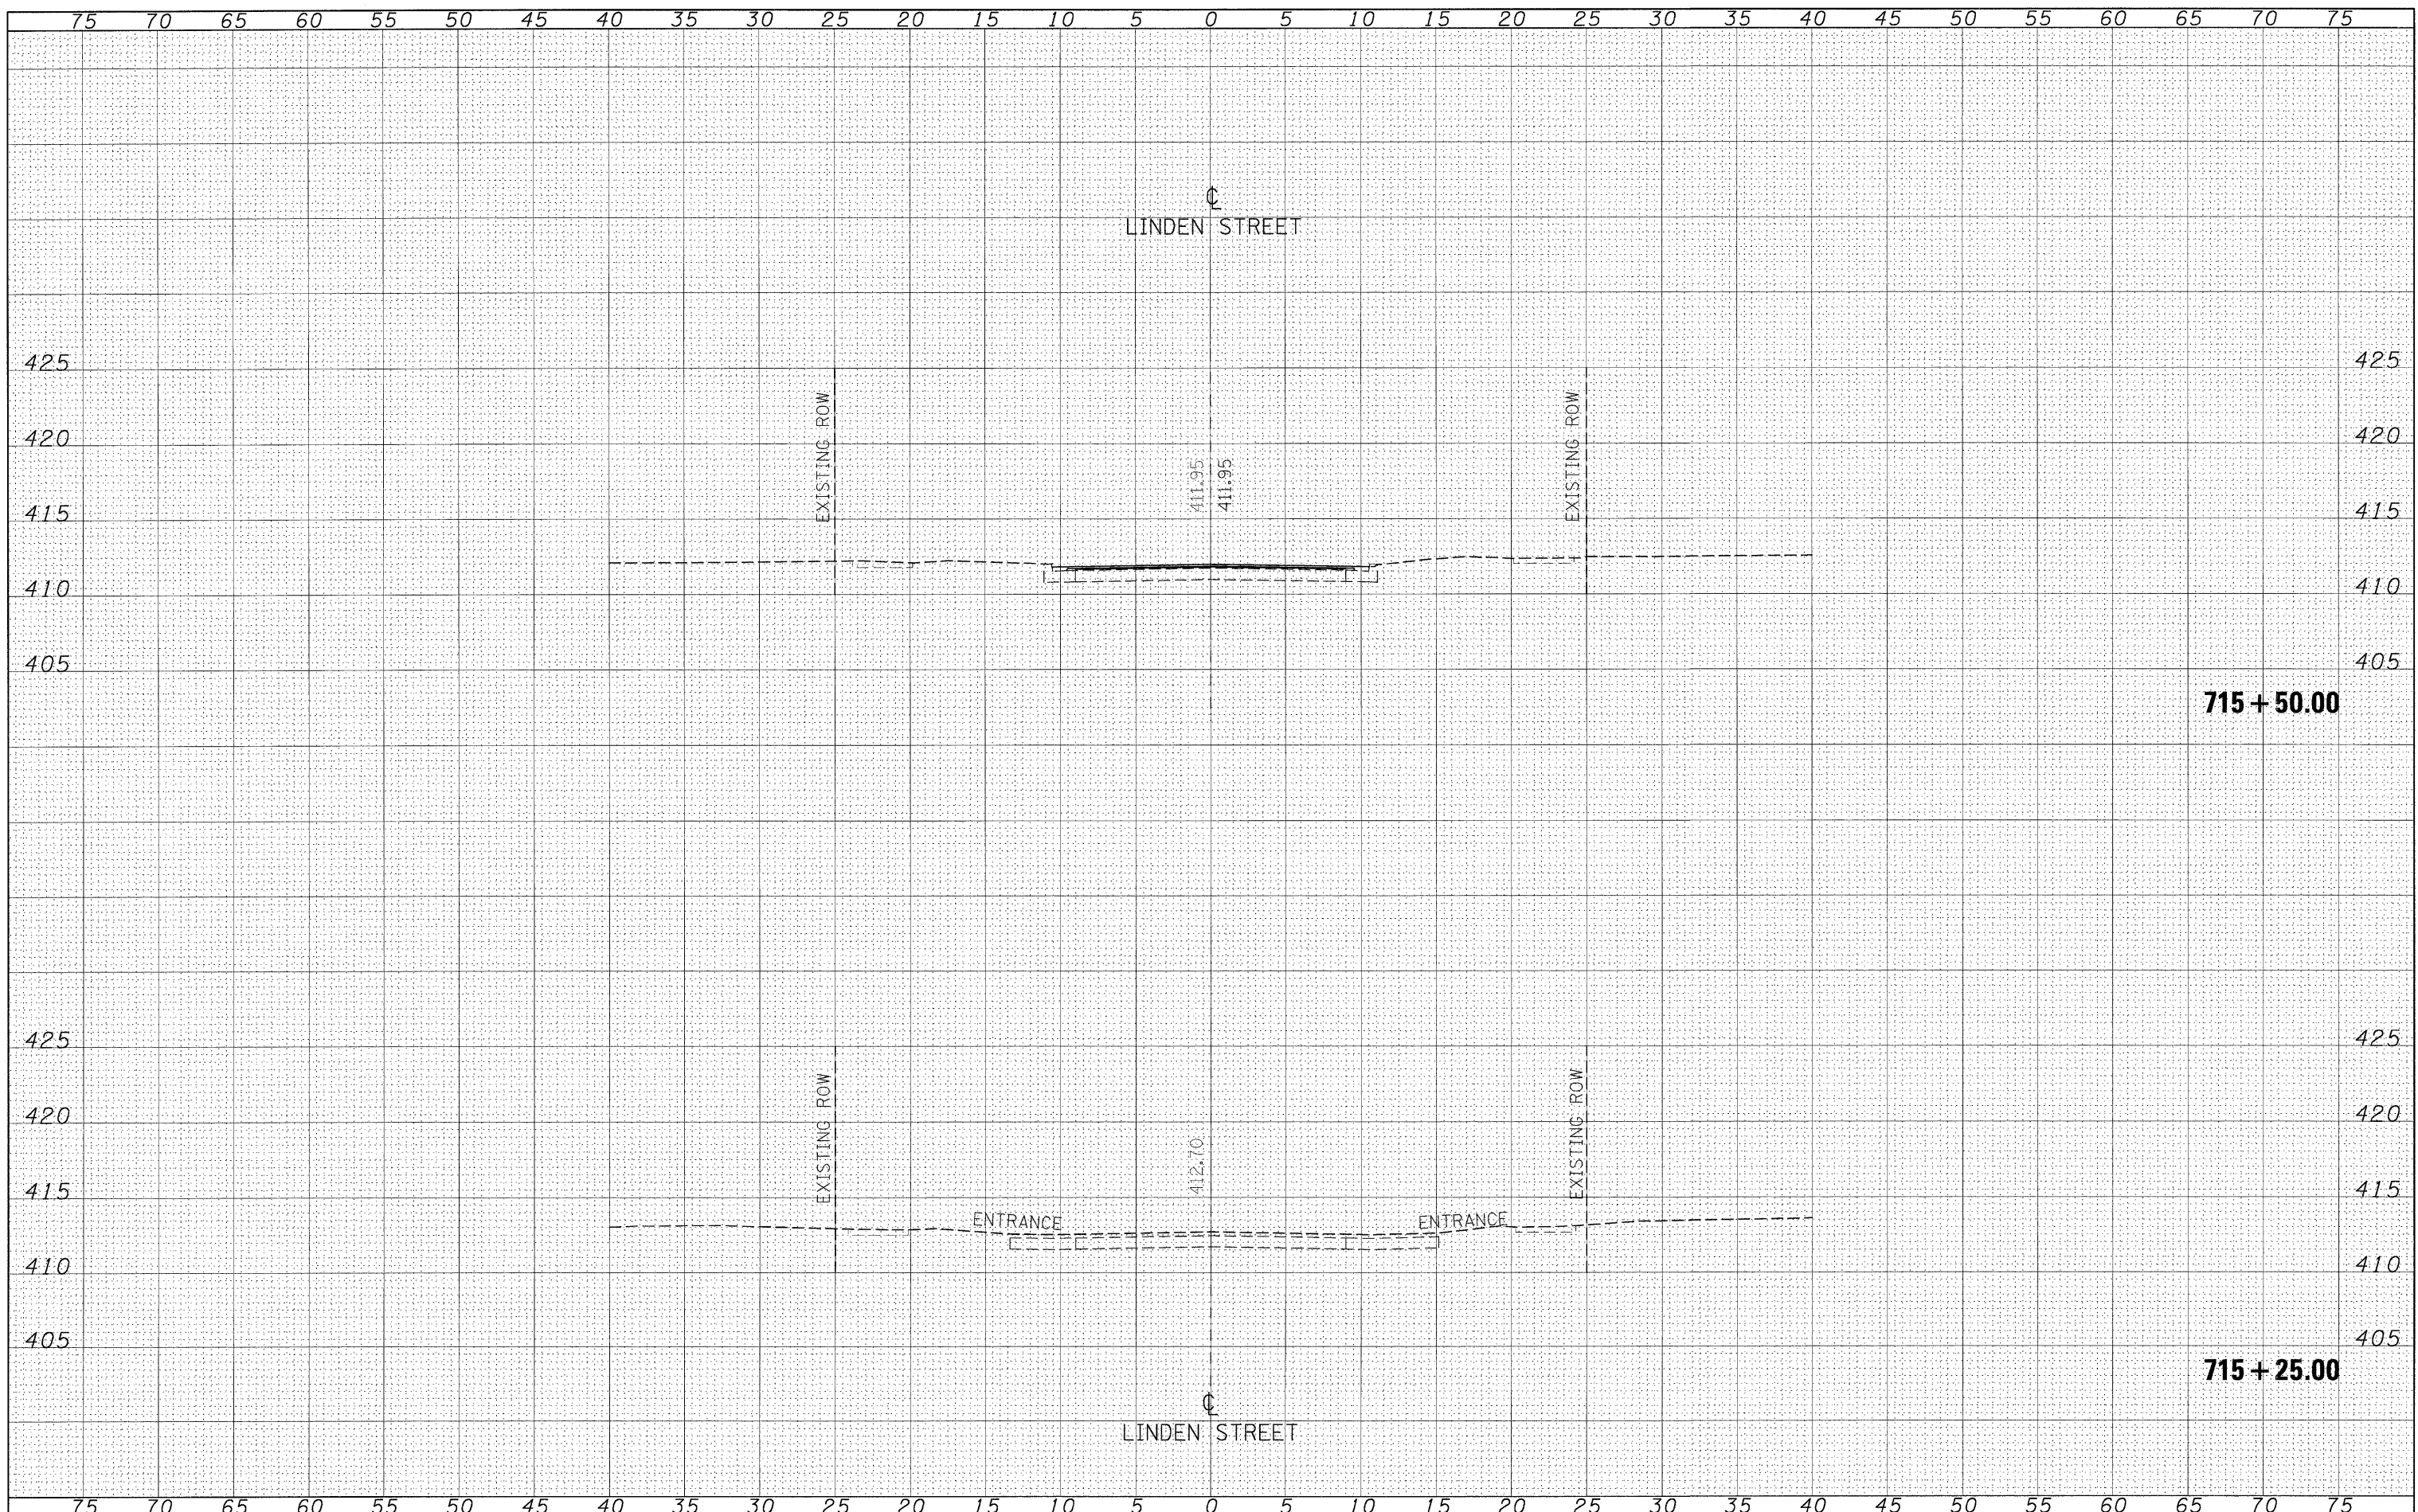

FILE NAME = c:\projects\78043\78043-xashtlin.dgn
 USER NAME = carlson.ej

DESIGNED -	REVISIED -
DRAWN -	REVISIED -
CHECKED -	REVISIED -
DATE -	REVISIED -

**STATE OF ILLINOIS
DEPARTMENT OF TRANSPORTATION**

CROSS SECTIONS-LINDEN ST.			
SCALE:	SHEET NO.	OF	SHEETS
			STA. 715+25.00 TO STA. 715+50.00

F.A.P. RTE.	SECTION	COUNTY	TOTAL SHEETS	SHEET NO.
873	105N	FRANKLIN	46	27
CONTRACT NO. 78043				
FED. ROAD DIST. NO. ILLINOIS FED. AID PROJECT				