


FINAL SURVEY	SURVEYED	BY	DATE
NOTE BOOK	PLOTTED		
NO.	TEMPLATE		
	AREAS CHECKED		

ORIGINAL SURVEY	SURVEYED	BY	DATE
NOTE BOOK	PLOTTED		
NO.	TEMPLATE		
	AREAS CHECKED		

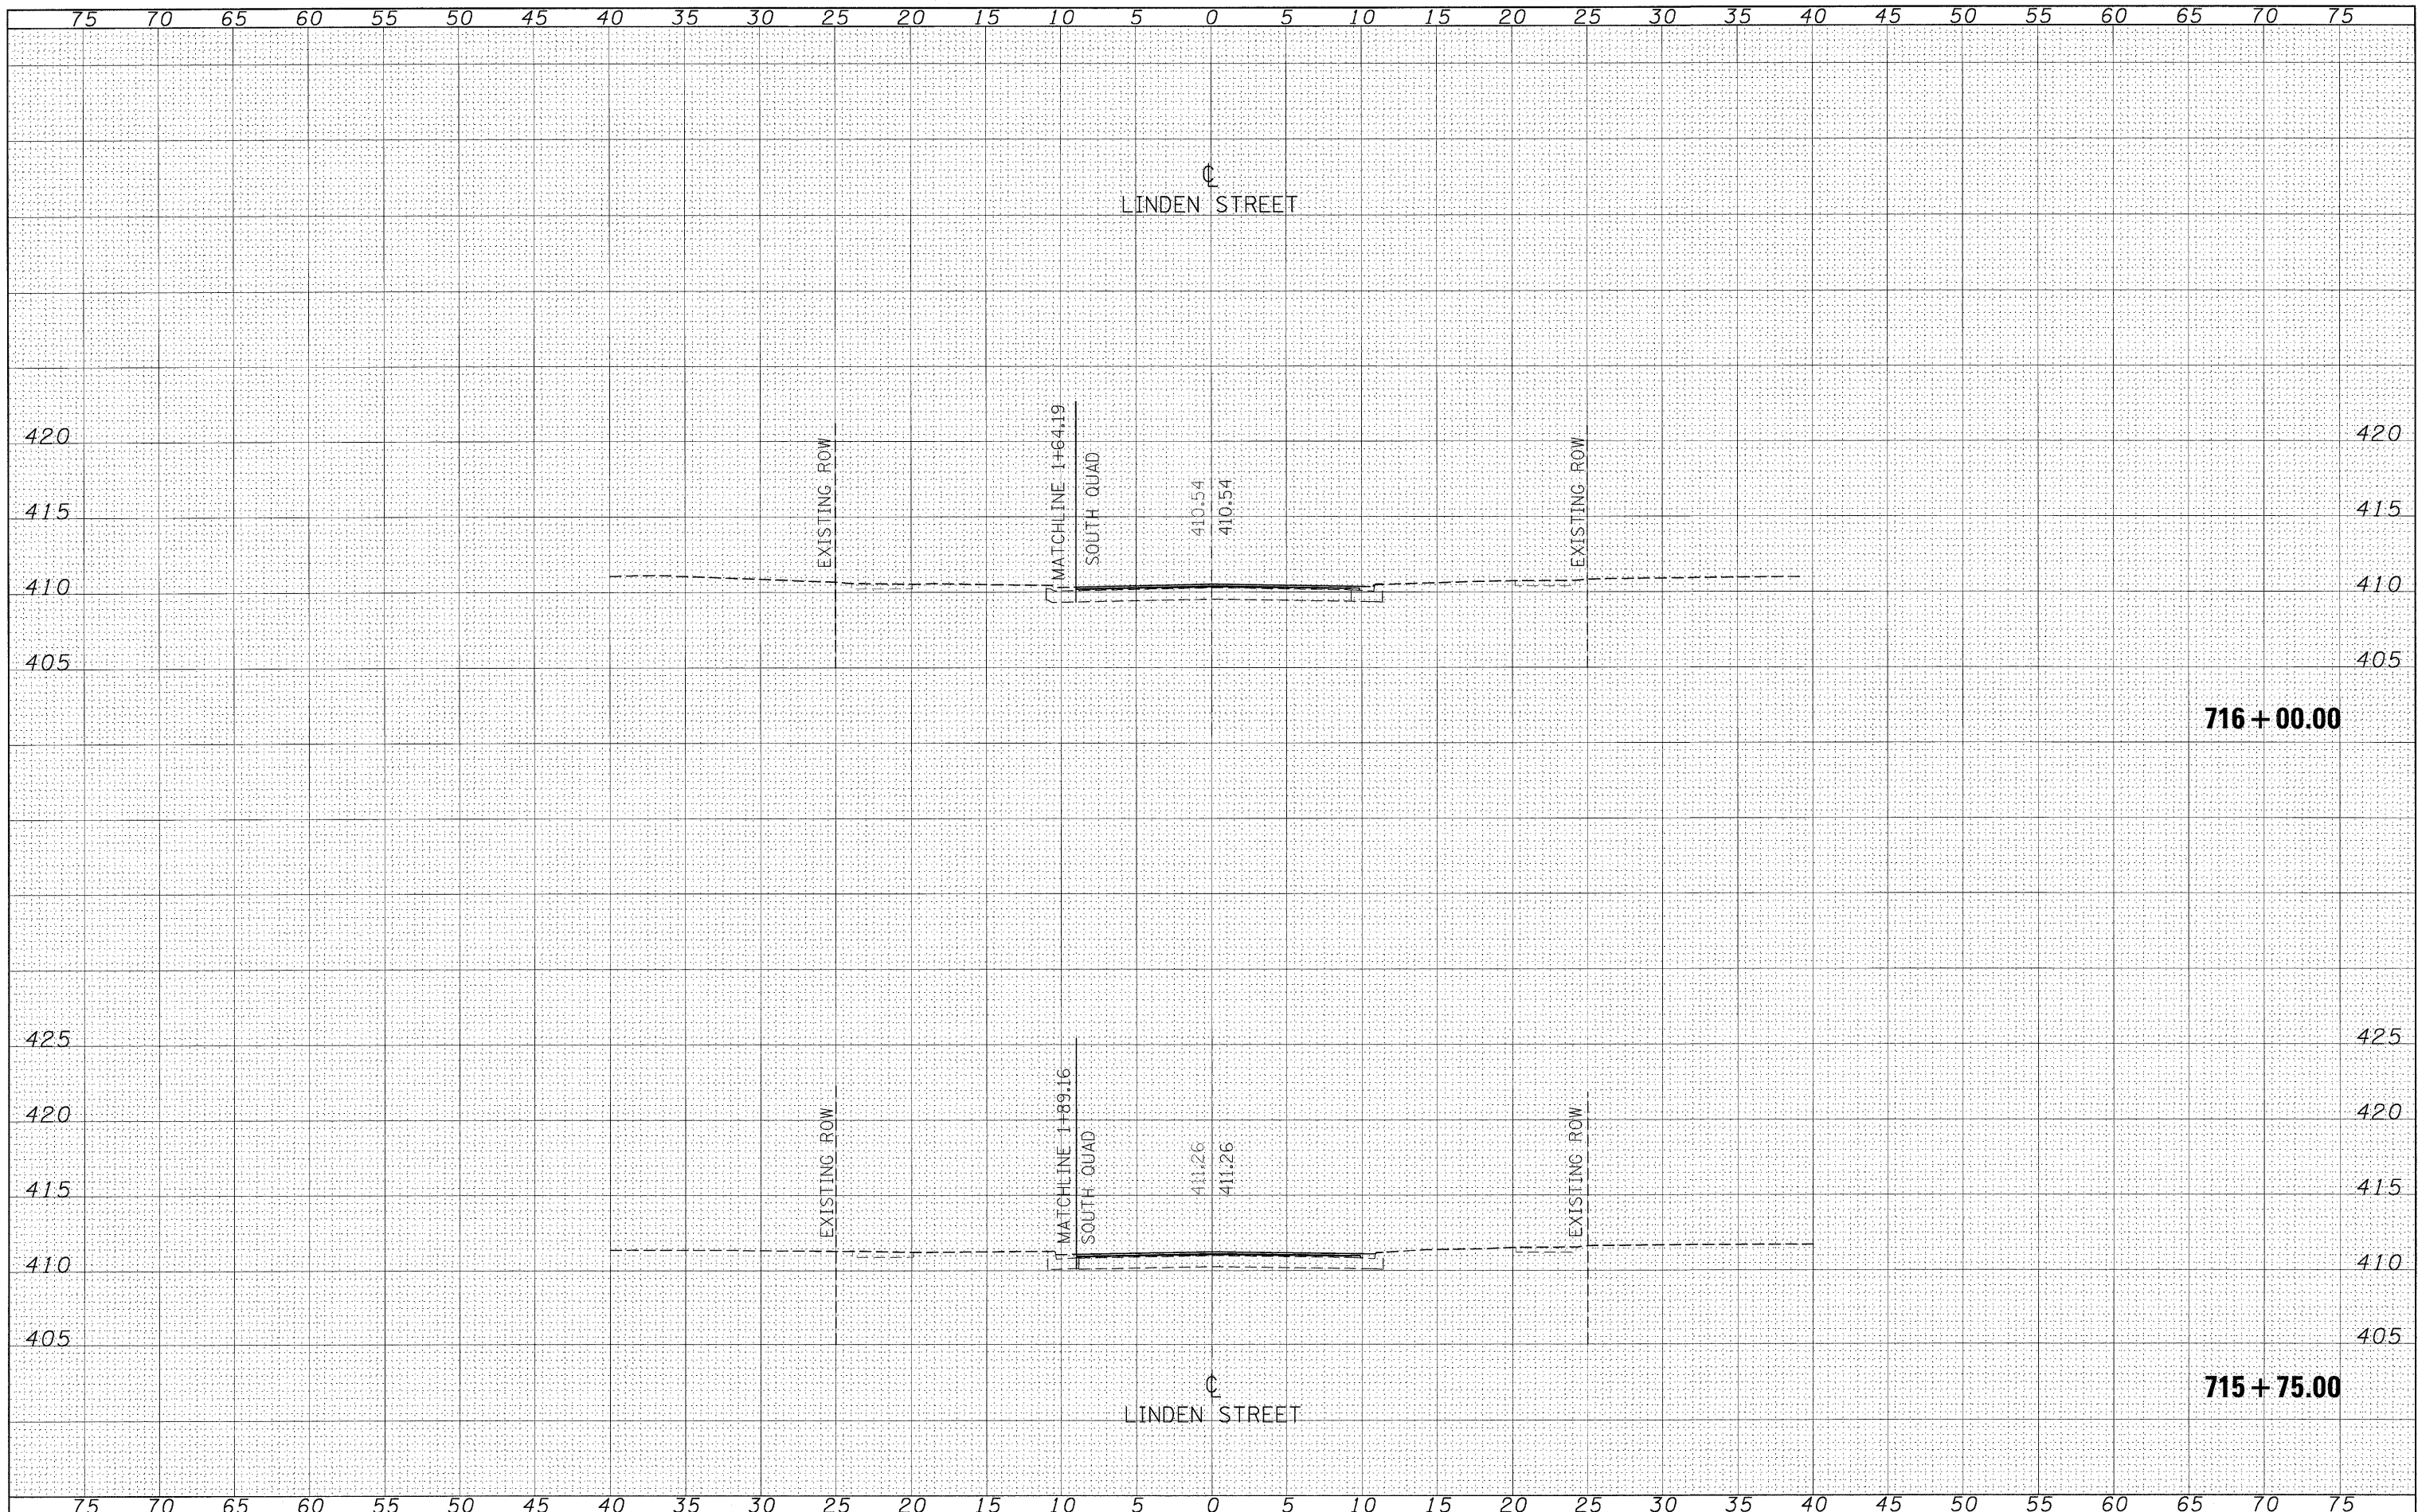

FILE NAME = c:\projects\78043\78043-xssh1.in.dgn

USER NAME = parlsonej	DESIGNED -	REVISD -
	DRAWN -	REVISD -
PLOT SCALE = 5.0000' / IN.	CHECKED -	REVISD -
PLOT DATE = 1/29/2008	DATE -	REVISD -

**STATE OF ILLINOIS
DEPARTMENT OF TRANSPORTATION**

CROSS SECTIONS-LINDEN ST.			
SCALE:	SHEET NO.	OF	SHEETS
			STA. 715+75.00 TO STA. 716+00.00

F.A.P. RTE.	SECTION	COUNTY	TOTAL SHEETS	SHEET NO.
873	105N	FRANKLIN	46	28
CONTRACT NO. 78043				
FED. ROAD DIST. NO. ILLINOIS FED. AID PROJECT				