


BY	DATE
SURVEYED	
PLOTTED	
NOTE BOOK	
AREAS CHECKED	
NO.	

BY	DATE
SURVEYED	
PLOTTED	
NOTE BOOK	
AREAS CHECKED	
NO.	

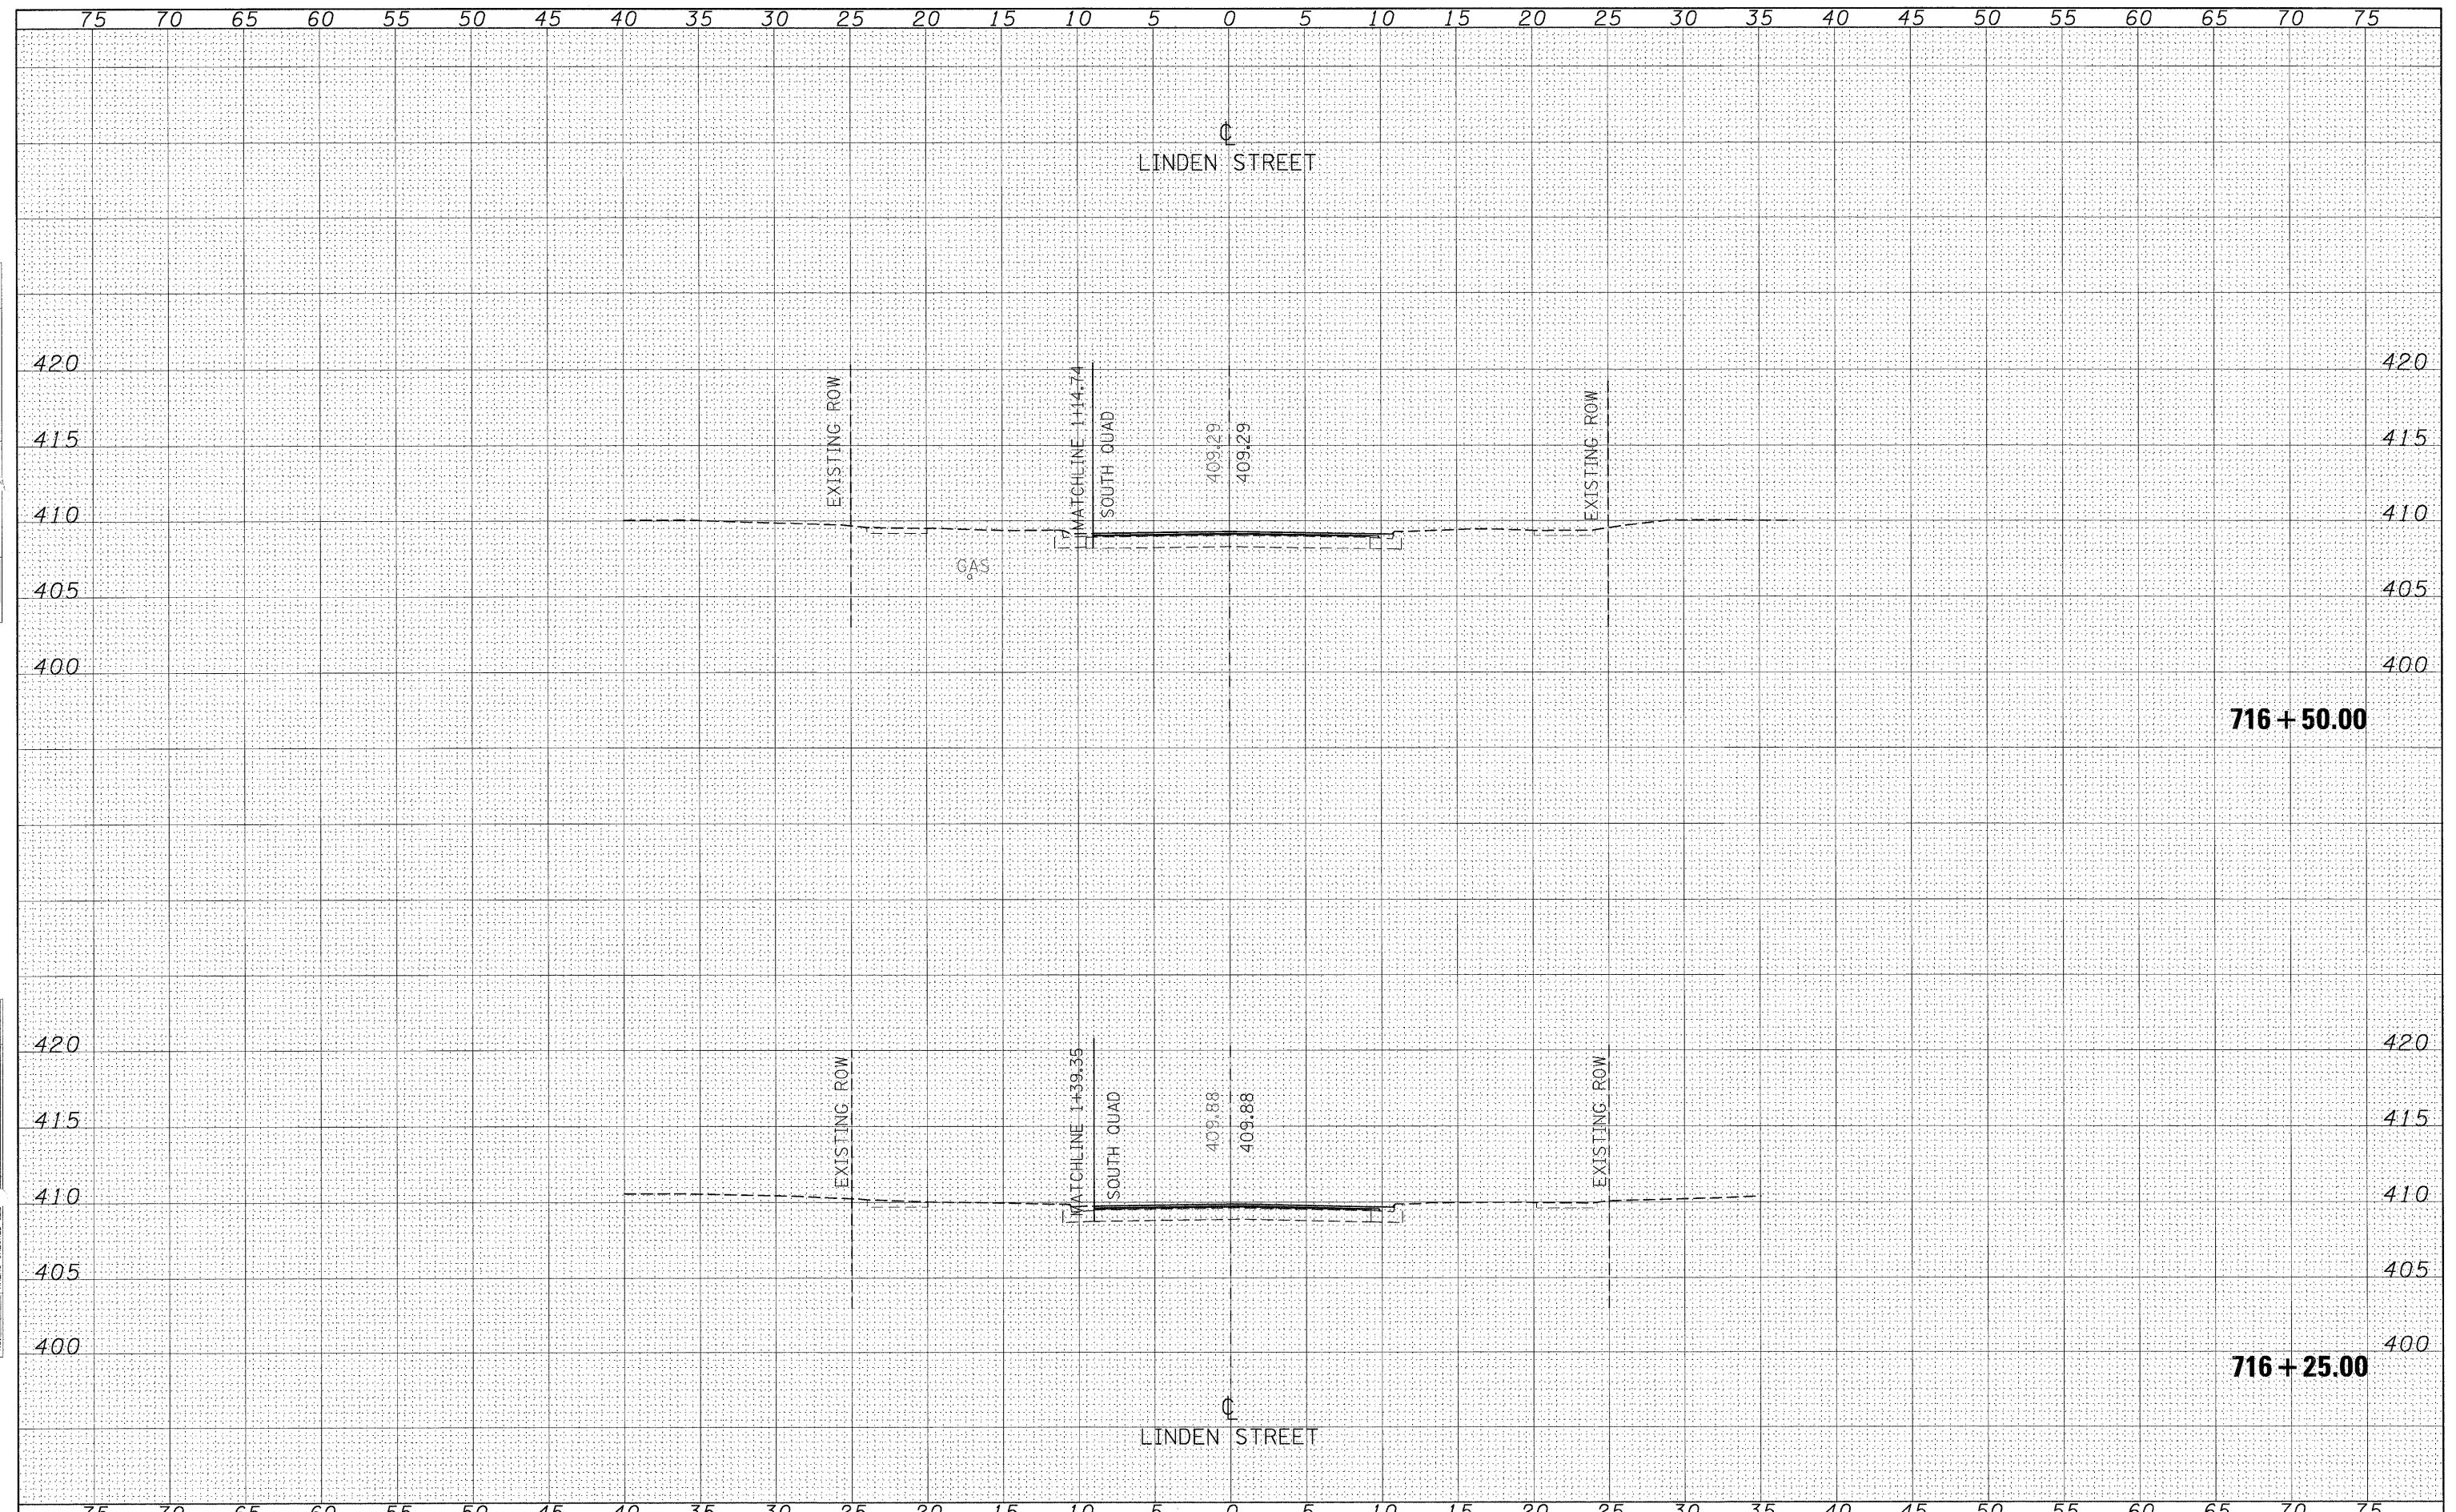

FILE NAME = c:\projects\78043\78043-xsshlin.dgn

USER NAME = carlsonj
 DESIGNED -
 DRAWN -
 PLOT SCALE = 5.0000' / IN.
 CHECKED -
 PLOT DATE = 3/5/2008
 DATE -

REVISED -
 REVISED -
 REVISED -
 REVISED -

**STATE OF ILLINOIS
 DEPARTMENT OF TRANSPORTATION**

CROSS SECTIONS-LINDEN ST.

SCALE: SHEET NO. OF SHEETS STA. 716+25.00 TO STA. 716+50.00

F.A.P. RTE. 873	SECTION 105N	COUNTY FRANKLIN	TOTAL SHEETS 46	SHEET NO. 29
CONTRACT NO. 78043				
FED. ROAD DIST. NO. ILLINOIS FED. AID PROJECT				