


BY	DATE
SUPERVISED	
PLOTTED	
NOTE BOOK	
AREAS CHECKED	

BY	DATE
SUPERVISED	
PLOTTED	
NOTE BOOK	
AREAS CHECKED	

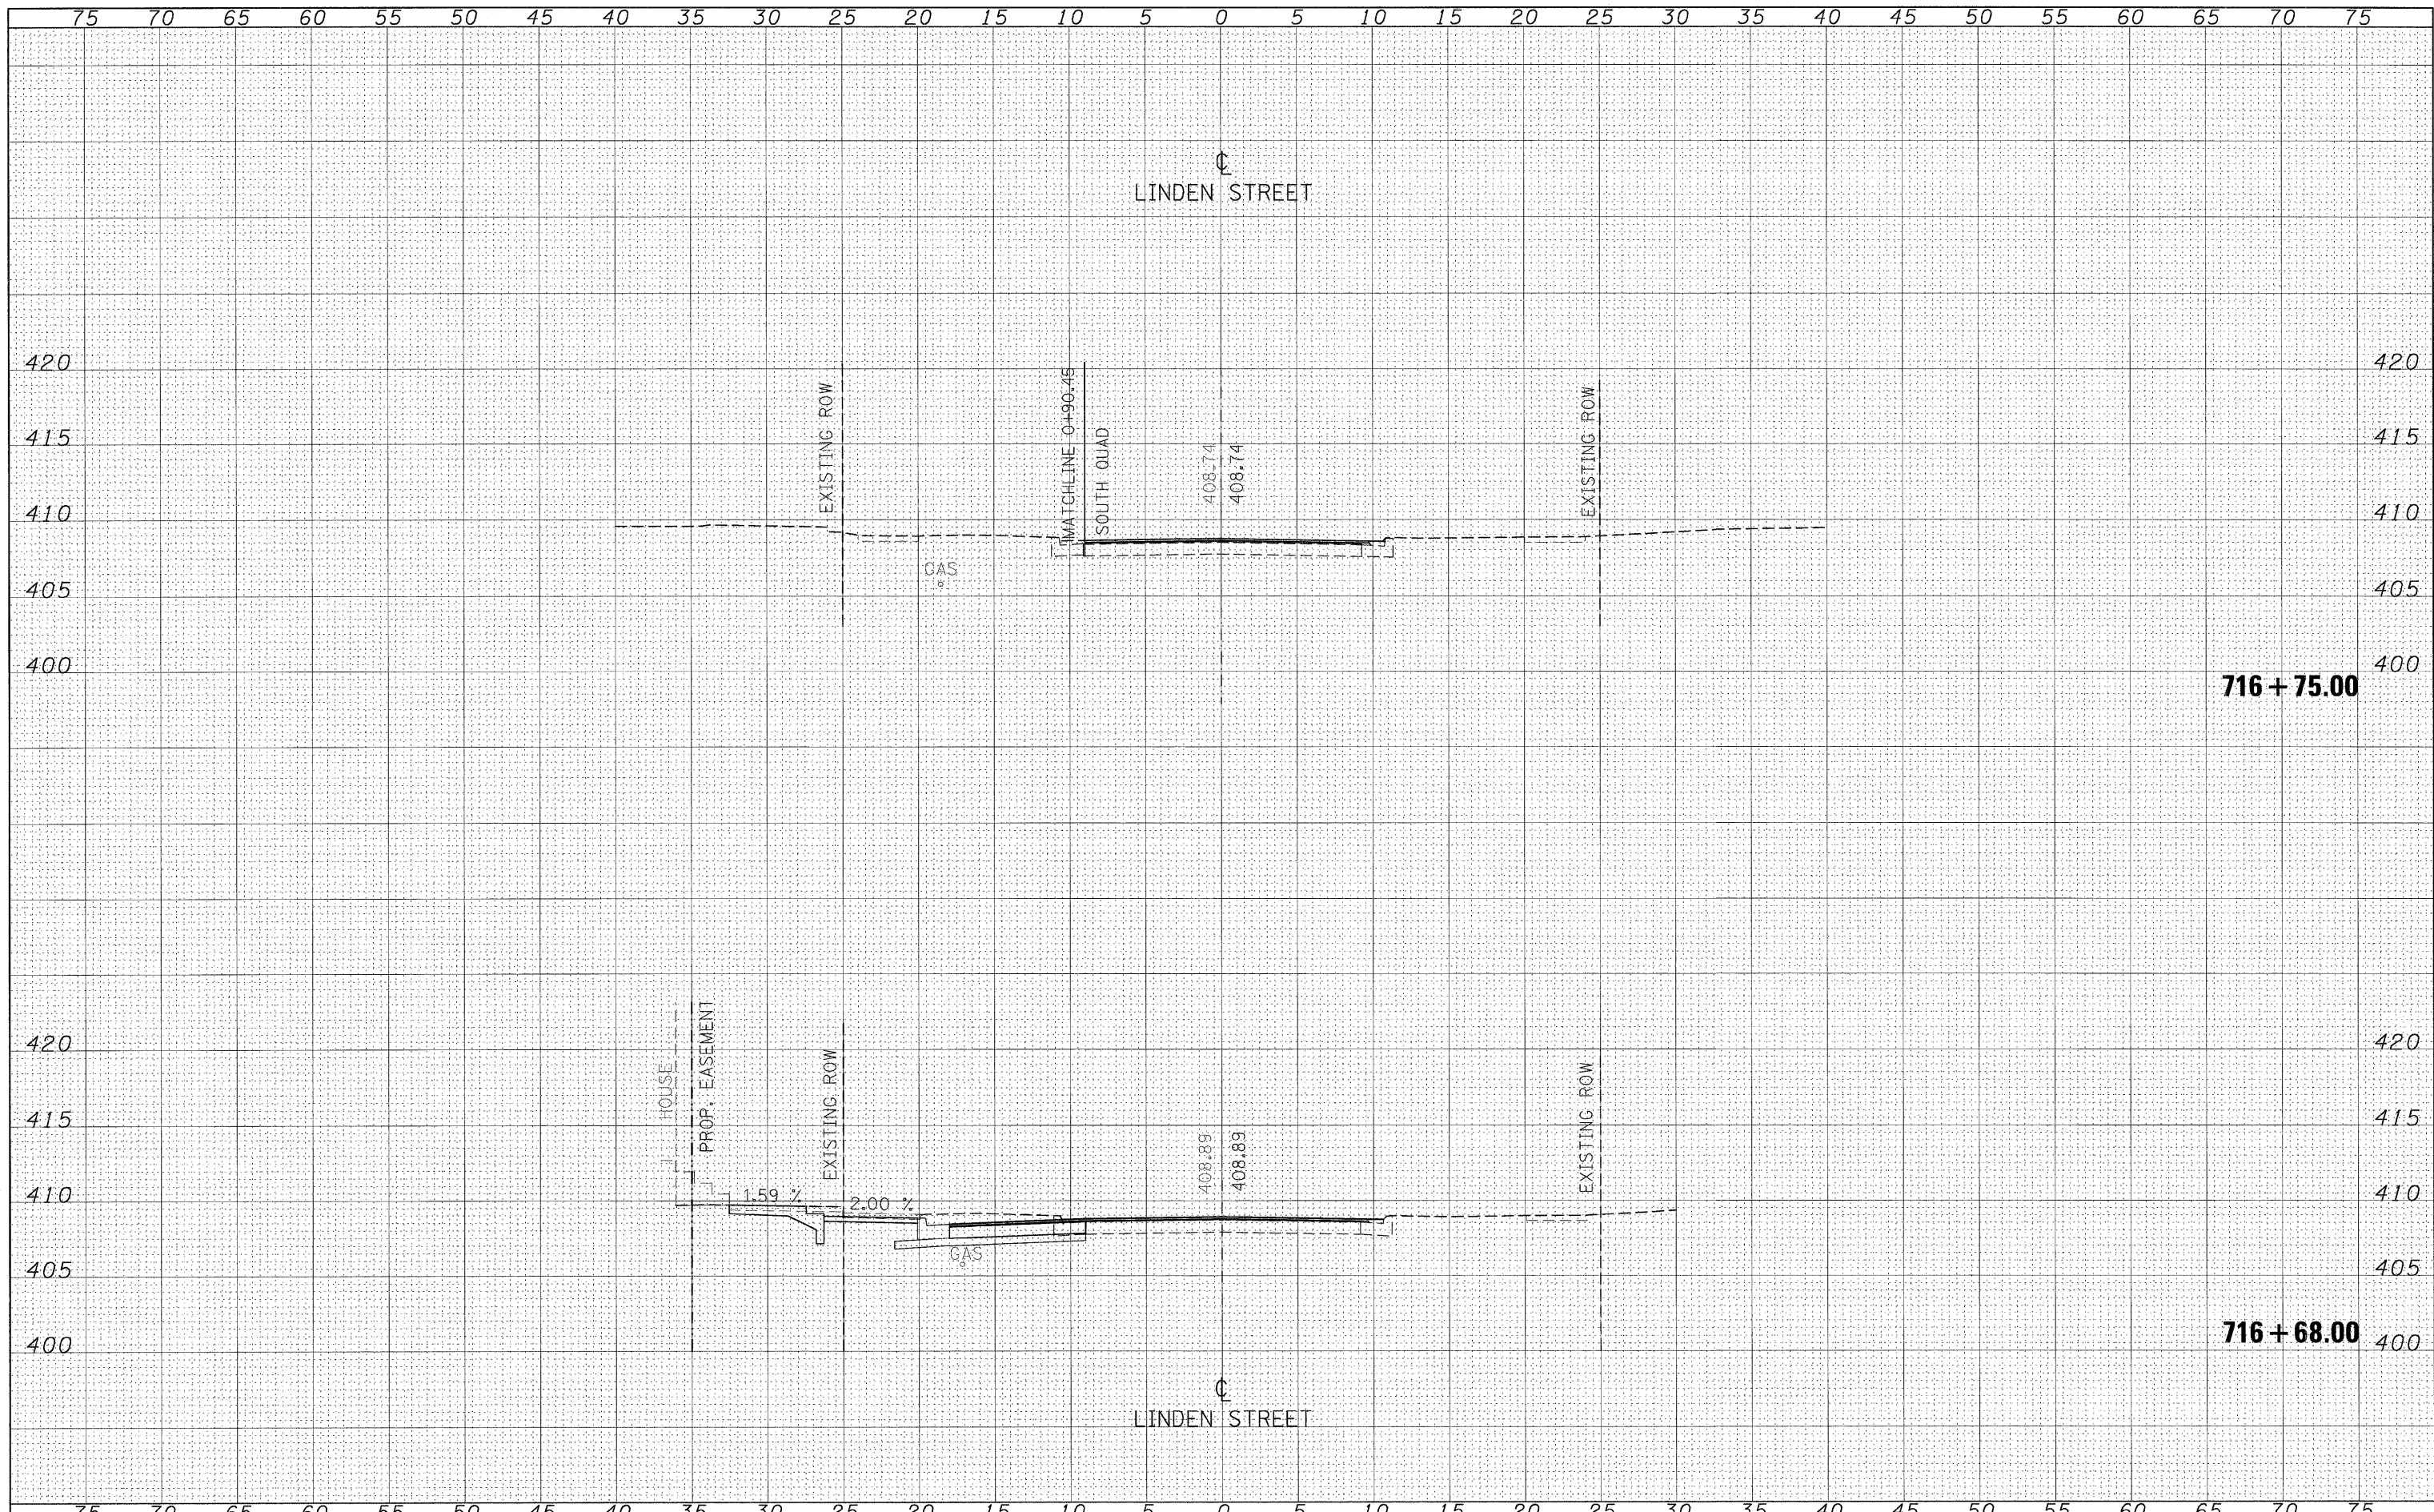

FILE NAME = c:\projects\78043\78043-ssht1.dgn
 USER NAME = carlsonj
 PLOT SCALE = 5,0000' / IN.
 PLOT DATE = 3/5/2008

DESIGNED -	REVISED -
DRAWN -	REVISED -
CHECKED -	REVISED -
DATE -	REVISED -

**STATE OF ILLINOIS
 DEPARTMENT OF TRANSPORTATION**

CROSS SECTIONS-LINDEN ST.			
SCALE:	SHEET NO.	OF SHEETS	STA. 716+68.00 TO STA. 716+75.00

F.A.P. RTE. 873	SECTION 105N	COUNTY FRANKLIN	TOTAL SHEETS 46	SHEET NO. 30
FED. ROAD DIST. NO. ILLINOIS FED. AID PROJECT			CONTRACT NO. 78043	