


FINAL SURVEY	SURVEYED	BY	DATE
NOTE BOOK	PLOTTED		
NO.	TEMPLATE		
	AREAS CHECKED		

ORIGINAL SURVEY	SURVEYED	BY	DATE
NOTE BOOK	PLOTTED		
NO.	TEMPLATE		
	AREAS CHECKED		

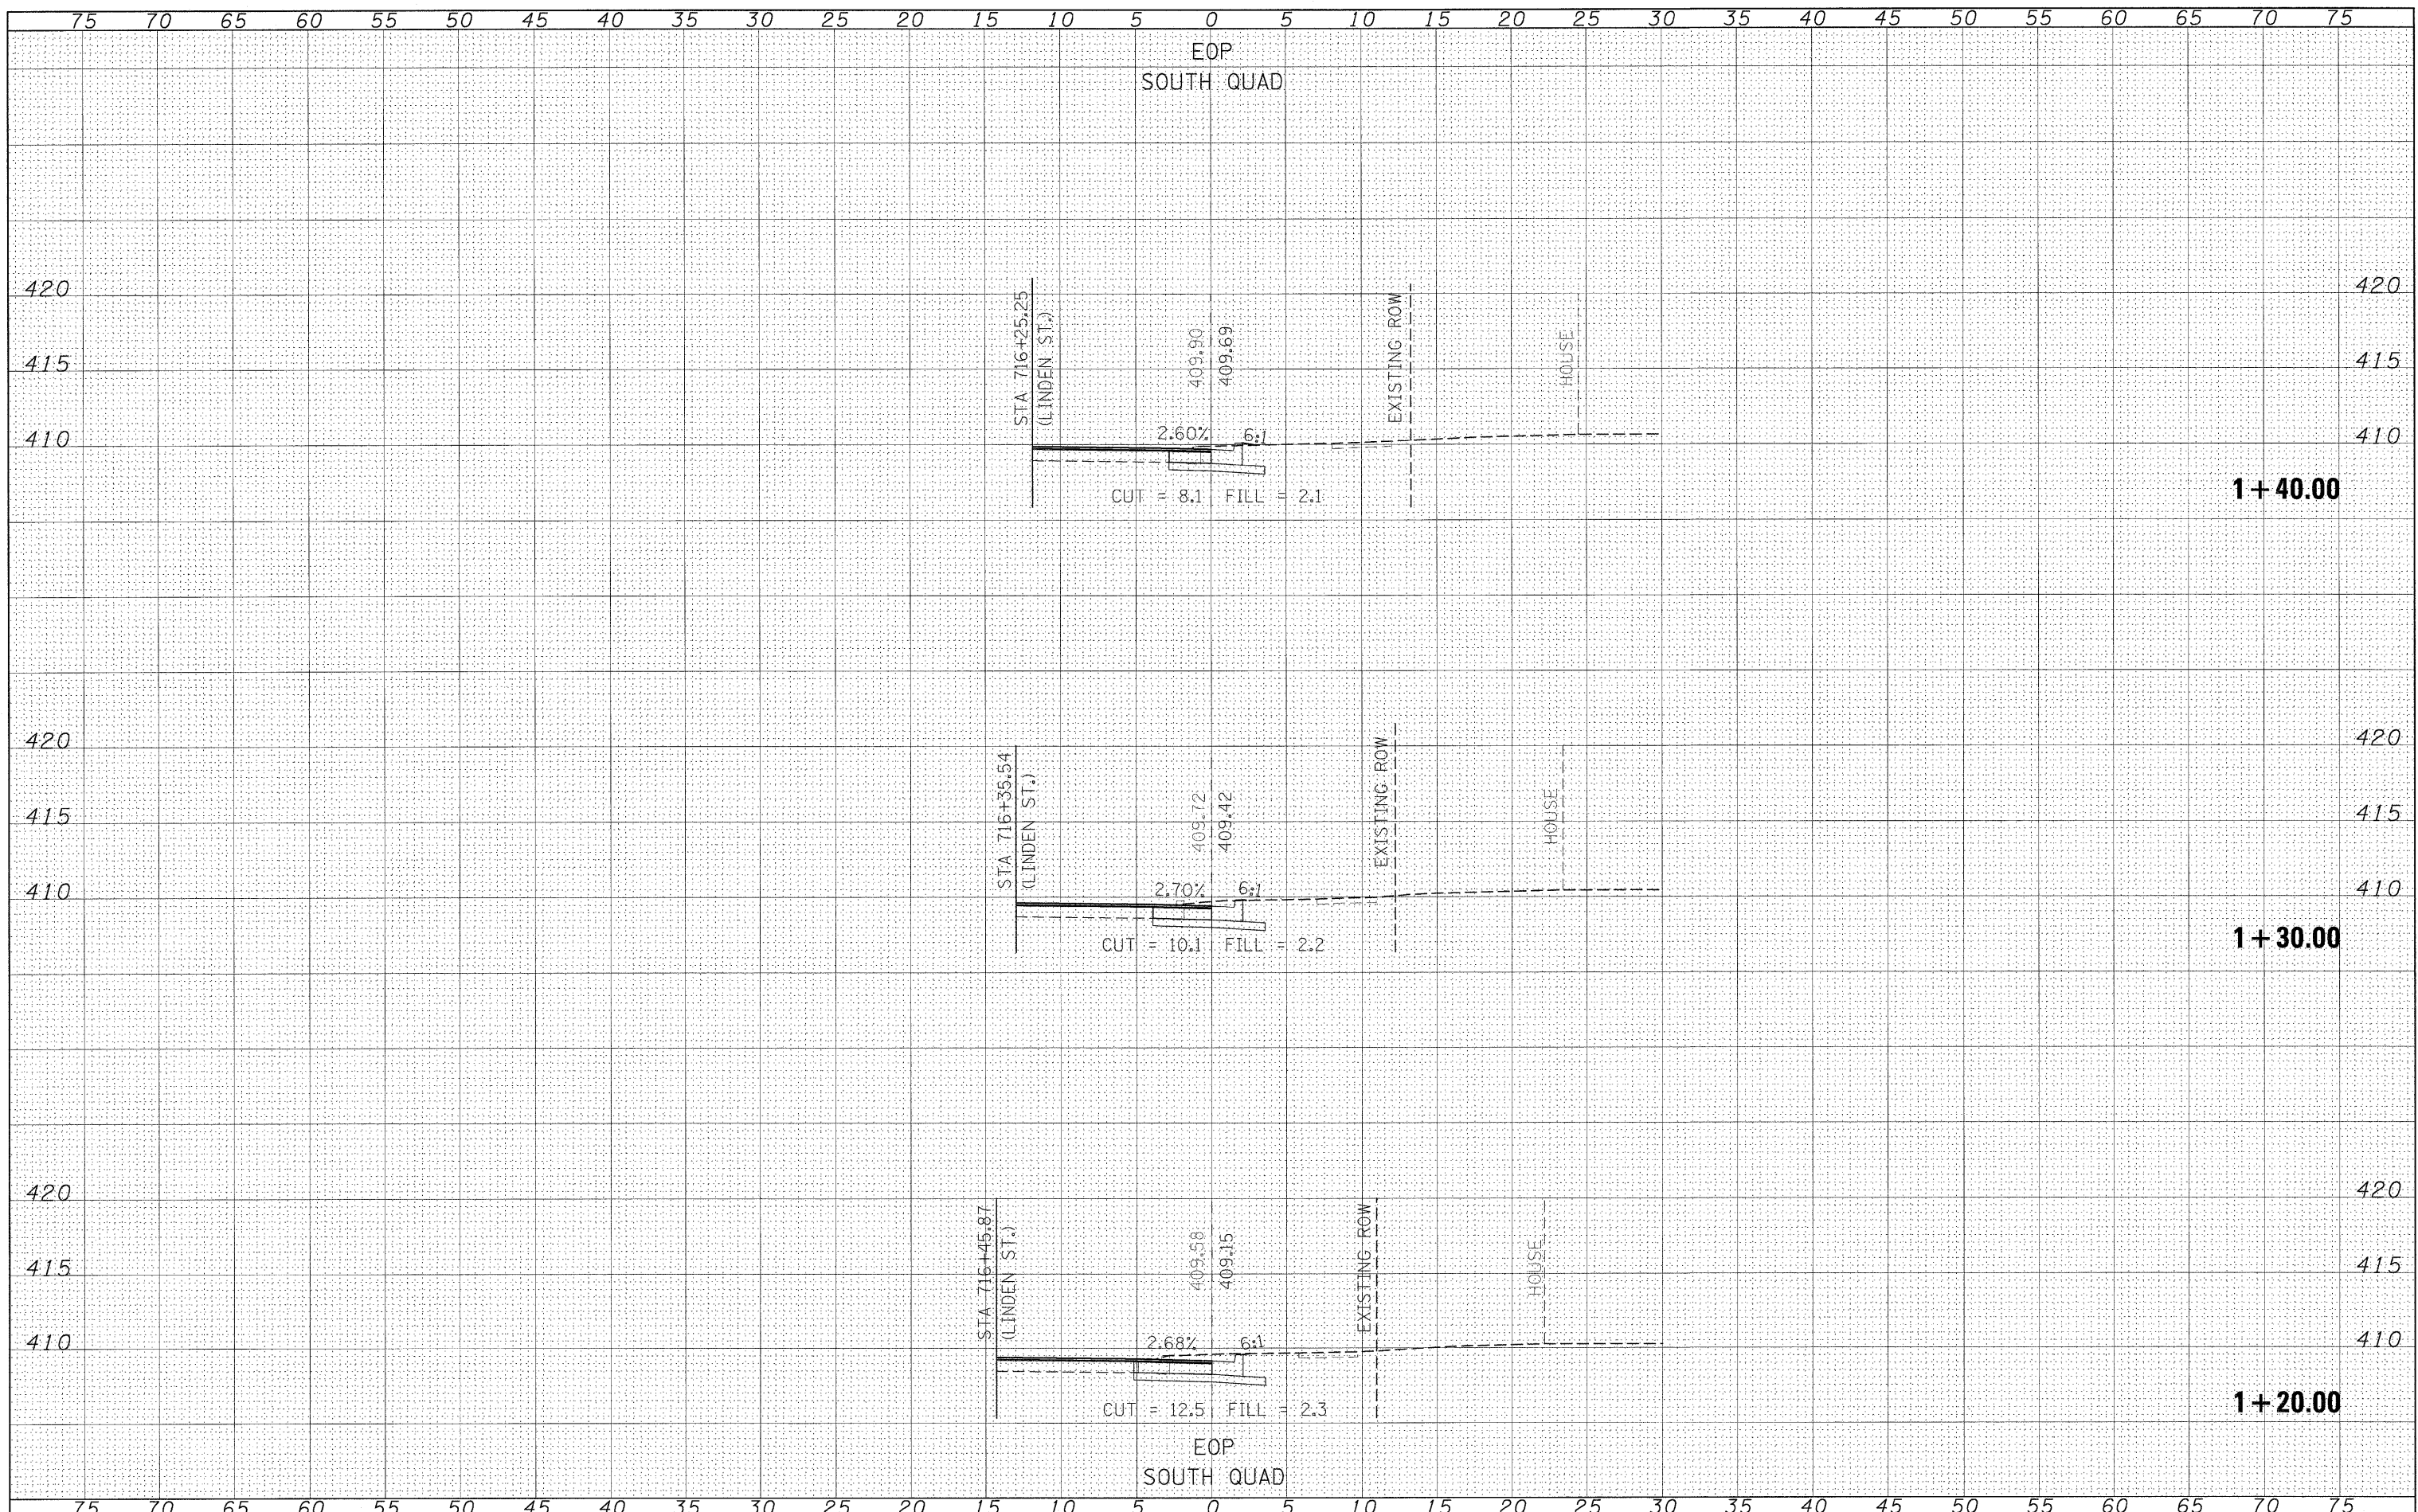

FILE NAME =	USER NAME = oar-lsonej	DESIGNED -	REVISD -	STATE OF ILLINOIS DEPARTMENT OF TRANSPORTATION	CROSS SECTIONS-SOUTH QUAD				F.A.P. RTE.	SECTION	COUNTY	TOTAL SHEETS	SHEET NO.
ca:\projects\78043\78043-sshtsouth.dgn		DRAWN -	REVISD -		873	105N	FRANKLIN	46	44				
PLOT SCALE = 5.00000' / IN.		CHECKED -	REVISD -		CONTRACT NO. 78043								
PLOT DATE = 2/6/2008		DATE -	REVISD -		SCALE:	SHEET NO.	OF	SHEETS	STA. 1+20.00	TO STA. 1+40.00	FED. ROAD DIST. NO.	ILLINOIS	FED. AID PROJECT