


FINAL SURVEY	SURVEYED	DATE
NOTE BOOK	PLOTTED	BY
NO.	TEMPLATE	
	AREAS CHECKED	

ORIGINAL SURVEY	SURVEYED	DATE
NOTE BOOK	PLOTTED	BY
NO.	TEMPLATE	
	AREAS CHECKED	

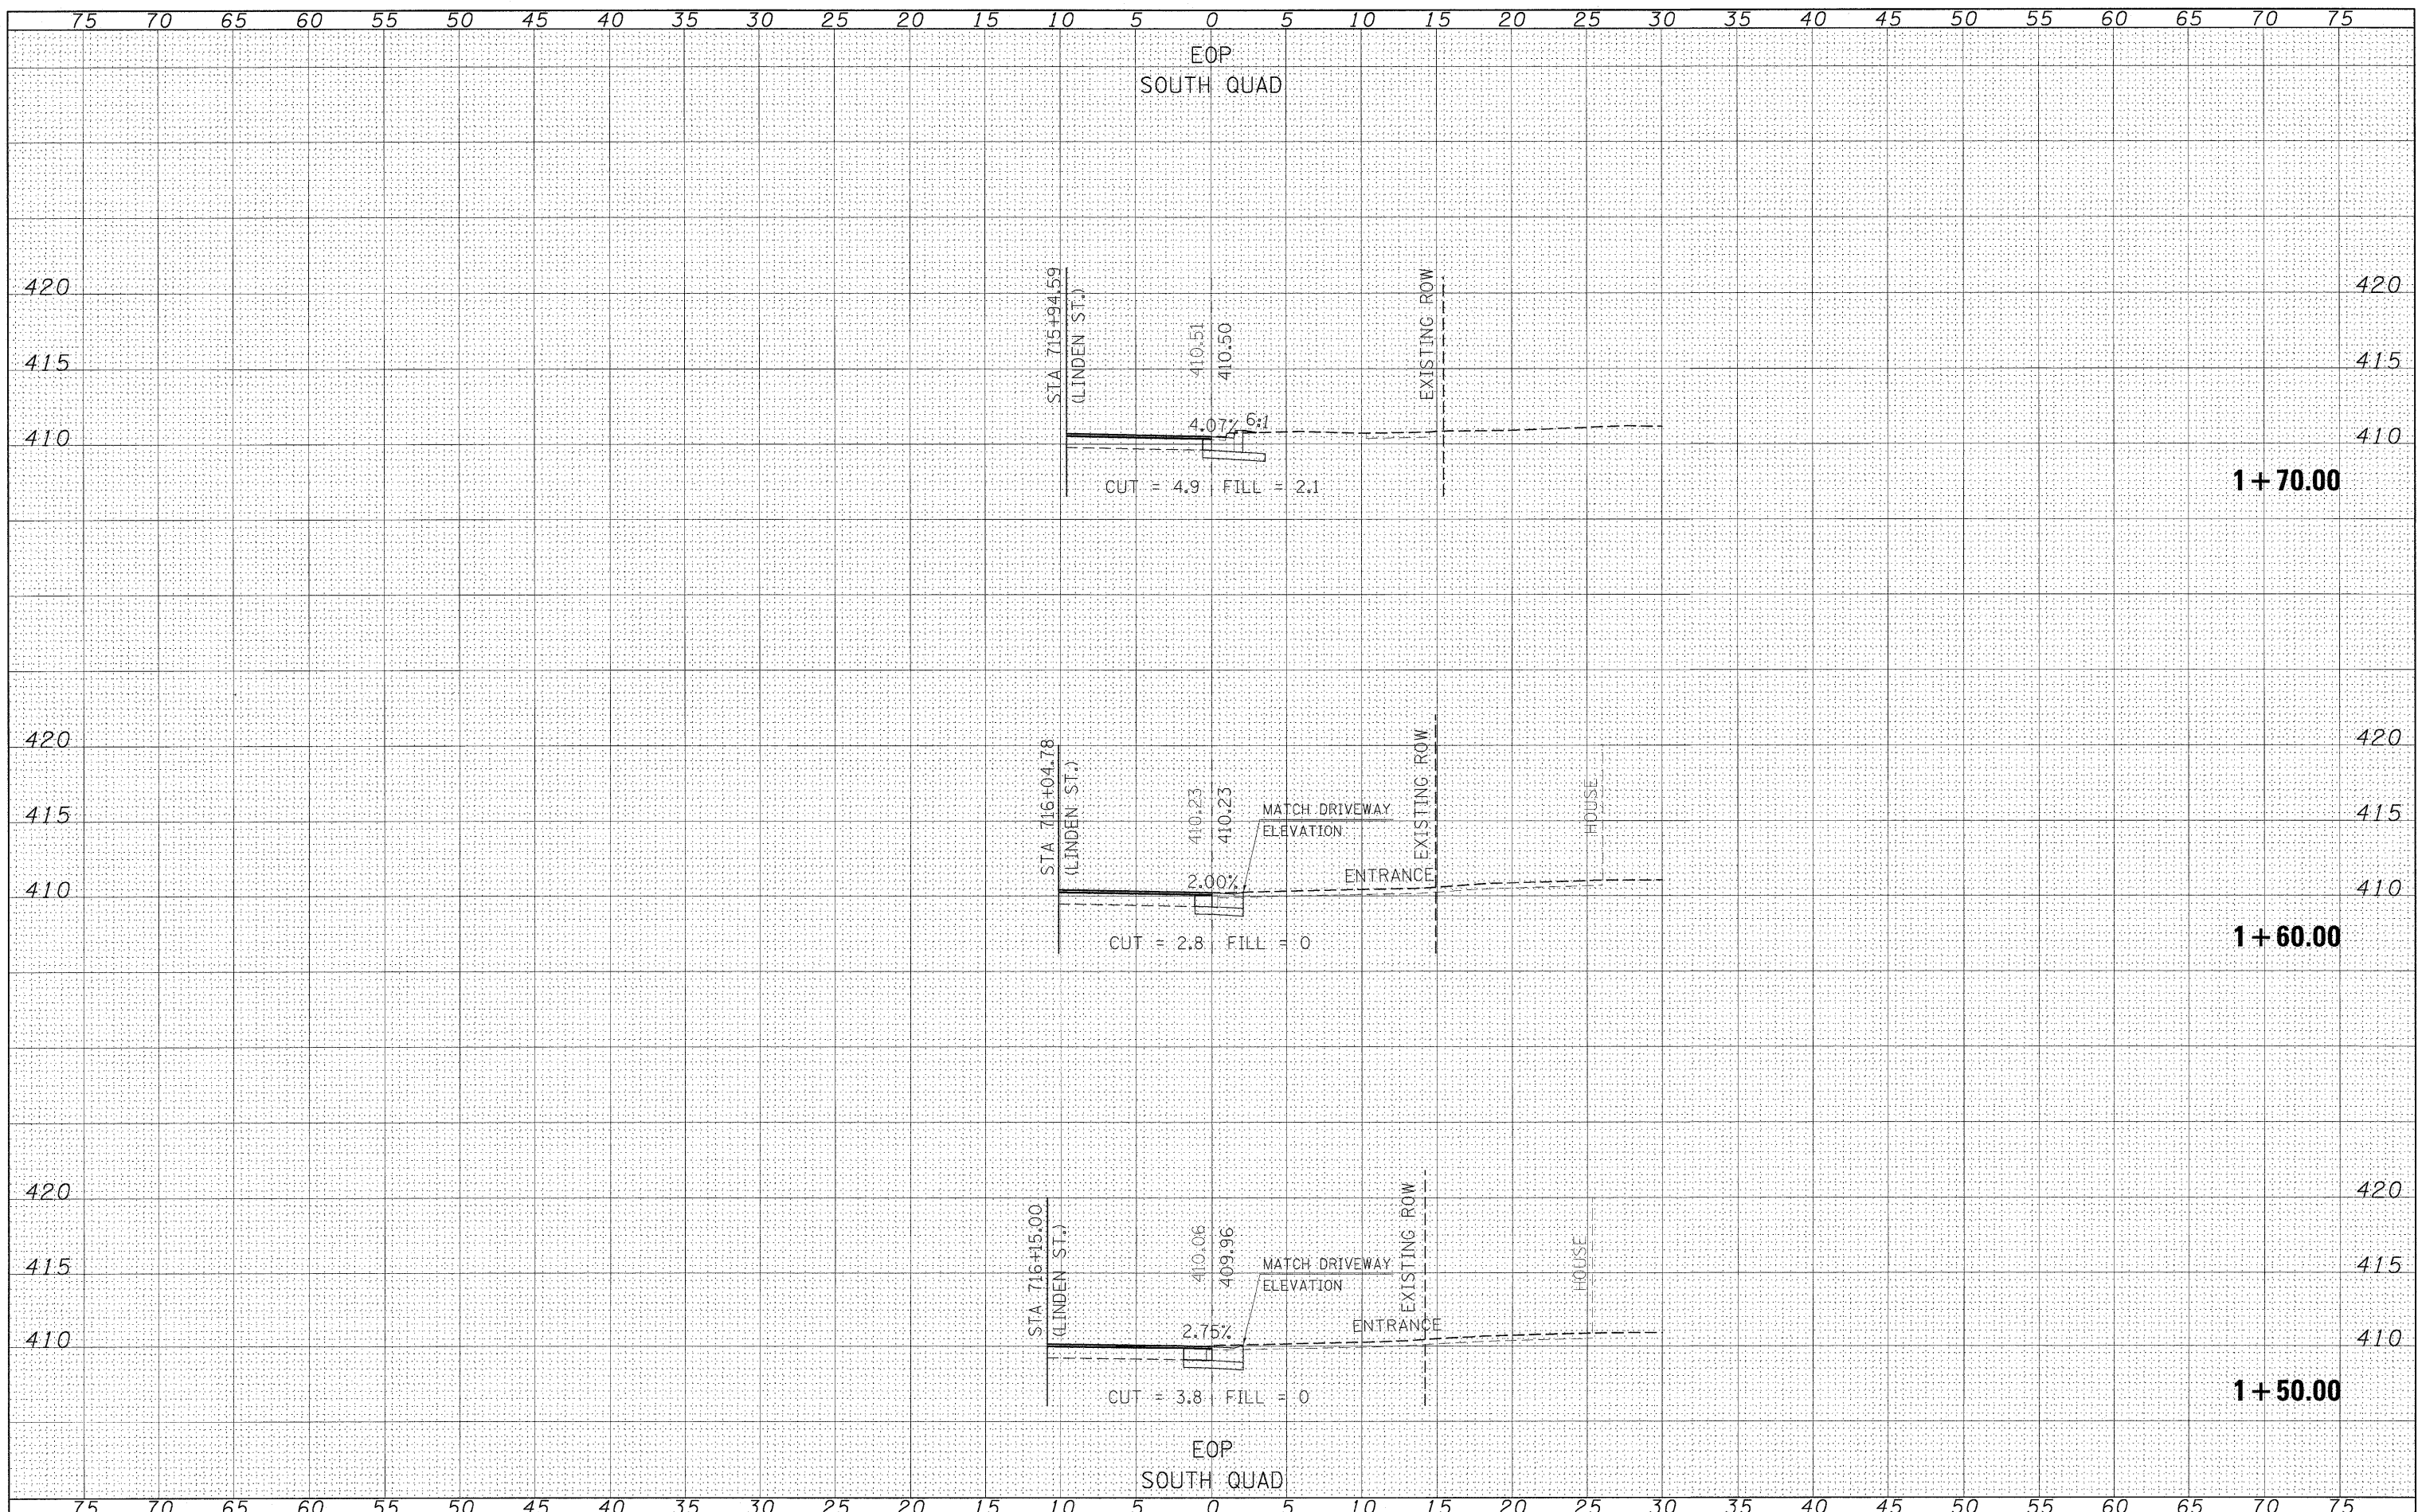

FILE NAME =	USER NAME = carlsonsj	DESIGNED -	REVISIED -	<b>STATE OF ILLINOIS</b> <b>DEPARTMENT OF TRANSPORTATION</b>	<b>CROSS SECTIONS-SOUTH QUAD</b>			F.A.P. RTE.	SECTION	COUNTY	TOTAL SHEETS	SHEET NO.
ct:\projects\78043\78043-xssh\tsouth.dgn		DRAWN -	REVISIED -					873	105N	FRANKLIN	46	45
		CHECKED -	REVISIED -		SCALE:	SHEET NO.	OF	SHEETS	STA. 1+50.00	TO STA. 1+70.00	CONTRACT NO. 78043	
		DATE -	REVISIED -								FED. ROAD DIST. NO. ILLINOIS FED. AID PROJECT	