
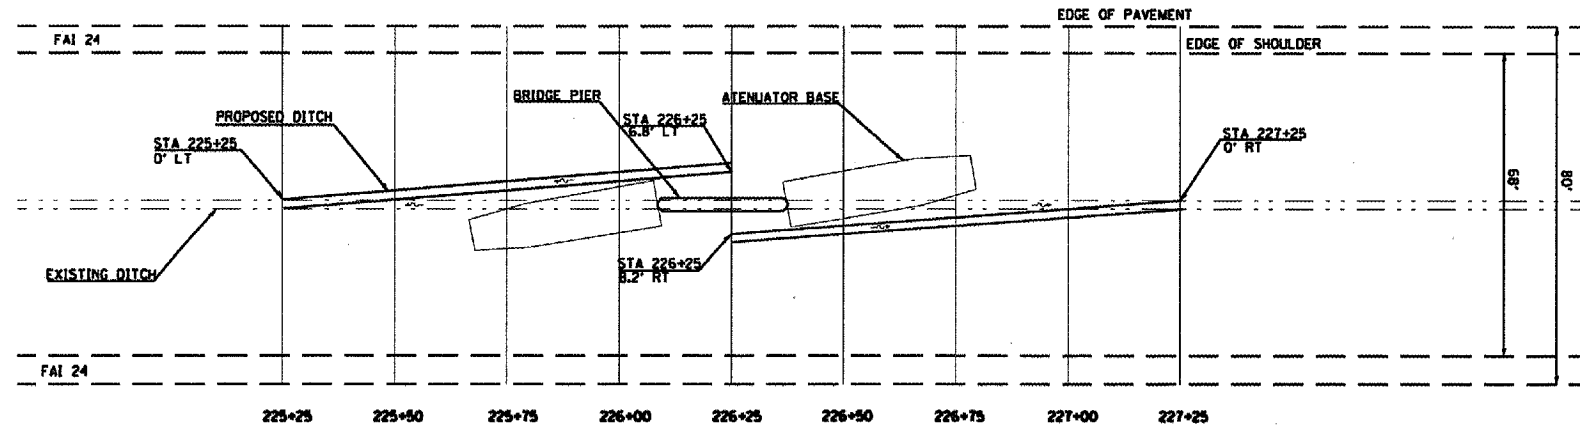


|                     |          |                  |              |           |
|---------------------|----------|------------------|--------------|-----------|
| F.A. R.T.E.         | SECTION  | COUNTY           | TOTAL SHEETS | SHEET NO. |
| VAR.                | *        | VARIOUS          | 17           | 8         |
| STA.                | TO STA.  |                  |              |           |
| FED. ROAD DIST. NO. | ILLINOIS | FED. AID PROJECT |              |           |

• D-9 SAFETY FY 08-2

## PIER IMPROVEMENTS AT SN 044-0033

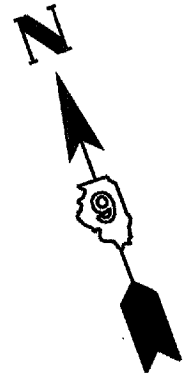

•NOTE: THIS AREA IS A DRAINAGE SUMMIT

| STATION | EXISTING FLOWLINE | PROPOSED FLOWLINE |
|---------|-------------------|-------------------|
| 225+25  | 650.11            | 650.12            |
| 225+50  | 650.13            | 650.59            |
| 225+75  | 650.22            | 651.06            |
| 226+00  | 650.49            | 651.53            |
| 226+25  | 650.59            | 652.00            |
| 226+50  | 650.59            | 651.58            |
| 226+75  | 650.55            | 651.16            |
| 227+00  | 650.46            | 650.74            |
| 227+25  | 650.33            | 650.32            |

PLOT DATE = 1/22/2008  
 FILE NAME = c:\p\proj\044-0033\78045.dwg  
 USER NAME = bshapiro