


F.A. RTE.	SECTION	COUNTY	TOTAL SHEETS	SHEET NO.
VAR.	VARIOUS	ILLINOIS	17	11
STA. _____ TO STA. _____		FED. ROAD DIST. NO. _____ ILLINOIS FED. AID PROJECT		
• D-9 SAFETY FY 08-2				


## PIER IMPROVEMENTS AT SN 064-0016

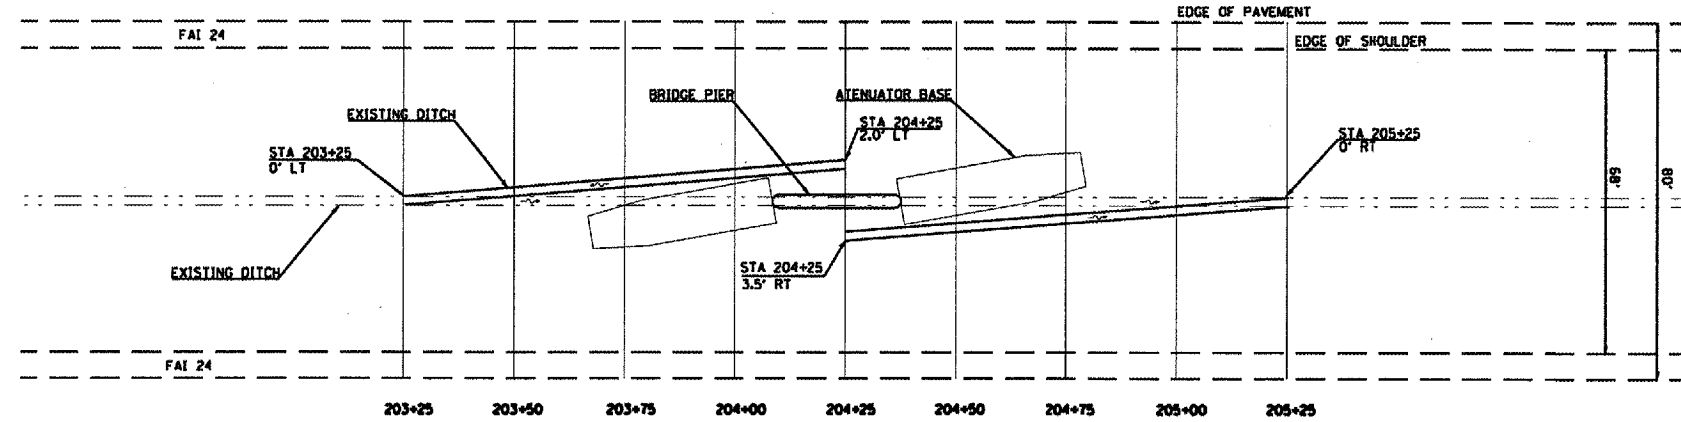

STATION	EXISTING FLOWLINE	PROPOSED FLOWLINE
203+25	348.01	348.01
203+50	348.09	348.25
203+75	347.97	348.50
204+00	347.83	348.75
204+25	347.68	349.00
204+50	347.53	348.71
204+75	347.45	348.42
205+00	347.52	348.13
205+25	347.57	347.57

•NOTE: THIS AREA IS A DRAINAGE SUMMIT

## PIER IMPROVEMENTS AT SN 064-0019

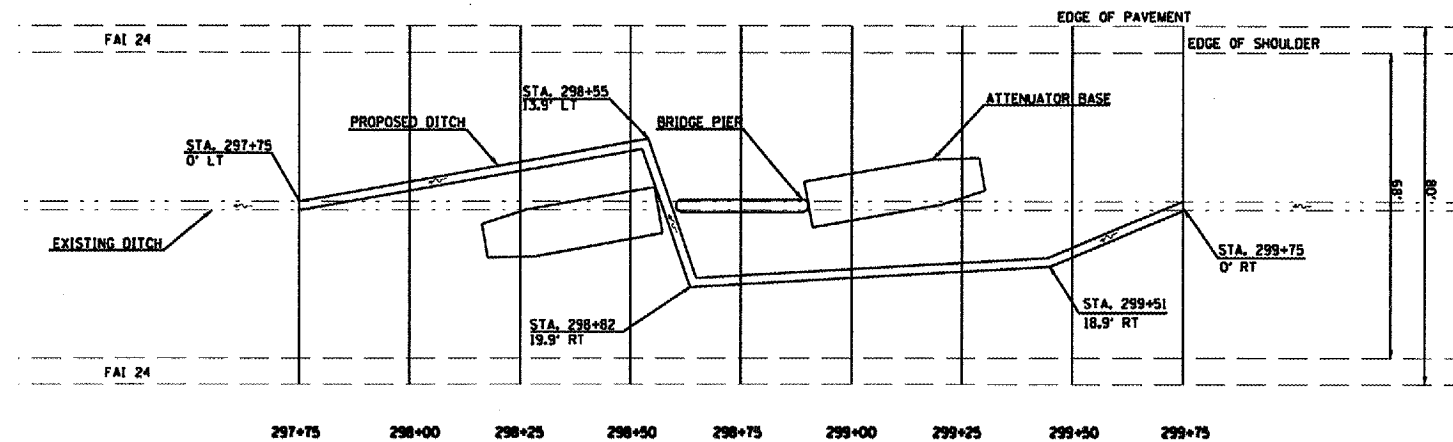

STATION	EXISTING FLOWLINE	PROPOSED FLOWLINE
298+00	352.02	352.01
298+25	352.33	352.16
298+50	352.5	352.31
298+75	352.45	352.46
299+00	352.47	352.61
299+25	352.65	352.76
299+50	352.90	352.91
299+75	353.21	353.21

PLOT DATE = 1/22/2008  
 FILE NAME = C:\Users\j...  
 USER NAME = j...