



### DETECTOR LOOP DETAIL

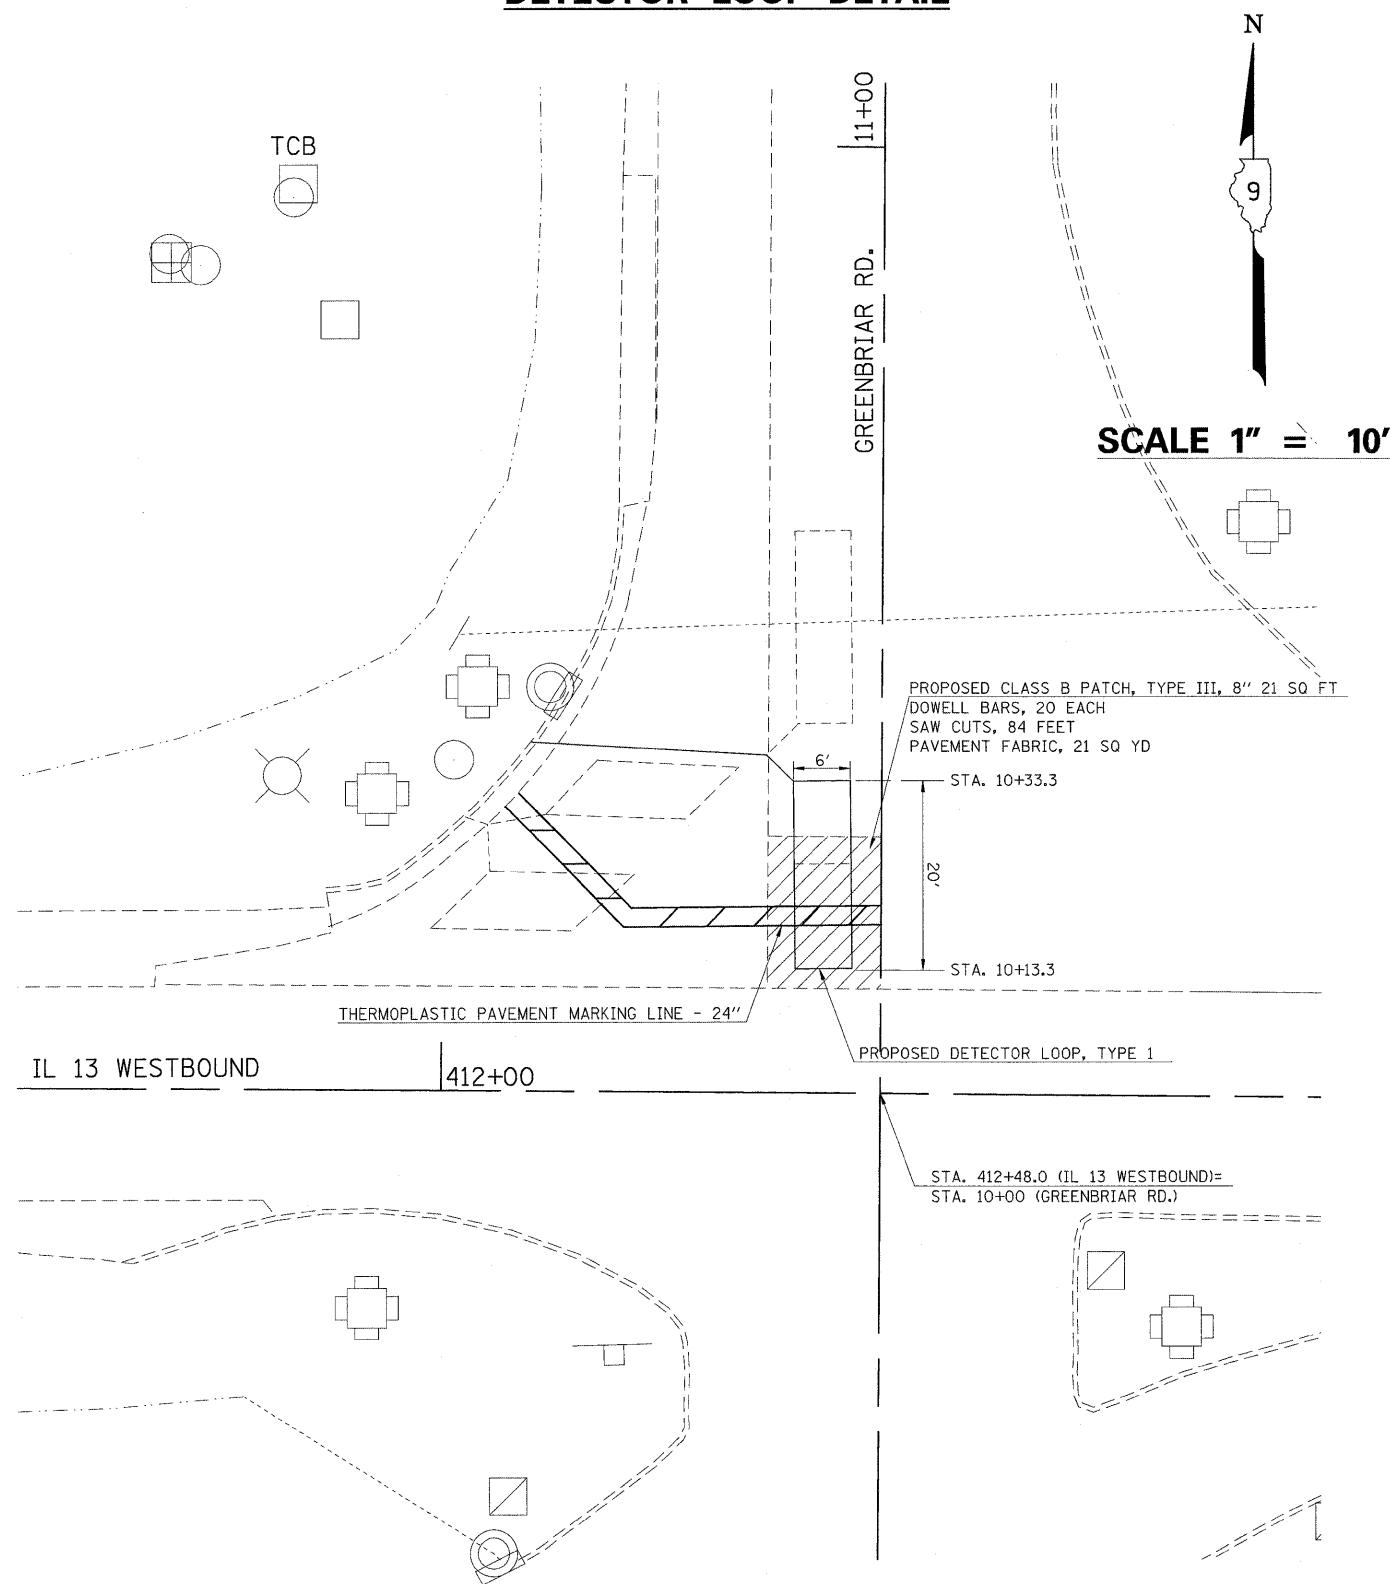

#### NOTES

1. PLACE DETECTOR LOOP IN SAME SAWED SLOT AS EXISTING.
2. AVOID WIRE FOR RT. TURN LOOP.
3. RUN WIRE INTO HANDHOLE THROUGH EXISTING CONDUIT.

### SEEDING & MULCHING

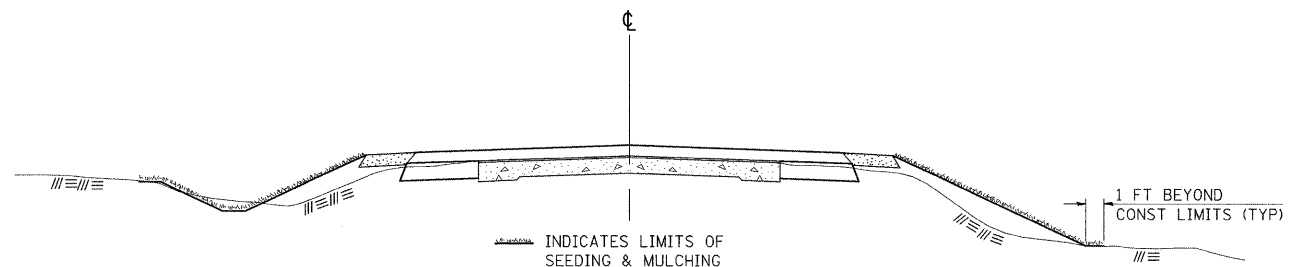

#### GENERAL NOTES

IN GENERAL, ALL EARTH SURFACES DISTURBED DURING CONSTRUCTION OPERATIONS SHALL BE SEEDDED AND MULCHED UPON COMPLETION OF ALL GRADING OPERATIONS.

FERTILIZER NUTRIENTS AND LIMESTONE SHALL BE APPLIED TO ALL SEEDDED AREAS.

THE RATES OF APPLICATION OF FERTILIZER, MULCH AND LIMESTONE SHALL BE AS SPECIFIED IN THE SPECIAL PROVISIONS.


SECTIONS 250 AND 251 OF THE STANDARD SPECIFICATIONS SHALL GOVERN THIS WORK EXCEPT AS SPECIFIED HEREIN OR AS NOTED IN THE SPECIAL PROVISIONS.

REVISIONS	
REDRAWN	2-15-89
REVISED	8-15-94
REVISED	6-3-99


STD. 9-12

### TEMPORARY DITCH CHECKS

#### PLACEMENT OF TEMPORARY STRAW BALE DITCH CHECK IN DRAINAGEWAY

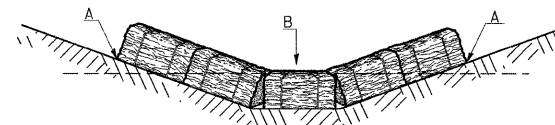

#### SPACING BETWEEN TEMPORARY DITCH CHECKS

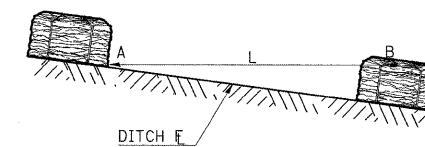

- L = THE DISTANCE SUCH THAT POINTS A AND B ARE OF EQUAL ELEVATION
- B = THE LOW POINT IN CENTER OF CHECK

REVISIONS	
DRAWN	9-01-99
REVISED	10-3-01
REVISED	

STD. 9-108

FILE NAME =	USER NAME = poesi	DESIGNED -	REVISED -
c:\projects\78047\78047-sht-det.dgn		DRAWN -	REVISED -
		CHECKED -	REVISED -
		DATE -	REVISED -

STATE OF ILLINOIS  
DEPARTMENT OF TRANSPORTATION

DETAILS: SEEDING AND MULCHING,  
TEMP DITCH CHECKS, DETECTOR LOOPS

SCALE: SHEET NO. OF SHEETS STA. TO STA.

F.A. RTE.	SECTION	COUNTY	TOTAL SHEETS	SHEET NO.
331	(1-4)N-2	WILLIAMSON	13	8
FED. ROAD DIST. NO. ILLINOIS FED. AID PROJECT			CONTRACT NO. 78047	