


FINAL SURVEY PLOTTED DATE BY SURVEYED AREAS CHECKED

ORIGINAL SURVEY PLOTTED DATE BY SURVEYED AREAS CHECKED

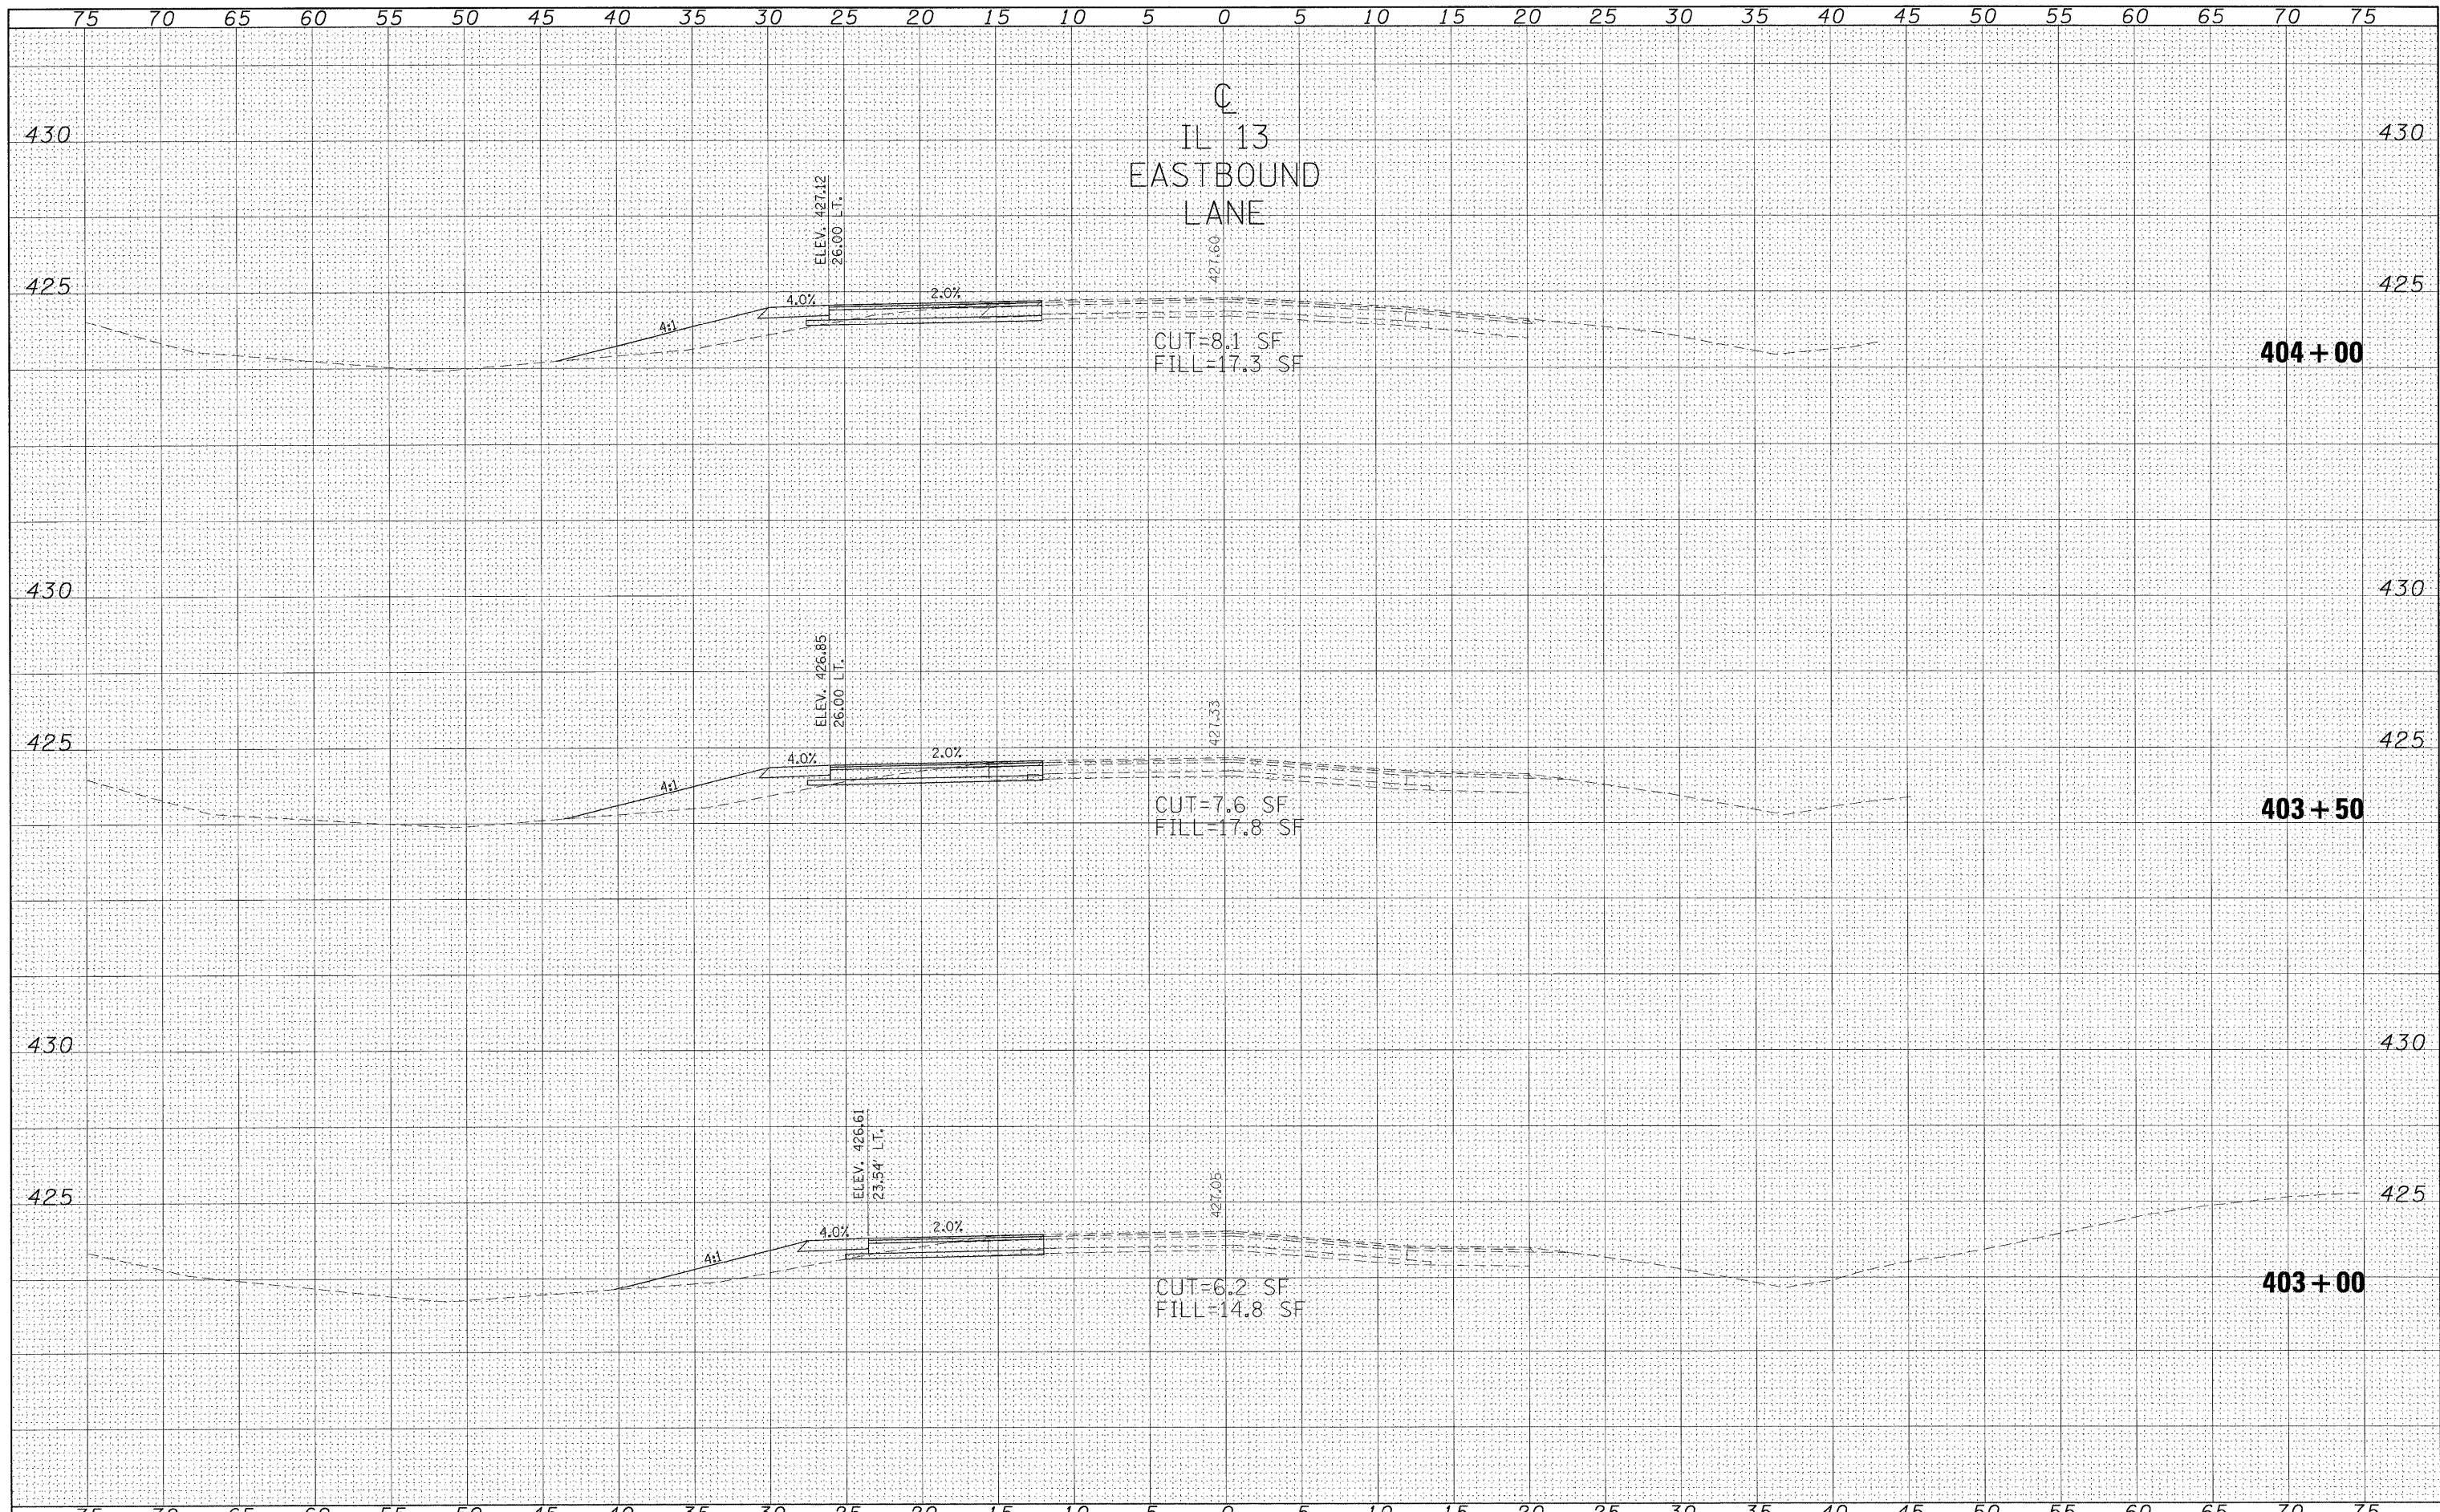

FILE NAME = c:\projects\78047\78047-sht-xs.dgn

USER NAME = poosl	DESIGNED -	REVISED -
	DRAWN -	REVISED -
PLOT SCALE = 5.0000' / IN.	CHECKED -	REVISED -
PLOT DATE = 1/29/2008	DATE -	REVISED -

**STATE OF ILLINOIS  
DEPARTMENT OF TRANSPORTATION**

**CROSS SECTIONS: IL 13  
STA 403+00 TO STA 404+00**

F.A. RTE. 331	SECTION (1-4)N-2	COUNTY WILLIAMSON	TOTAL SHEETS 13	SHEET NO. 11
SCALE:		SHEET NO. OF SHEETS	STA. 403+00.00 TO STA. 404+00.00	FED. ROAD DIST. NO. ILLINOIS FED. AID PROJECT
			CONTRACT NO. 78047	