


IL 13
EASTBOUND
LANE

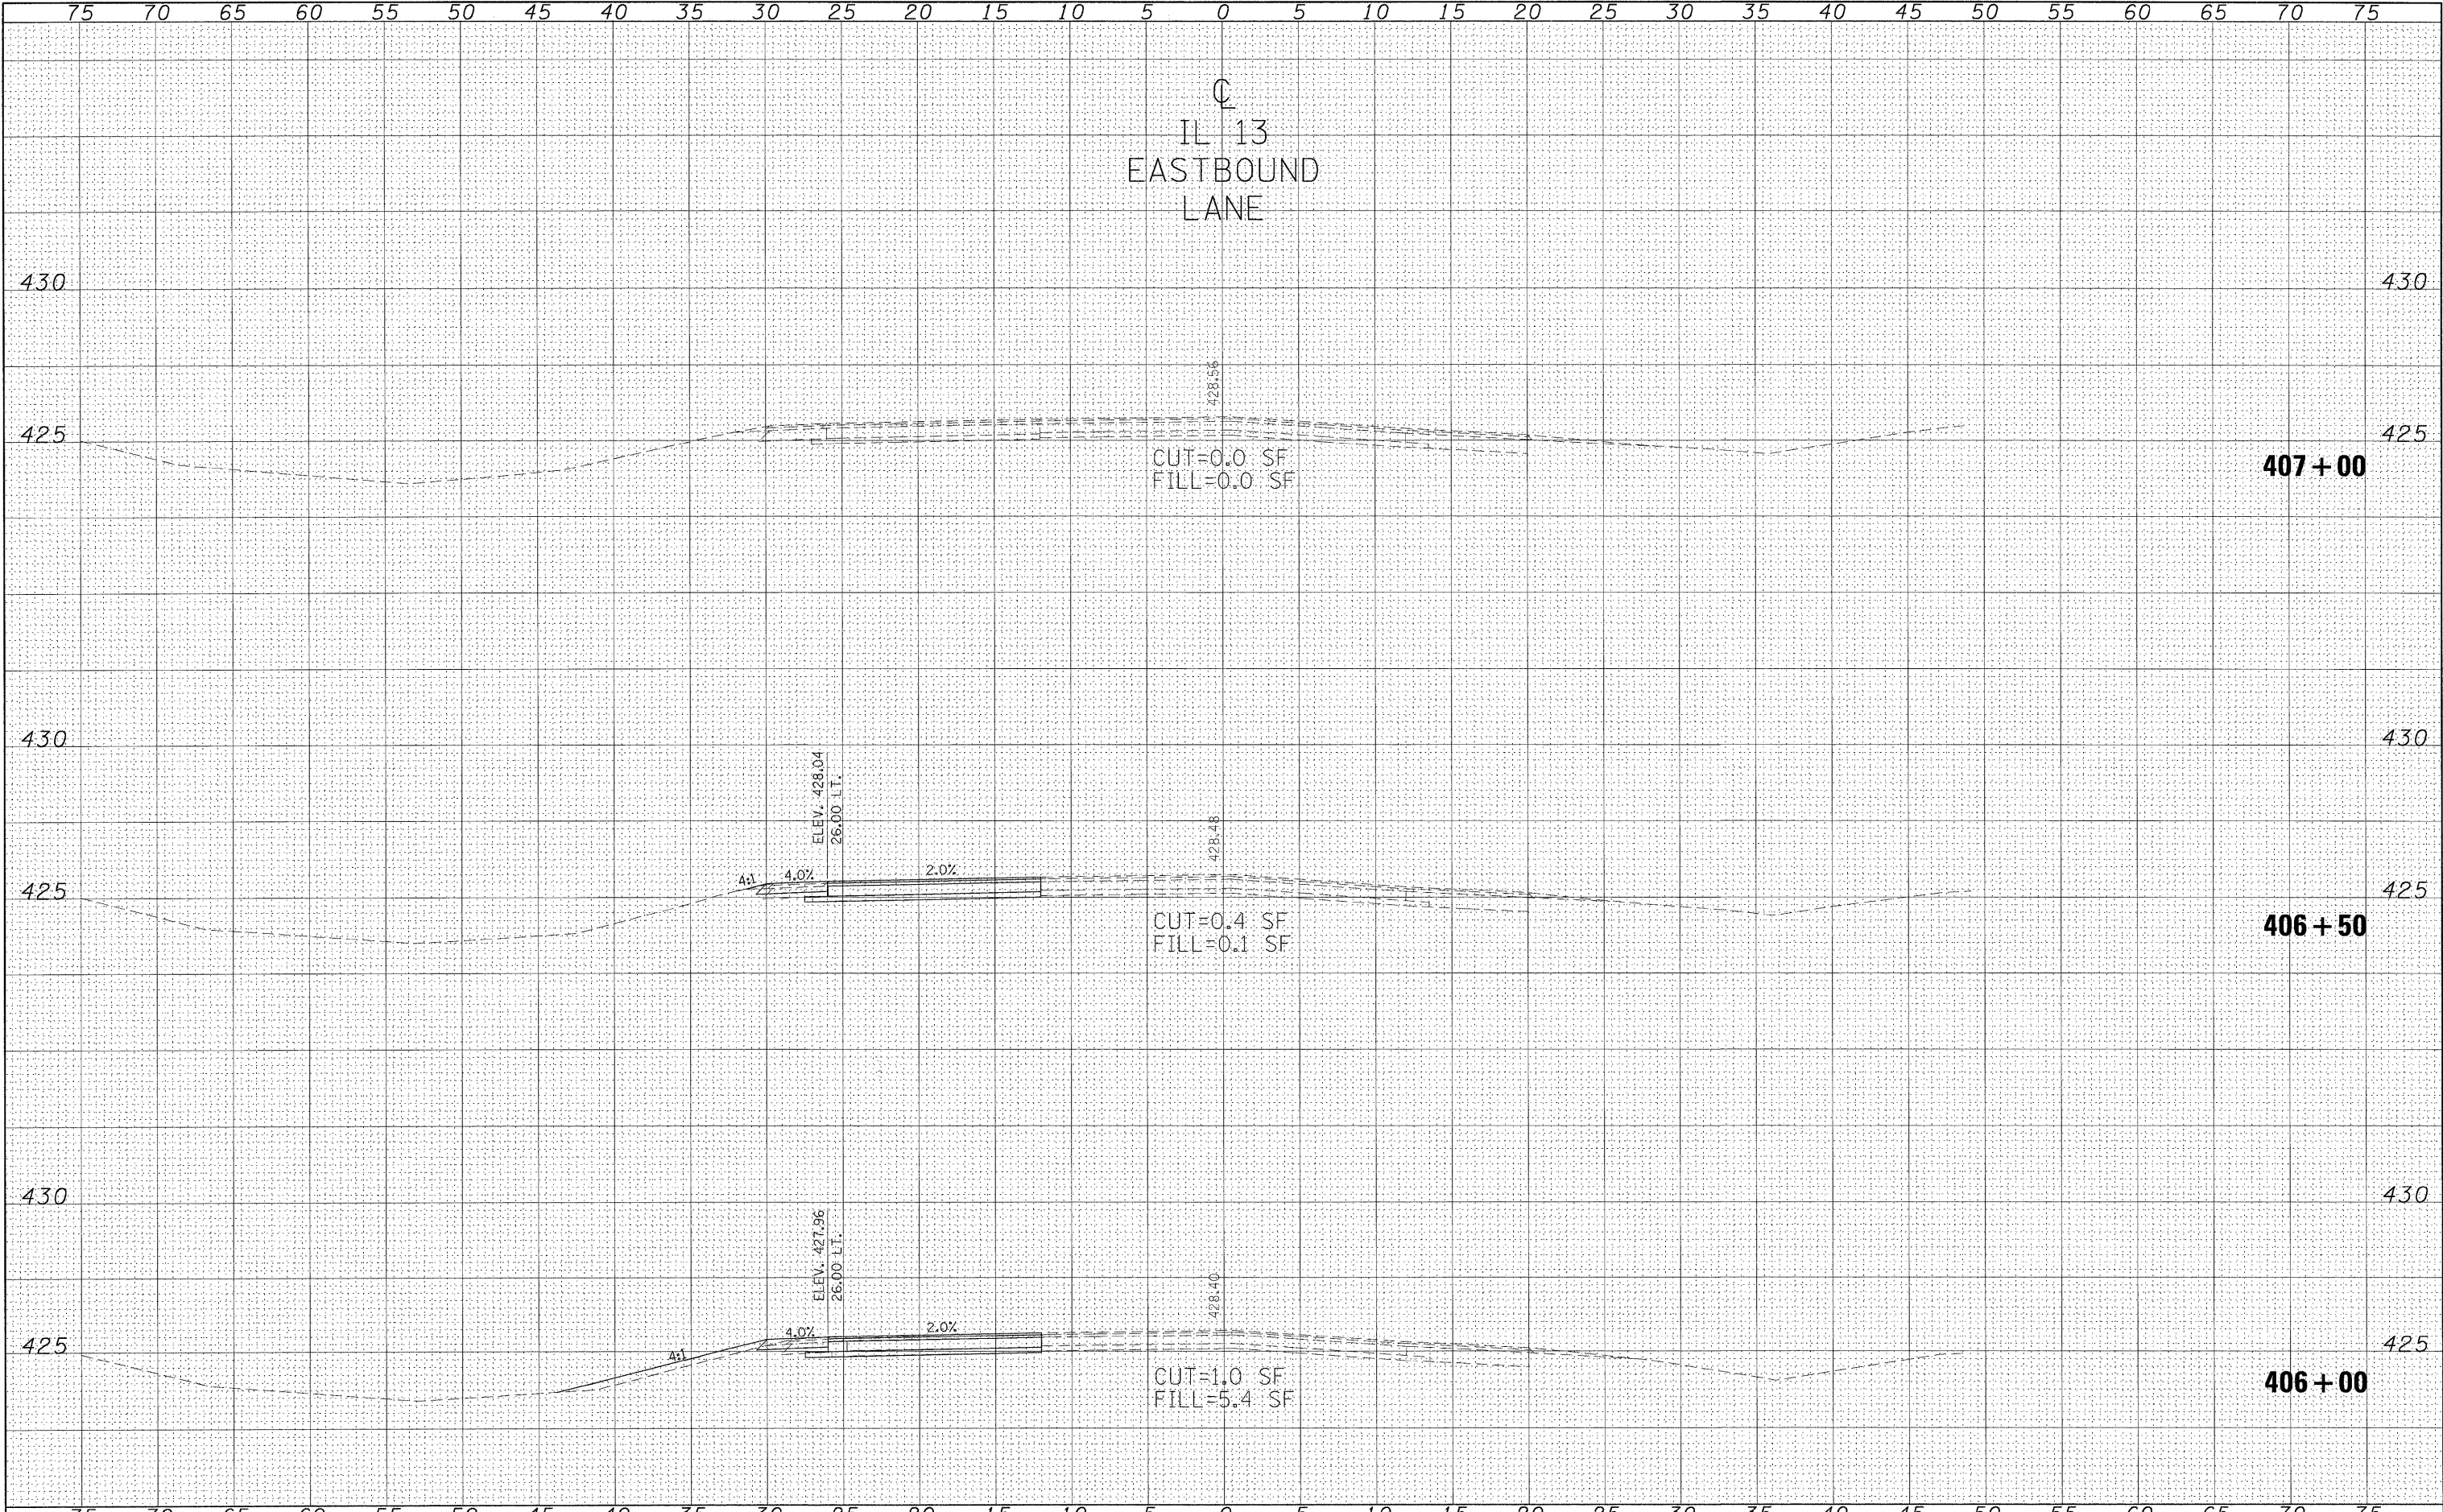

FINAL SURVEY	BY	DATE
SURVEYED		
PLOTTED		
NOTE BOOK		
AREAS CHECKED		
NO.		

ORIGINAL SURVEY	BY	DATE
SURVEYED		
PLOTTED		
NOTE BOOK		
AREAS CHECKED		
NO.		

FILE NAME =
c:\p\projects\78047\78047-shr-xs.dgn

USER NAME = poesi
DESIGNED -
DRAWN -
PLOT SCALE = 5.0000" / IN.
PLOT DATE = 1/29/2008

REVISOR -
REVISOR -
CHECKED -
DATE -

REVISOR -
REVISOR -
REVISOR -
REVISOR -

STATE OF ILLINOIS
DEPARTMENT OF TRANSPORTATION

CROSS SECTIONS: IL 13
STA 406+00 TO STA 407+00

SCALE: SHEET NO. OF SHEETS STA. 406+00.00 TO STA. 407+00.00

F.A. RTE.	SECTION	COUNTY	TOTAL SHEETS	SHEET NO.
331	(1-4)N-2	WILLIAMSON	13	13
CONTRACT NO.			78047	
FED. ROAD DIST. NO. [ILLINOIS] FED. AID PROJECT				