

STATE OF ILLINOIS
DEPARTMENT OF TRANSPORTATION
DIVISION OF HIGHWAYS

**PLANS FOR
PROPOSED FEDERAL
AID HIGHWAY**

FAU ROUTE 2793 (CUMBERLAND AVENUE)
OAKTON STREET TO CHURCH STREET
PAVEMENT RESURFACING AND WIDENING
SECTION 06-00109-00-WR
PROJECT M-8003(824)
JOB C-91-319-07
VILLAGE OF NILES
COOK COUNTY

FOR INDEX OF SHEETS, SEE SHEET NO. 2



LOCATION OF SECTION INDICATED THUS: - [black rectangle] -



TRAFFIC DATA:
2006 ADT = 9,540
2030 ADT = 11,800

SPEED LIMIT = 30 MPH

DESIGN DESIGNATION:
1350 (30) MINOR ARTERIAL



FINAL

STATE OF ILLINOIS
DEPARTMENT OF TRANSPORTATION
DIVISION OF HIGHWAYS

APPROVED [Signature] 01/18 2008
DIRECTOR OF PUBLIC WORKS

PASSED FEBRUARY 6, 2008 2008
[Signature] CHRISTOPHER HERT
DISTRICT I ENGINEER LOCAL ROADS & STREETS

RELEASING FOR BID FEBRUARY 6, 2008
BASED ON LIMITED [Signature]
REVIEW DEPUTY DIRECTOR OF HIGHWAYS, REGION I ENGINEER

APPROVED [Signature] 01/16 2008
ALAN R. SWANSON, McDONOUGH ASSOCIATES INC.

**PRINTED BY THE AUTHORITY
OF THE STATE OF ILLINOIS**


**PROJECT LOCATED IN
VILLAGE OF NILES**

PROJECT ENDS
STA. 129+33.5

PROJECT OMISSION
BALLARD ROAD
STA. 116+03.8 TO STA. 116+43.4


PROJECT OMISSION
DEMPSTER STREET
STA. 102+68.4 TO STA. 103+26.6

PROJECT BEGINS
STA. 50+23

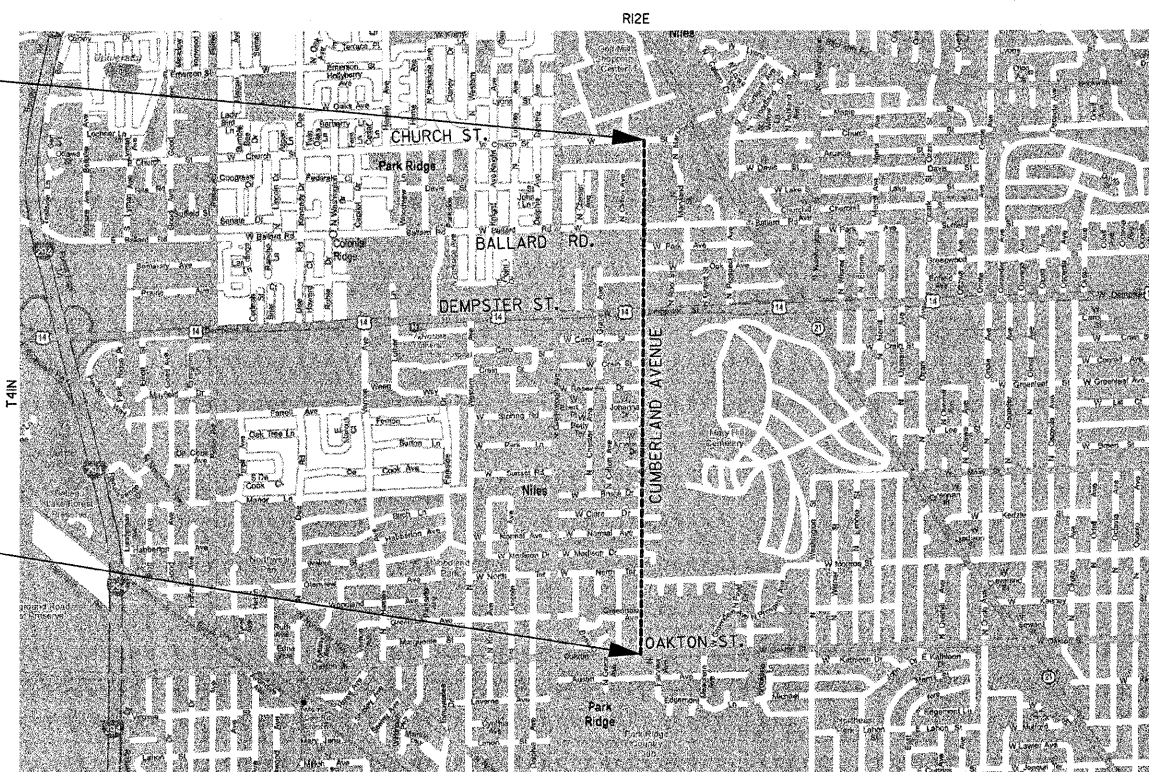

LOCATION MAP SCALE: NTS

GROSS LENGTH OF PROJECT = 7,910.5 FEET (1.498 MILES)
NET LENGTH OF PROJECT = 7,812.7 FEET (1.480 MILES)

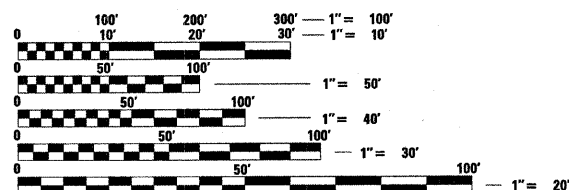

FULL SIZE PLANS HAVE BEEN PREPARED USING STANDARD ENGINEERING SCALES. REDUCED SIZED PLANS WILL NOT CONFORM TO STANDARD SCALES. IN MAKING MEASUREMENTS ON REDUCED PLANS, THE ABOVE SCALES MAY BE USED.

J.U.L.I.E.
JOINT UTILITY LOCATION INFORMATION FOR EXCAVATION
1-800-892-0123

CONTRACT NO. 83998