



F.A.U. RTE.	SECTION	COUNTY	TOTAL SHEETS	SHEET NO.
2744	06-00183-00-CH	COOK	73	11
STA.	TO STA.			
FED. ROAD DIST. NO.	ILLINOIS	FED. AID PROJECT	CONTRACT NO. 83999	

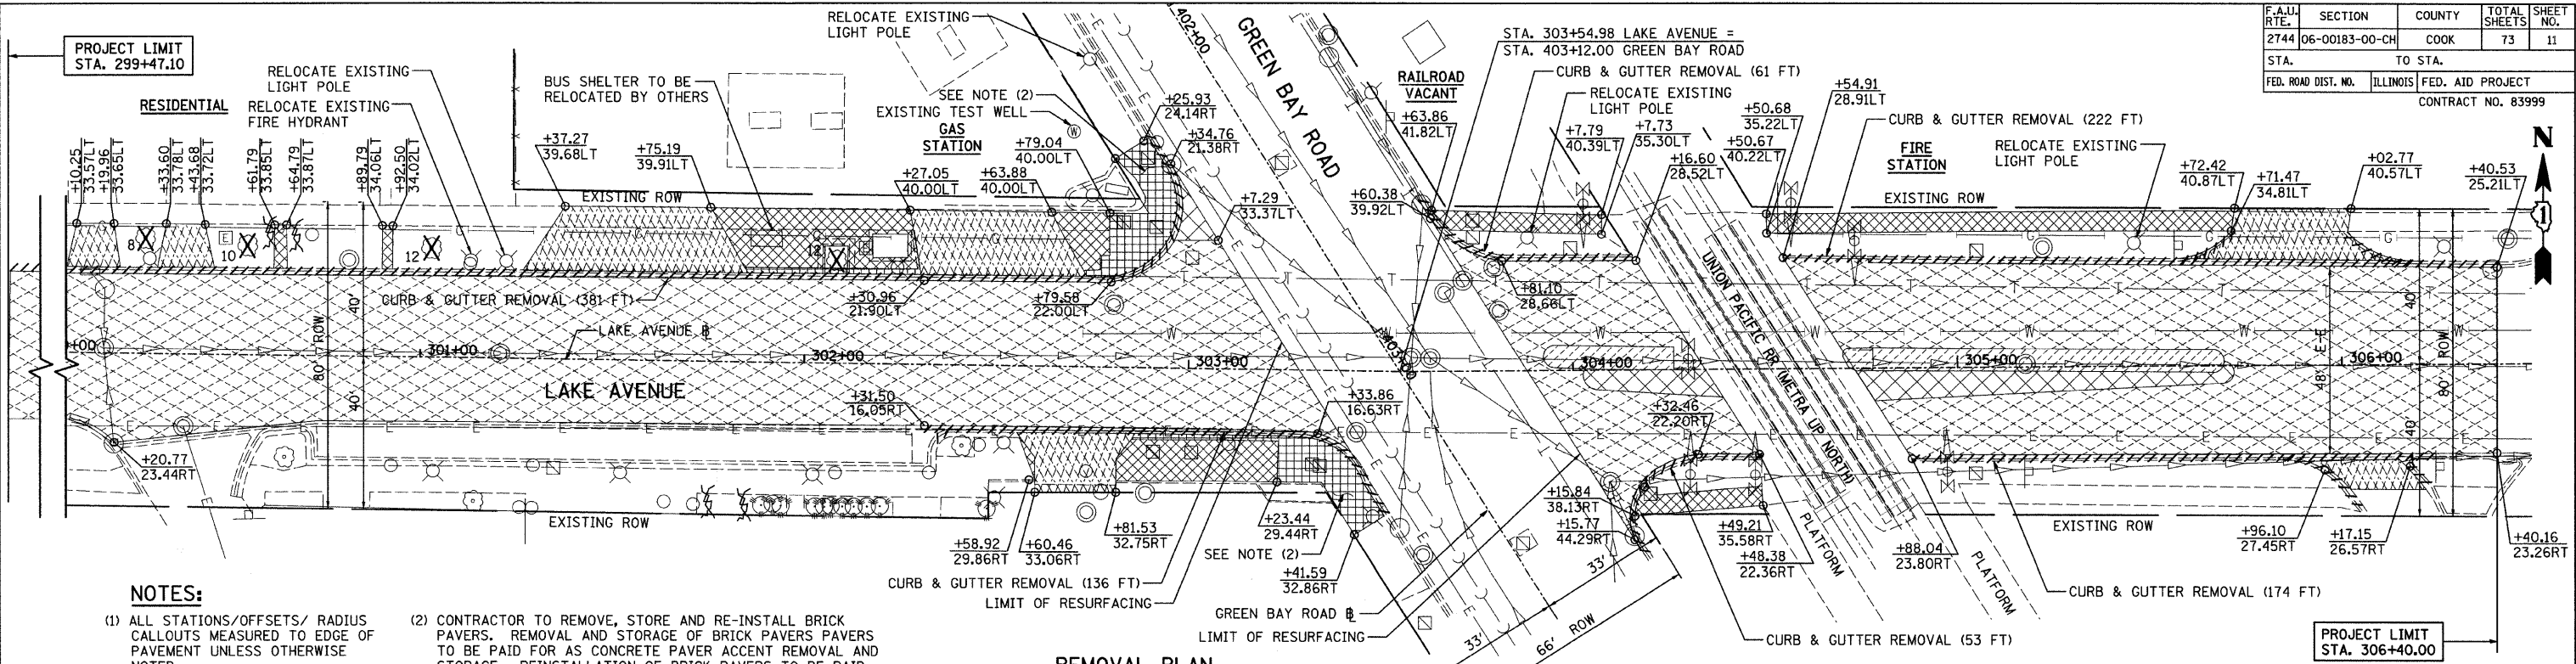


- NOTES:**
- (1) ALL STATIONS/OFFSETS/ RADIUS CALLOUTS MEASURED TO EDGE OF PAVEMENT UNLESS OTHERWISE NOTED.
 - (2) CONTRACTOR TO REMOVE, STORE AND RE-INSTALL BRICK PAVERS. REMOVAL AND STORAGE OF BRICK PAVERS TO BE PAID FOR AS CONCRETE PAVEMENT REMOVAL AND STORAGE. REINSTALLATION OF BRICK PAVERS TO BE PAID AS CONCRETE PAVEMENT RE-INSTALLATION.

REMOVAL PLAN

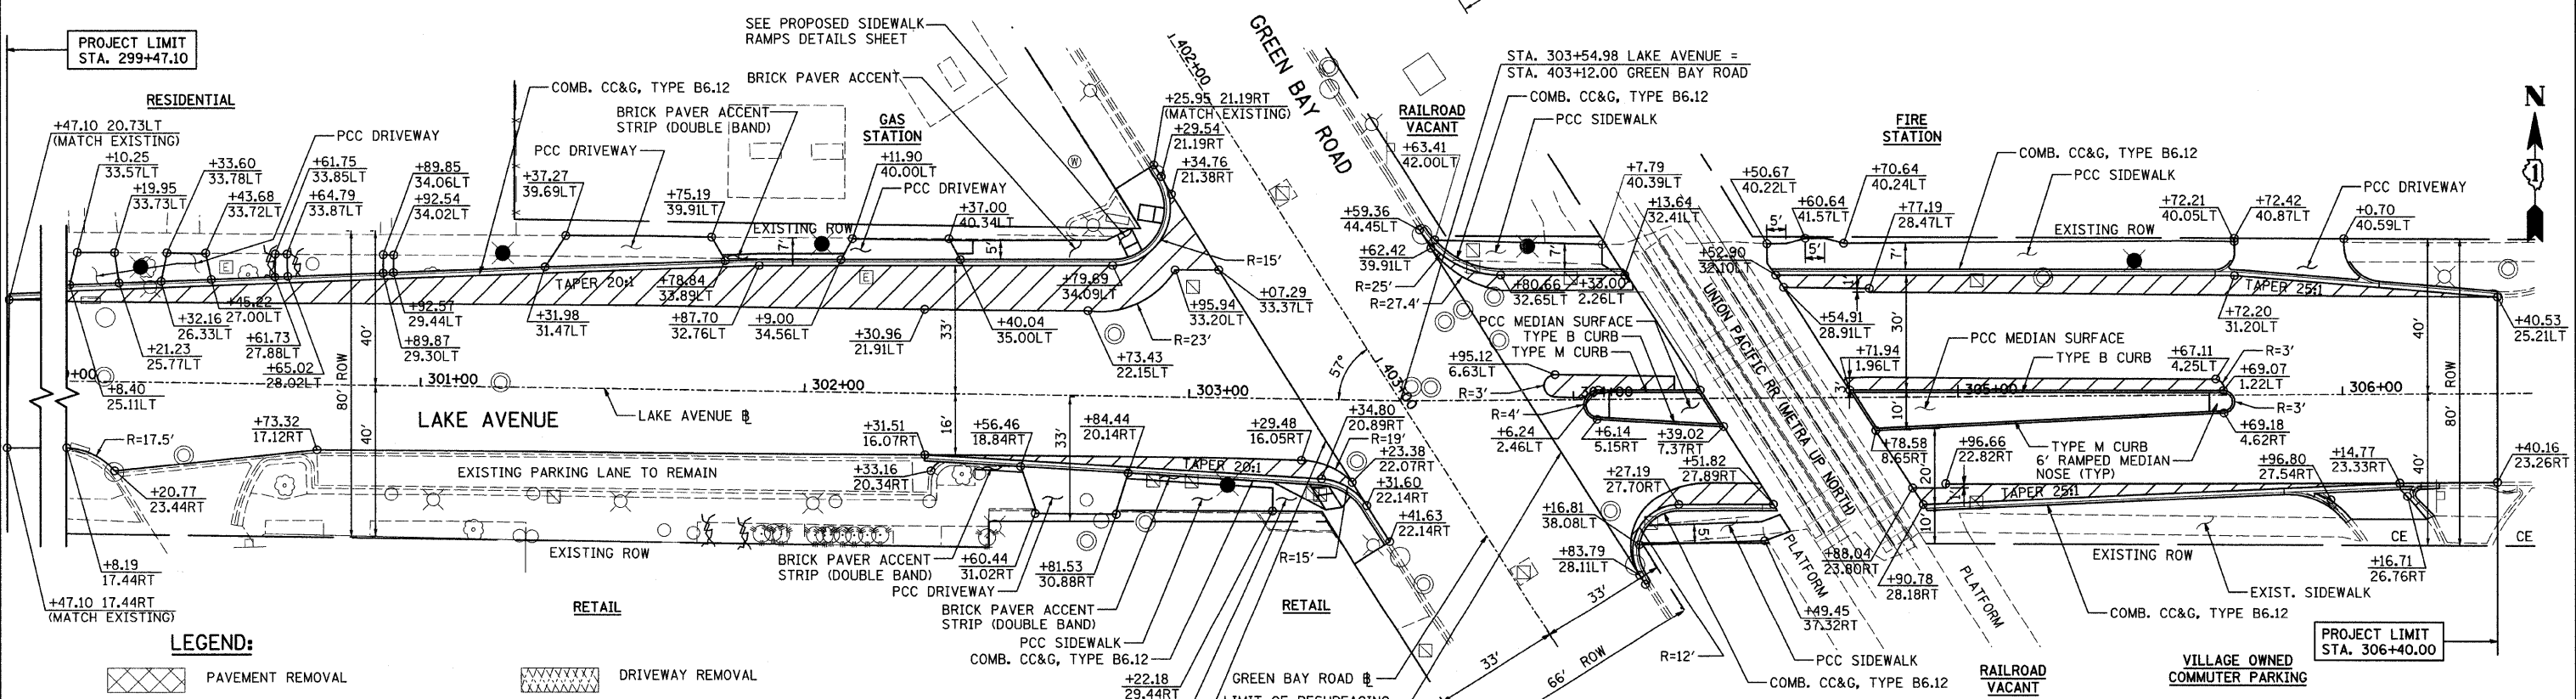

- LEGEND:**
- PAVEMENT REMOVAL
 - DRIVEWAY REMOVAL
 - SIDEWALK REMOVAL
 - COMB CONC CURB & GUTTER REMOVAL
 - SIDEWALK BRICK PAVER ACCENT REMOVAL/RE-INSTALLATION
 - TREE REMOVAL (UNITS) OR PARKING METER (NO UNIT SHOWN = $\langle 6 \rangle$)
 - MEDIAN REMOVAL
 - PCC BASE COURSE WIDENING (VARIABLE DEPTH) - 8-12"
 - HOT-MIX ASPHALT SURFACE REMOVAL 2 1/4"

PROPOSED PLAN

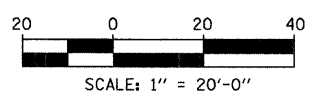

REVISIONS	
NAME	DATE

REMOVAL AND PROPOSED PLAN

LAKE AVENUE AT GREEN BAY ROAD

CONSULTANT
TYLIN INTERNATIONAL

VILLAGE OF WILMETTE
GREEN BAY ROAD
INTERSECTION IMPROVEMENTS

DRAWN:	SHEET NO.
CHECKED:	
APPROVED:	
DATE: 02-14-2008	
SCALE: 1"=20'-0"	
JOB NO.:	PROJECT NO.:

DATE:	
BY:	
REVISIONS:	
NOTES:	
NO.:	
FILE NAME:	

DATE:	
BY:	
REVISIONS:	
NOTES:	
NO.:	
FILE NAME:	