



F.A.U. RTE.	SECTION	COUNTY	TOTAL SHEETS	SHEET NO.
2744	06-00183-00-CH	COOK	73	16
STA.		TO STA.		
FED. ROAD DIST. NO.	ILLINOIS	FED. AID PROJECT		
CONTRACT NO. 83999				

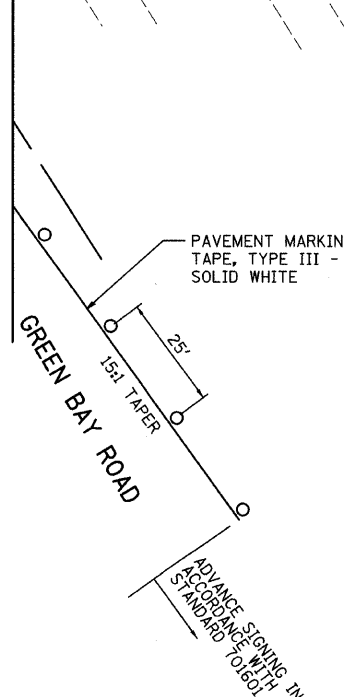


MATCHLINE STA. 304+50.00 - SHEET 1 OF 2

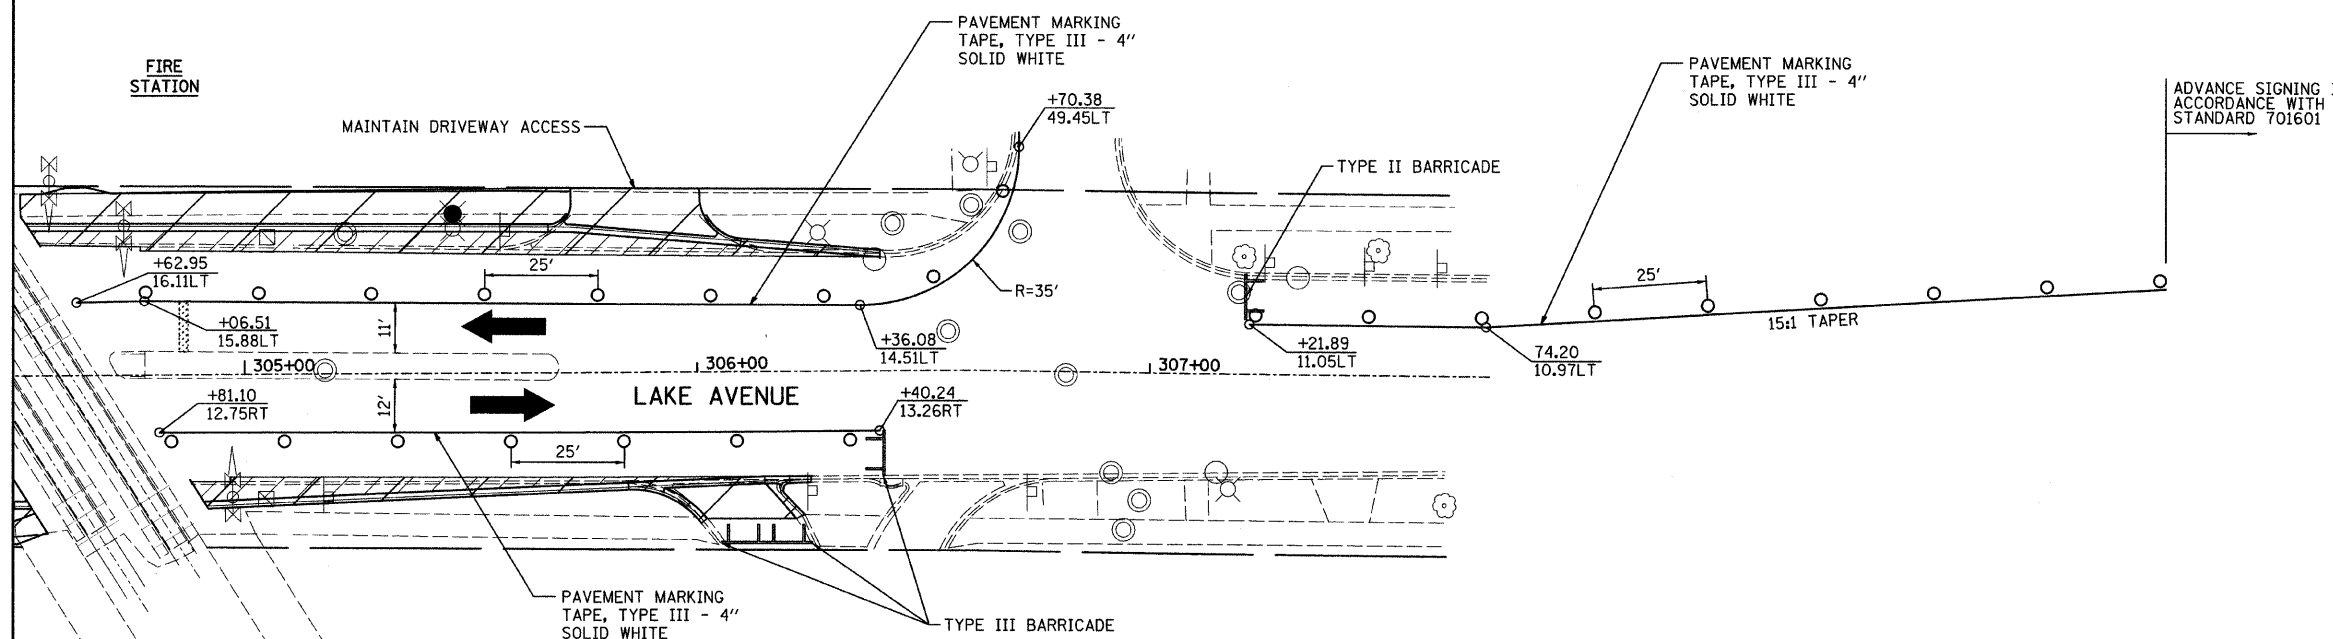

LEGEND:

- CONSTRUCTION ZONE
- TEMPORARY PAVEMENT
- TRAFFIC MOVEMENT
- TEMPORARY SIGN (SEE M.O.T. SIGNING LEGEND)
- TYPE II BARRICADES OR DRUMS W/ MONO-DIRECTIONAL STEADY BURNING LIGHT
- TYPE III BARRICADE W/2 FLASHING BIDIRECTIONAL LIGHTS
- TEMPORARY CONCRETE BARRIER
- ARROW BOARD
- M.O.T. APPURTENANCES REMAINING FROM PREVIOUS STAGES

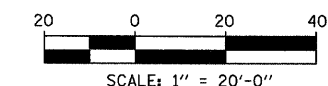

PLAN	DATE
BY	
CHECKED	
DESIGNED	
NOTED	
NO.	

PROFILE	DATE
BY	
CHECKED	
DESIGNED	
NOTED	
NO.	

REVISIONS	
NAME	DATE

**MAINTENANCE OF TRAFFIC
STAGE 1**
SHEET 2 OF 2
LAKE AVENUE AT GREEN BAY ROAD

CONSULTANT
TYLIN INTERNATIONAL

**VILLAGE OF WILMETTE
GREEN BAY ROAD
INTERSECTION IMPROVEMENTS**

DRAWN:	SHEET NO.:
CHECKED:	
APPROVED:	
DATE: 02-14-2008	
SCALE: 1"=20'-0"	
JOB NO.:	PROJECT NO.: