





 


 



F.A.U. RTE.	SECTION	COUNTY	TOTAL SHEETS	SHEET NO.
2744	06-00183-00-CH	COOK	73	17
STA.	TO STA.			
FED. ROAD DIST. NO.	ILLINOIS	FED. AID PROJECT		
CONTRACT NO. 83999				

LEGEND:

-  CONSTRUCTION ZONE
-  TEMPORARY PAVEMENT
-  TRAFFIC MOVEMENT
-  TEMPORARY SIGN (SEE M.O.T. SIGNING LEGEND)
-  TYPE II BARRICADES OR DRUMS W/ MONO-DIRECTIONAL STEADY BURNING LIGHT
-  TYPE III BARRICADE W/2 FLASHING BIDIRECTIONAL LIGHTS
-  TEMPORARY CONCRETE BARRIER
-  ARROW BOARD
-  M.O.T. APPURTENANCES REMAINING FROM PREVIOUS STAGES

DATE	BY
DATE	BY
DATE	BY
DATE	BY
DATE	BY

DATE	BY
DATE	BY
DATE	BY
DATE	BY
DATE	BY

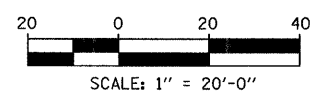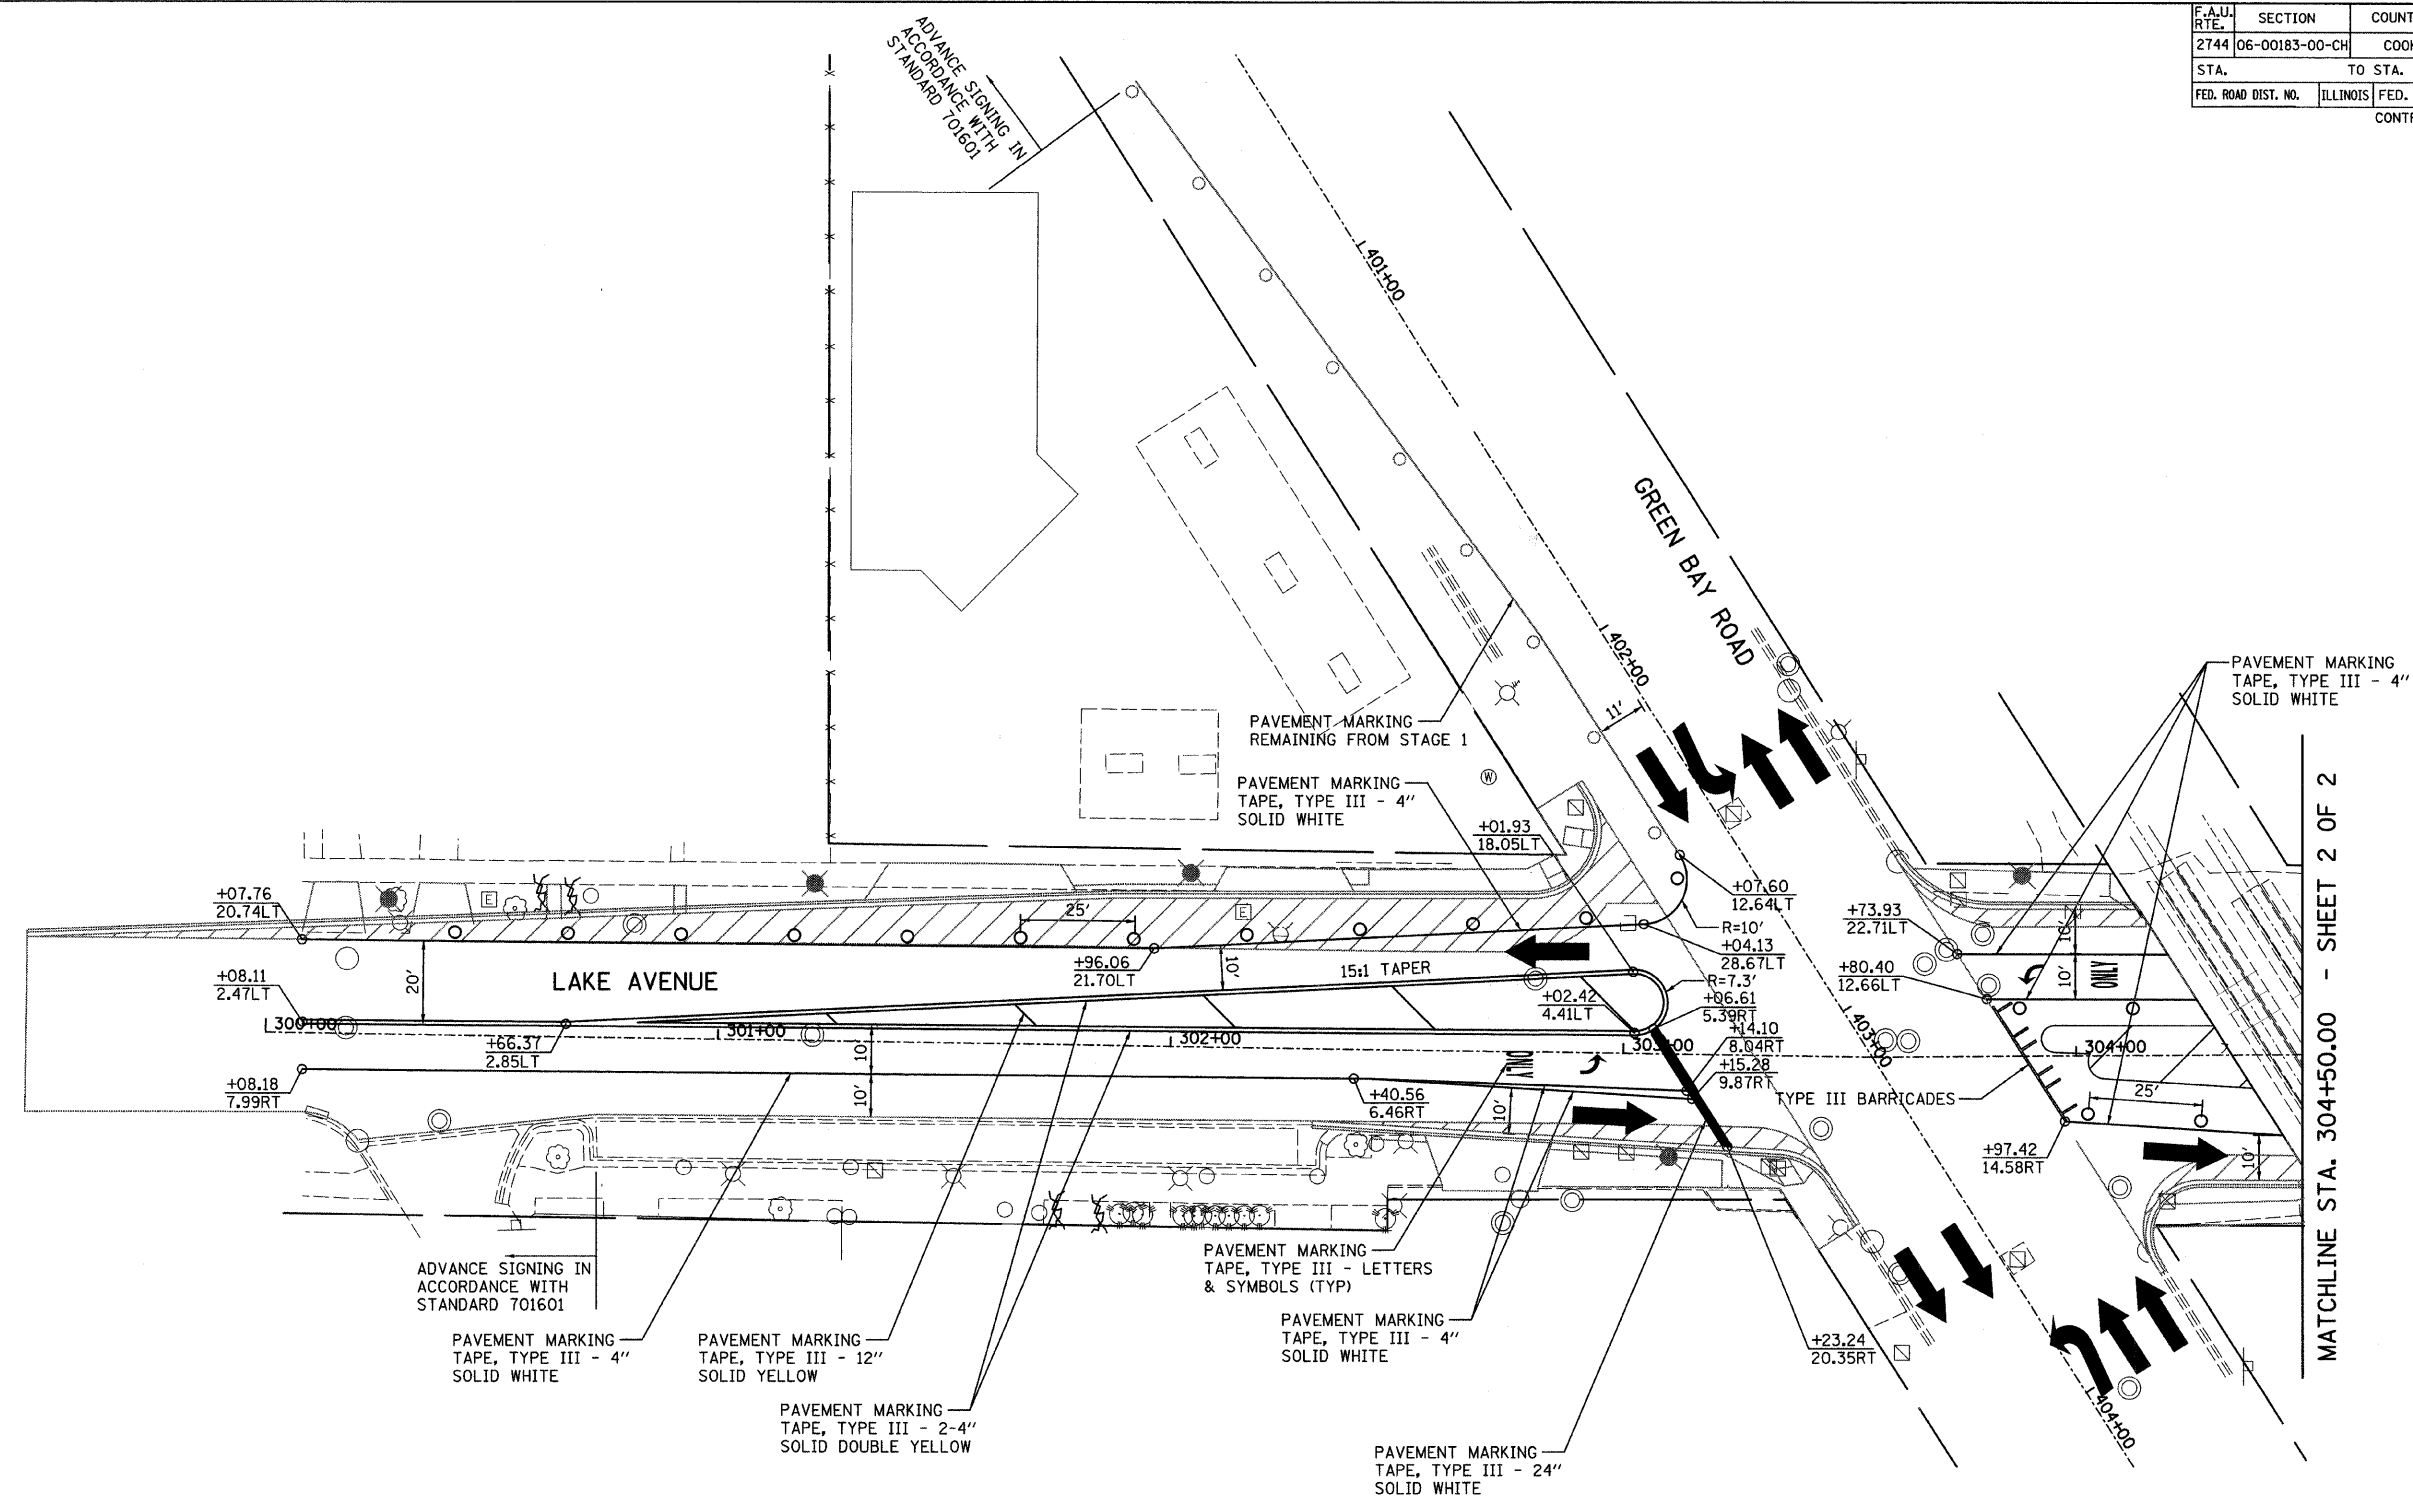

REVISIONS	
NAME	DATE

**MAINTENANCE OF TRAFFIC
STAGE 2**

SHEET 1 OF 2

LAKE AVENUE AT GREEN BAY ROAD

CONSULTANT
TYLIN INTERNATIONAL

**VILLAGE OF WILMETTE
GREEN BAY ROAD
INTERSECTION IMPROVEMENTS**

DRAWN:	SHEET NO.
CHECKED:	
APPROVED:	
DATE: 02-14-2008	
SCALE: 1"=20'-0"	
JOB NO.:	PROJECT NO.: