
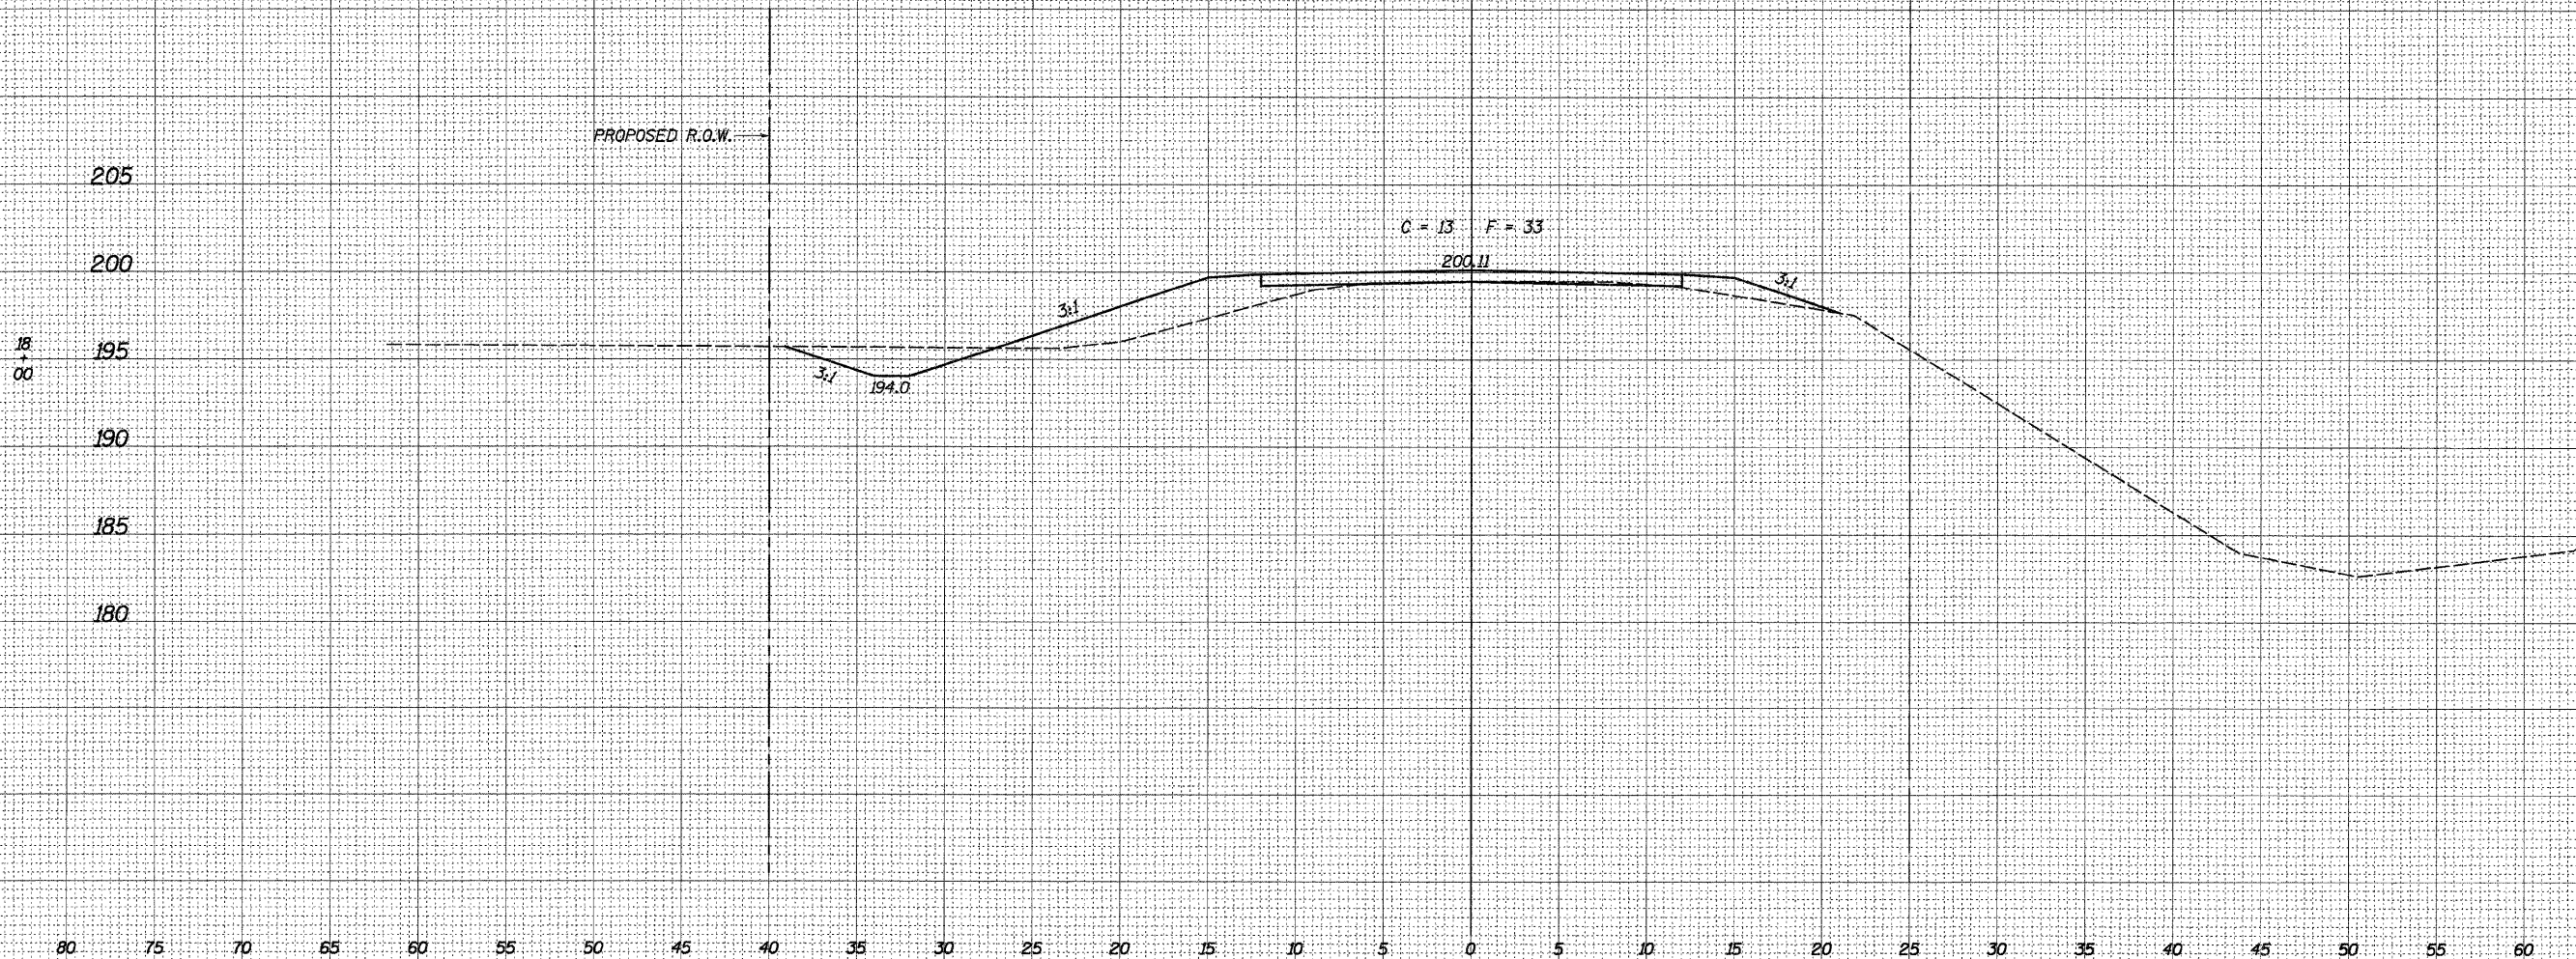


F.A. RTE.	SECTION	COUNTY	TOTAL SHEETS	SHEET NO.
T.R. 150	06-03122-00-BR	IROQUOIS	20	19
STA. 18+00.00 TO STA. 19+00.00				
ASHKUM ROAD DIST. ILLINOIS BROS-075(133)				
CONTRACT NO. 87362				

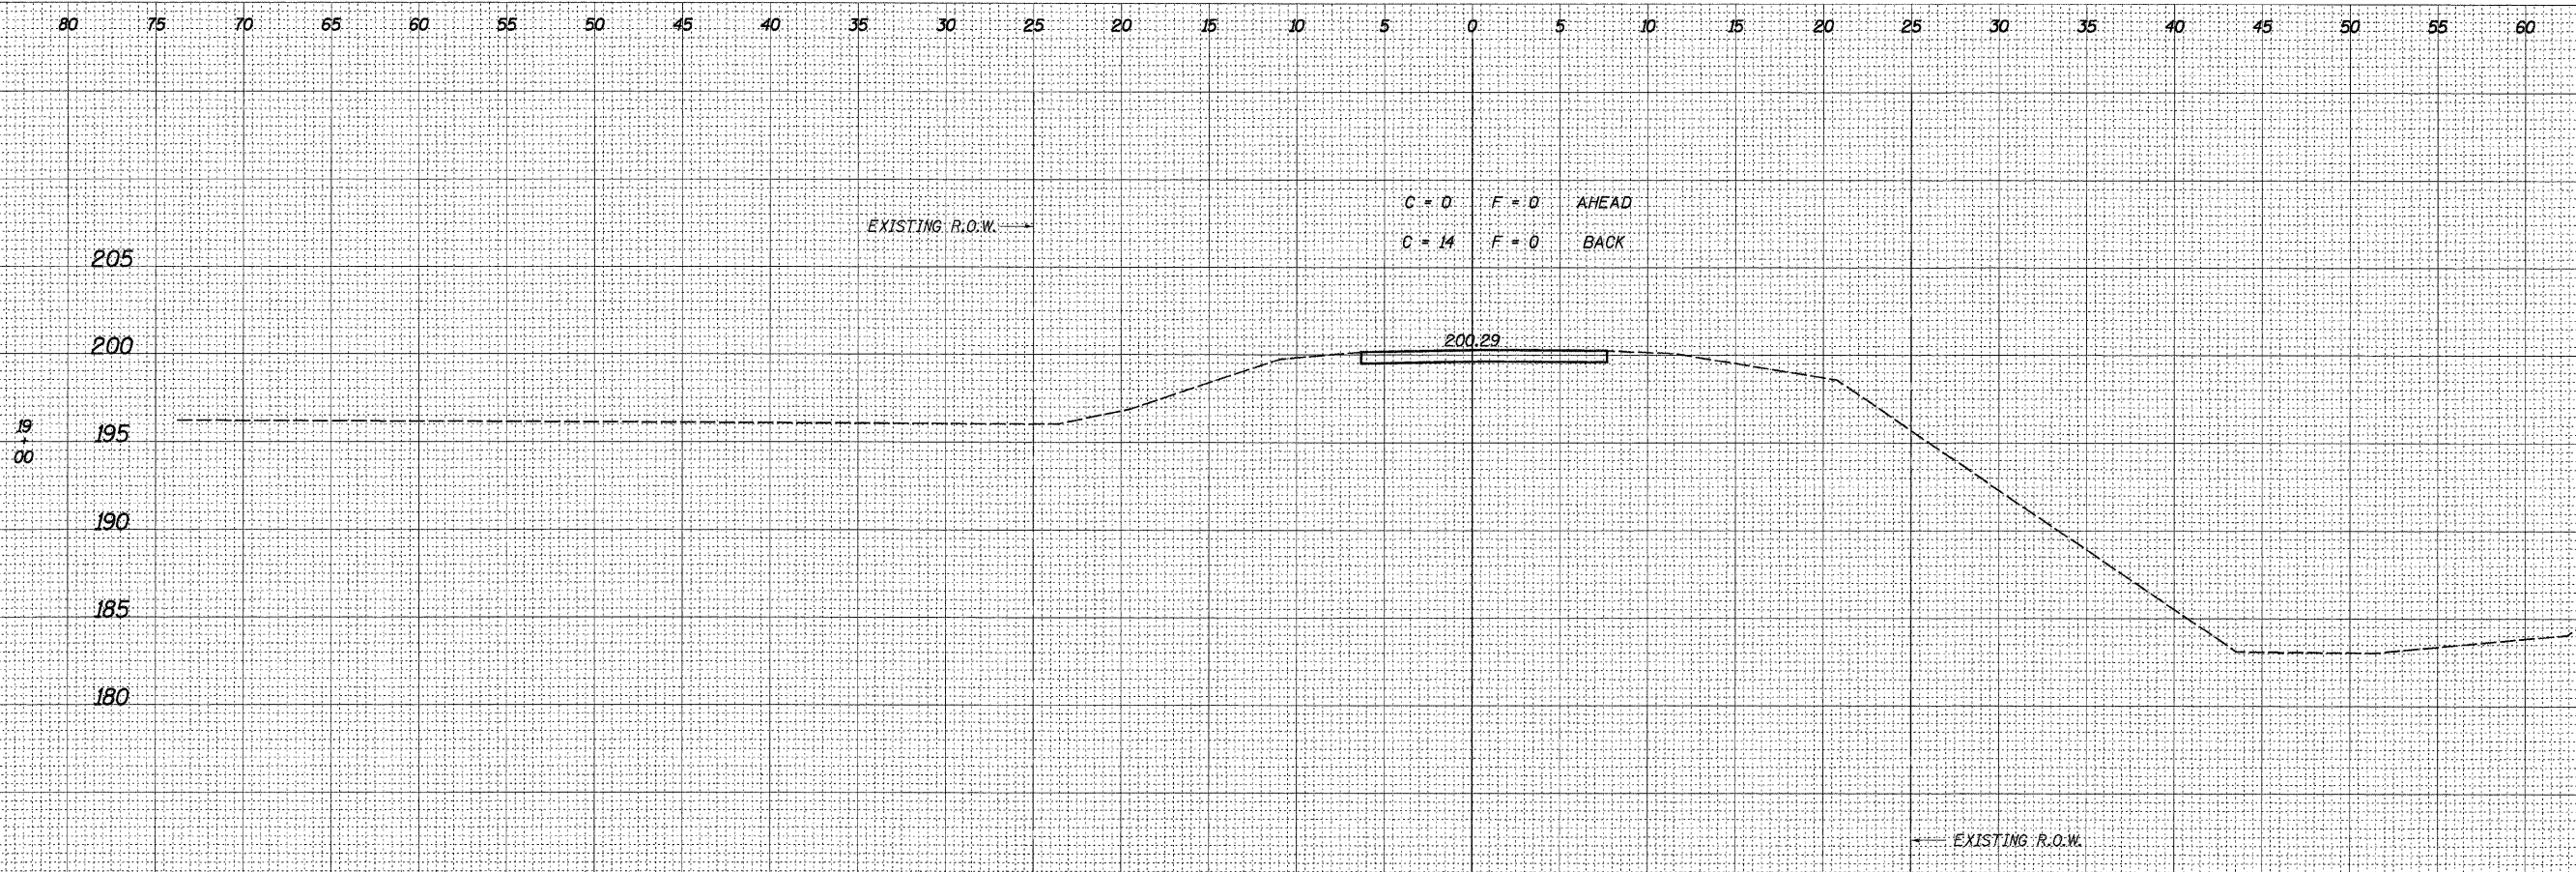

FINAL SURVEY

DATE	
BY	
SURVEYED	
PLOTTED	
NOTE BOOK	
AREAS CHECKED	
NO.	

ORIGINAL SURVEY

DATE	
BY	
SURVEYED	
PLOTTED	
NOTE BOOK	
AREAS CHECKED	
NO.	

PLOT DATE = 02/08/07  
 FILE NAME = 46864-construction-sheets.dgn  
 PLOT SCALE = 50  
 USER NAME = S. PRICE