

FOR INDEX OF SHEETS AND COMMITMENTS, SEE SHEET NO. 2
 FOR LIST OF STANDARDS, SEE SHEET NO. 2
 SEE TYPICAL SECTIONS FOR STRUCTURAL PAVEMENT INFORMATION

CONTRACT NO. 89347


PLAN FOR BROADWAY ROAD (FAU 6761) IMPROVEMENTS

FOR TAZEWELL COUNTY SECTION 04-00057-06-WR

PROJECT *RS-M-5093(109)* C-94-068-04

DESIGN DESIGNATION



BROADWAY ROAD
 ADT = 9800 (2028) ARTERIAL 0.89 (FD-20)
 PV = 95%
 SU = 3%
 MU = 2%

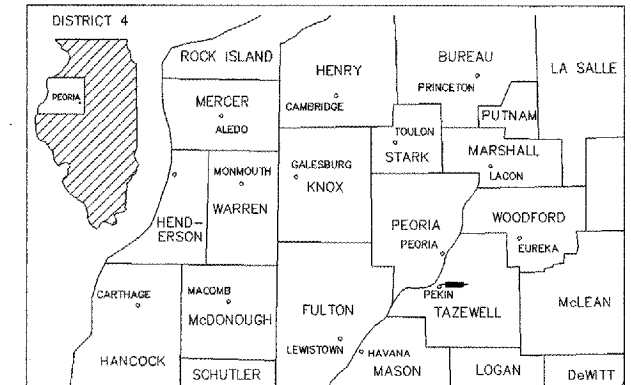

LOCATION OF SECTION INDICATED THUS:

DRAWING SCALES


PROFILE VERTICAL: 1" = 5'
 CROSS SECTION VERTICAL: 1" = 5'
 CROSS SECTION HORIZONTAL: 1" = 10'
 PLAN: 1" = 20'
 PROFILE HORIZONTAL: 1" = 20'

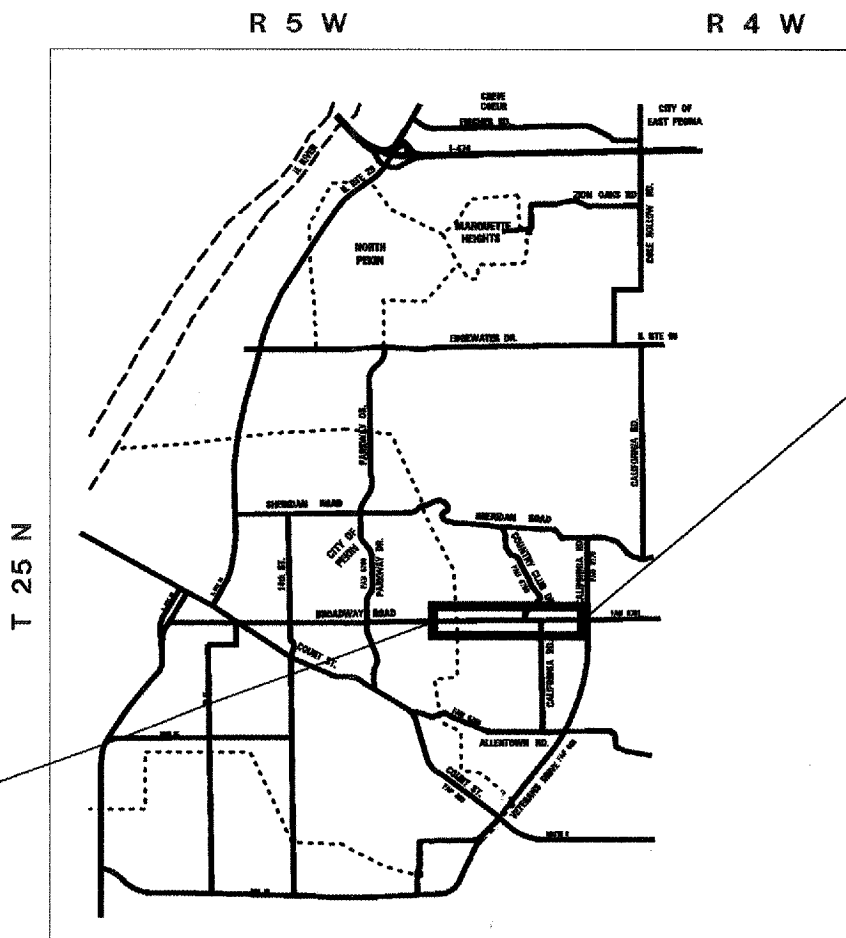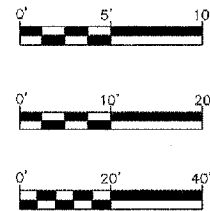

PROJECT BEGINS
 STA. 8+00

PROJECT ENDS
 STA. 78+50

3rd P.M.
LOCATION MAP

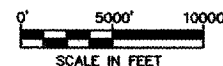

GROSS LENGTH OF IMPROVEMENT = 7,050 FEET = 1.335 MILES
 NET LENGTH OF IMPROVEMENT = 7,050 FEET = 1.335 MILES



Kenneth M. Coulter 2-5-08
 KENNETH M. COULTER DATE

ILLINOIS REGISTERED PROFESSIONAL ENGINEER
 No. 062-038839
 EXPIRATION DATE 11/30/09

APPROVED	<i>Feb 5</i>	2008
	<i>John J. Anderson</i>	TAZEWELL COUNTY ENGINEER
PASSED	<i>2-19</i>	2008
	<i>David C. Poir</i>	DISTRICT FOUR ENGINEER OF LOCAL ROADS & STREETS
RELEASING FOR BID BASED ON LIMITED REVIEW	<i>2/20</i>	2008
	<i>Joseph E. ...</i>	DEPUTY DIRECTOR OF HIGHWAYS, REGION THREE ENGINEER STATE OF ILLINOIS DEPARTMENT OF TRANSPORTATION

WARNING

 CALL JULIE
 BEFORE YOU DIG

BITUMINOUS SUPERPAVE
 QC/QA BITUMINOUS
 CATALOG NO.