



F.A.U. RTE.	SECTION	COUNTY	TOTAL SHEETS	SHEET NO.
6761	04-00067-06-WR	TAZEWELL	154	11
STA.		TO STA.		
FED. ROAD DIST. NO. 4 ILLINOIS FED. AID PROJECT				

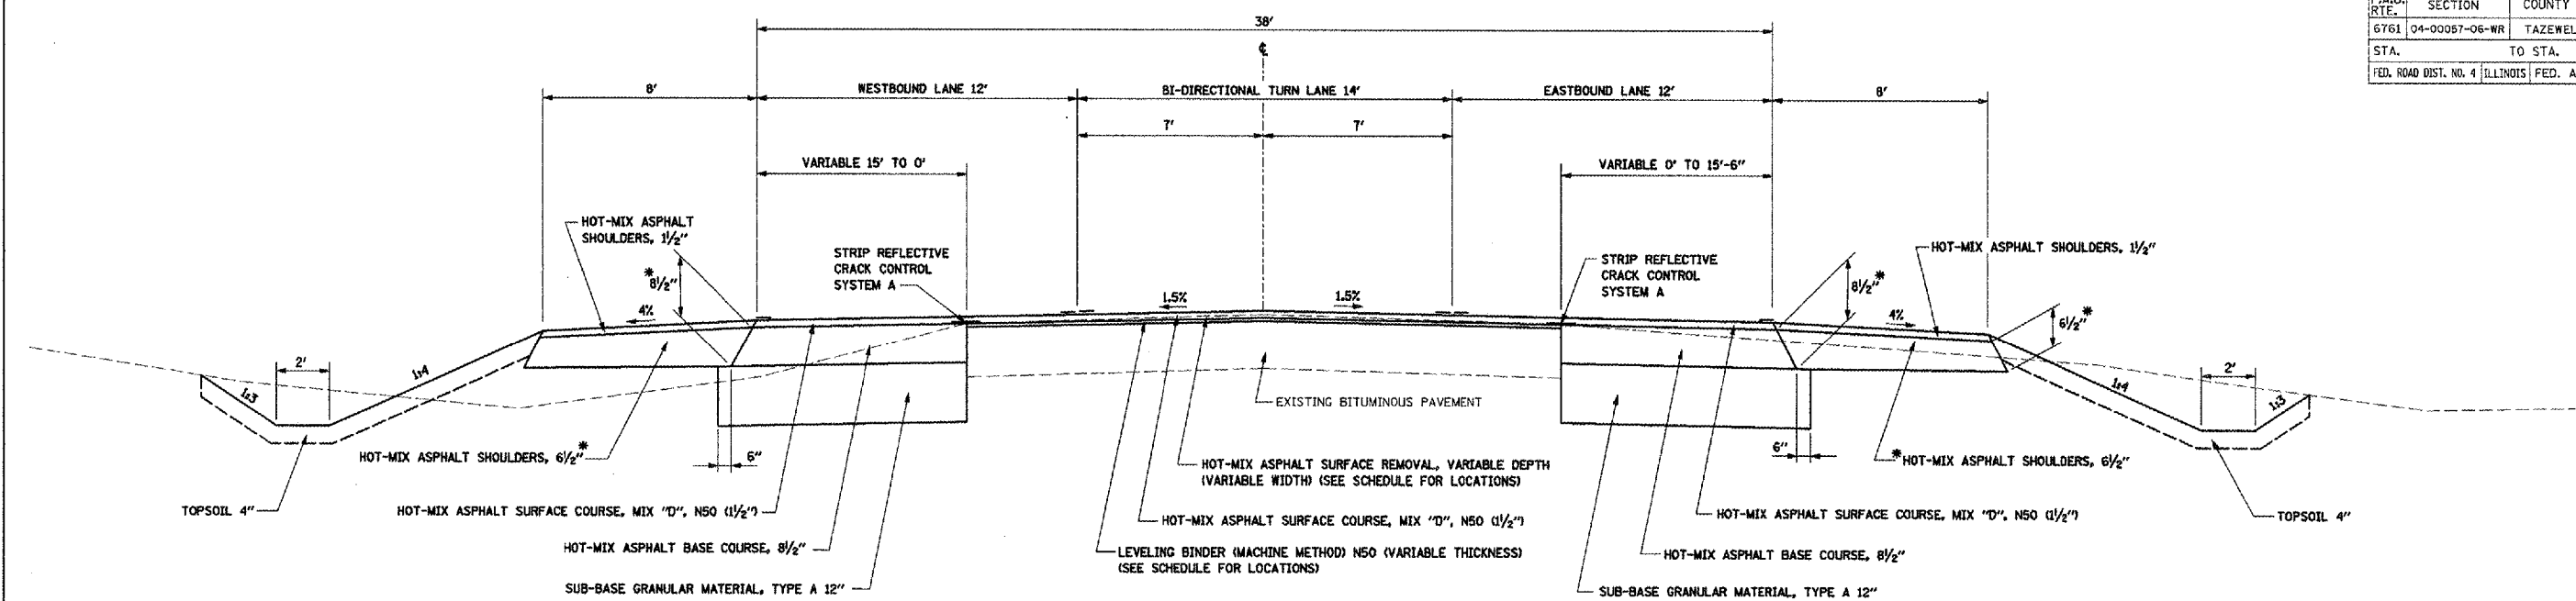

PROPOSED TYPICAL SECTION

STA. 26+00 TO STA. 34+00
 STA. 57+00 TO LT. STA. 60+75
 STA. 57+00 TO RT. STA. 61+05
 STA. 68+00 TO STA. 70+00

STRUCTURAL DESIGN TRAFFIC: YEAR 2018
 PV = 9326 SU = 295 MU = 196
 ROAD/STREET CLASSIFICATION: CLASS II
 TRAFFIC FACTOR: ACTUAL TF = 0.89 AC TYPE = PG 64-22
 PG GRADE: BINDER = PG 64-22 SURFACE = PG 64-22
 SUBGRADE SUPPORT RATING:
 SSR = FAIR (STA. 26+00 TO 43+00)
 SSR = POOR (STA. 43+00 TO 75+00)

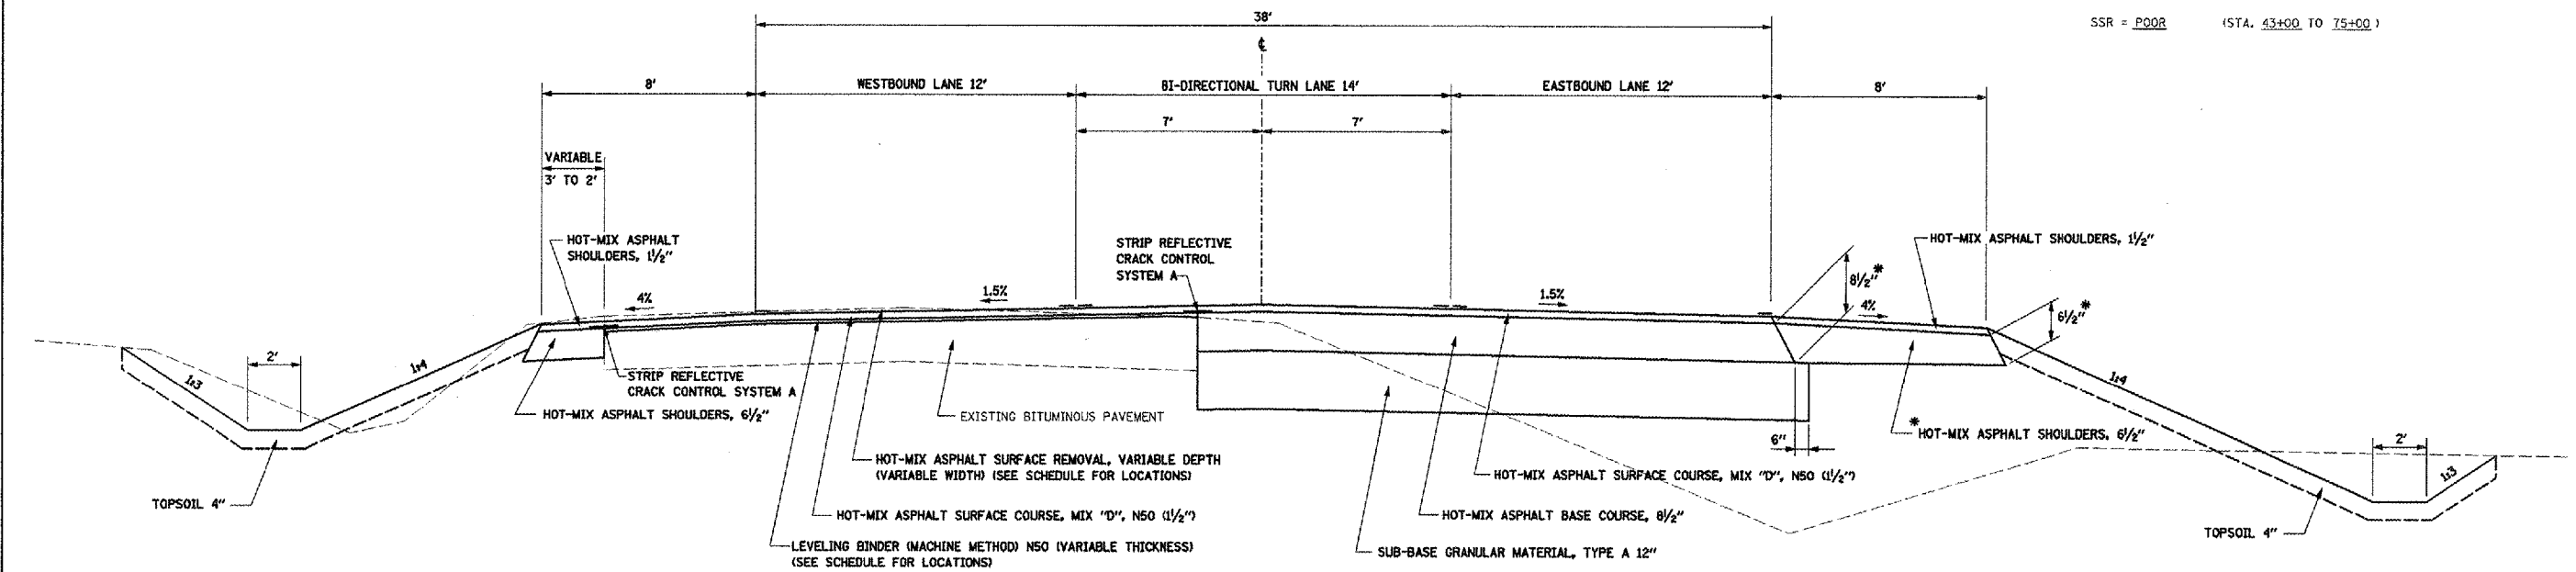

PROPOSED TYPICAL SECTION

STA. 38+00 TO STA. 40+50
 STA. 51+20 TO STA. 57+00
 STA. 70+00 TO STA. 74+50

REVISIONS	
NAME	DATE

ILLINOIS DEPARTMENT OF TRANSPORTATION
BROADWAY ROAD IMPROVEMENTS
PROPOSED TYPICAL SECTIONS
 SCALE: AS SHOWN
 DATE 12/07/2007
 DRAWN BY DLC
 CHECKED BY REW

PLOT DATE = 2/19/2009
 FILE NAME = I:\2008\02\74\BROADWAY\TYP SEC PR-01.dgn
 PLOT SCALE = 3/8" = 1' IN.
 USER NAME = JDDT