



F.A.U. RTE.	SECTION	COUNTY	TOTAL SHEETS	SHEET NO.
6761	04-00057-06-WR	TAZEWELL	154	14
STA.		TO STA.		
FED. ROAD DIST. NO. 4 ILLINOIS FED. AID PROJECT				

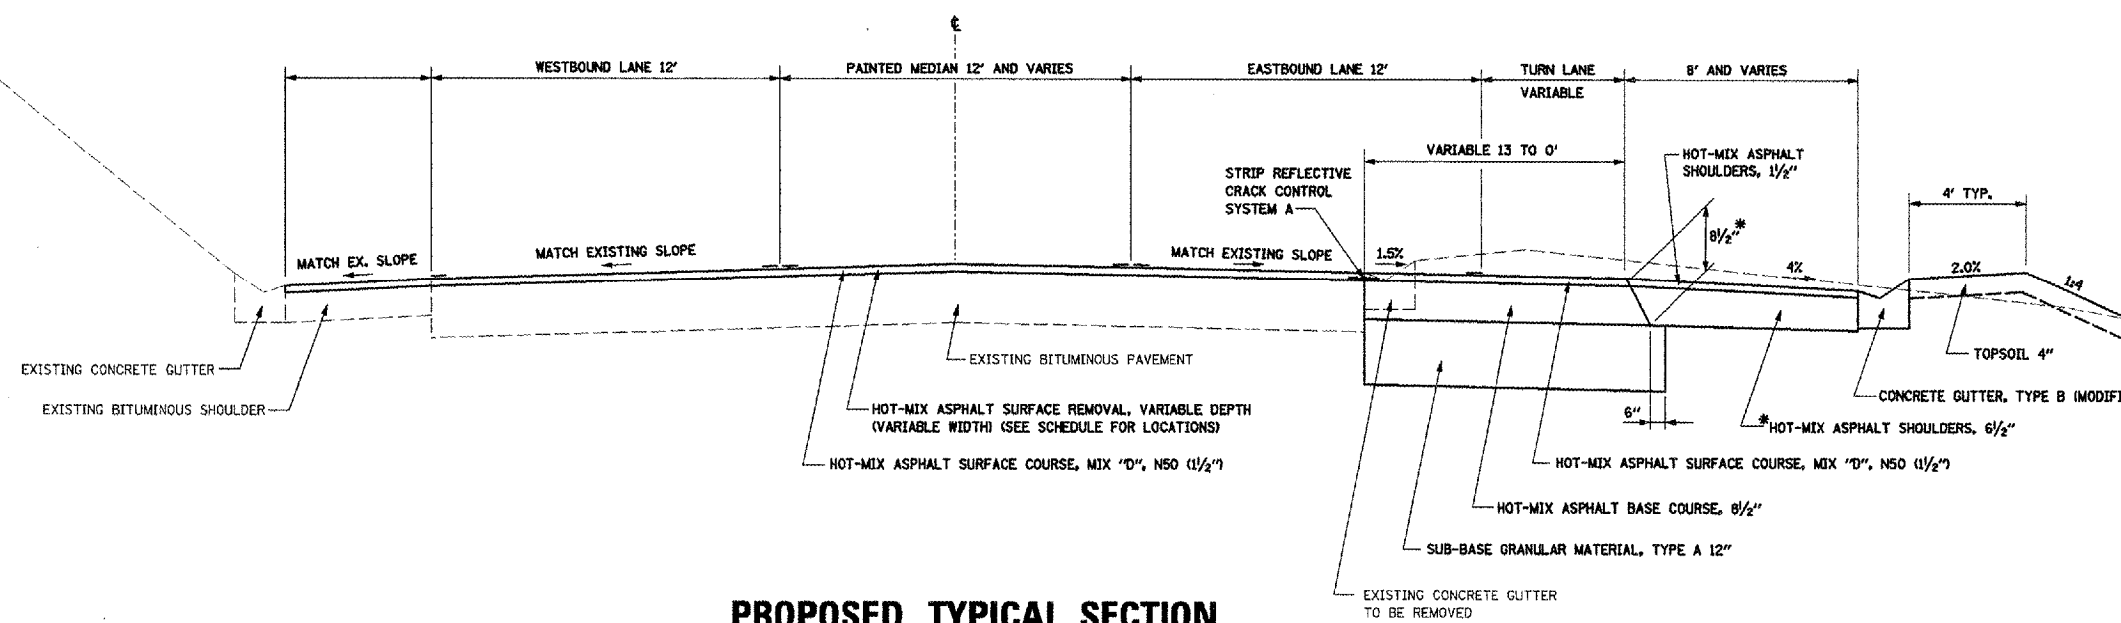

PROPOSED TYPICAL SECTION

STA. 75+50 TO STA. 78+50

STRUCTURAL DESIGN TRAFFIC: YEAR 2018
 PV = 9326 SU = 295 MU = 196
 ROAD/STREET CLASSIFICATION: CLASS II
 TRAFFIC FACTOR: ACTUAL TF = 0.89 AC TYPE = PG 64-22
 PG GRADE: BINDER = PG 64-22 SURFACE = PG 64-22
 SUBGRADE SUPPORT RATING:
 SSR = FAIR (STA. 8+00 TO 43+00)
 SSR = POOR (STA. 43+00 TO 75+00)

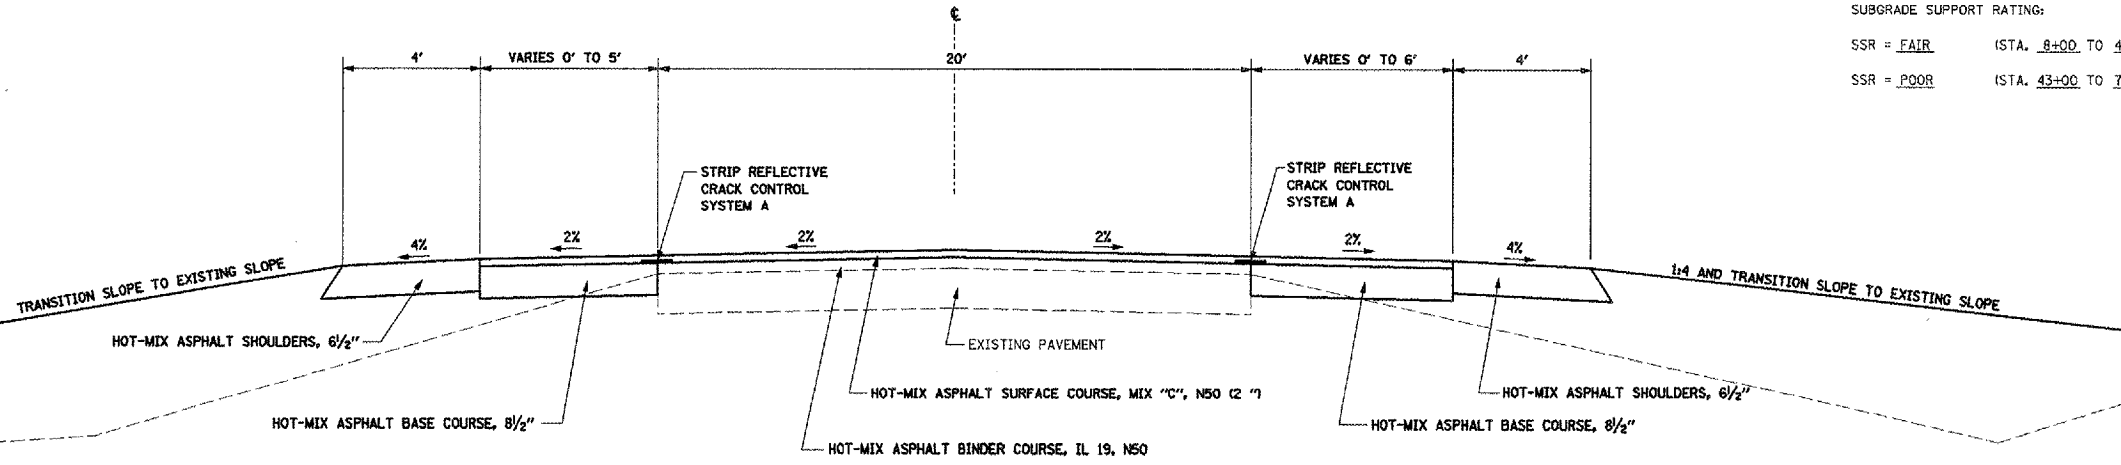

PROPOSED TYPICAL SECTION

CALIFORNIA ROAD

REVISIONS	
NAME	DATE

ILLINOIS DEPARTMENT OF TRANSPORTATION
BROADWAY ROAD IMPROVEMENTS
PROPOSED TYPICAL SECTIONS

SCALE: AS SHOWN
 DATE 12/07/2007
 DRAWN BY: DLC
 CHECKED BY: REW

PLOT DATE = 2/8/2008
 FILE NAME = I:\2006\89347\dwg\plans\TYP SEC PR-01.dgn
 PLOT SCALE = 3/8" = 1' / IN.
 USER NAME = BDT