
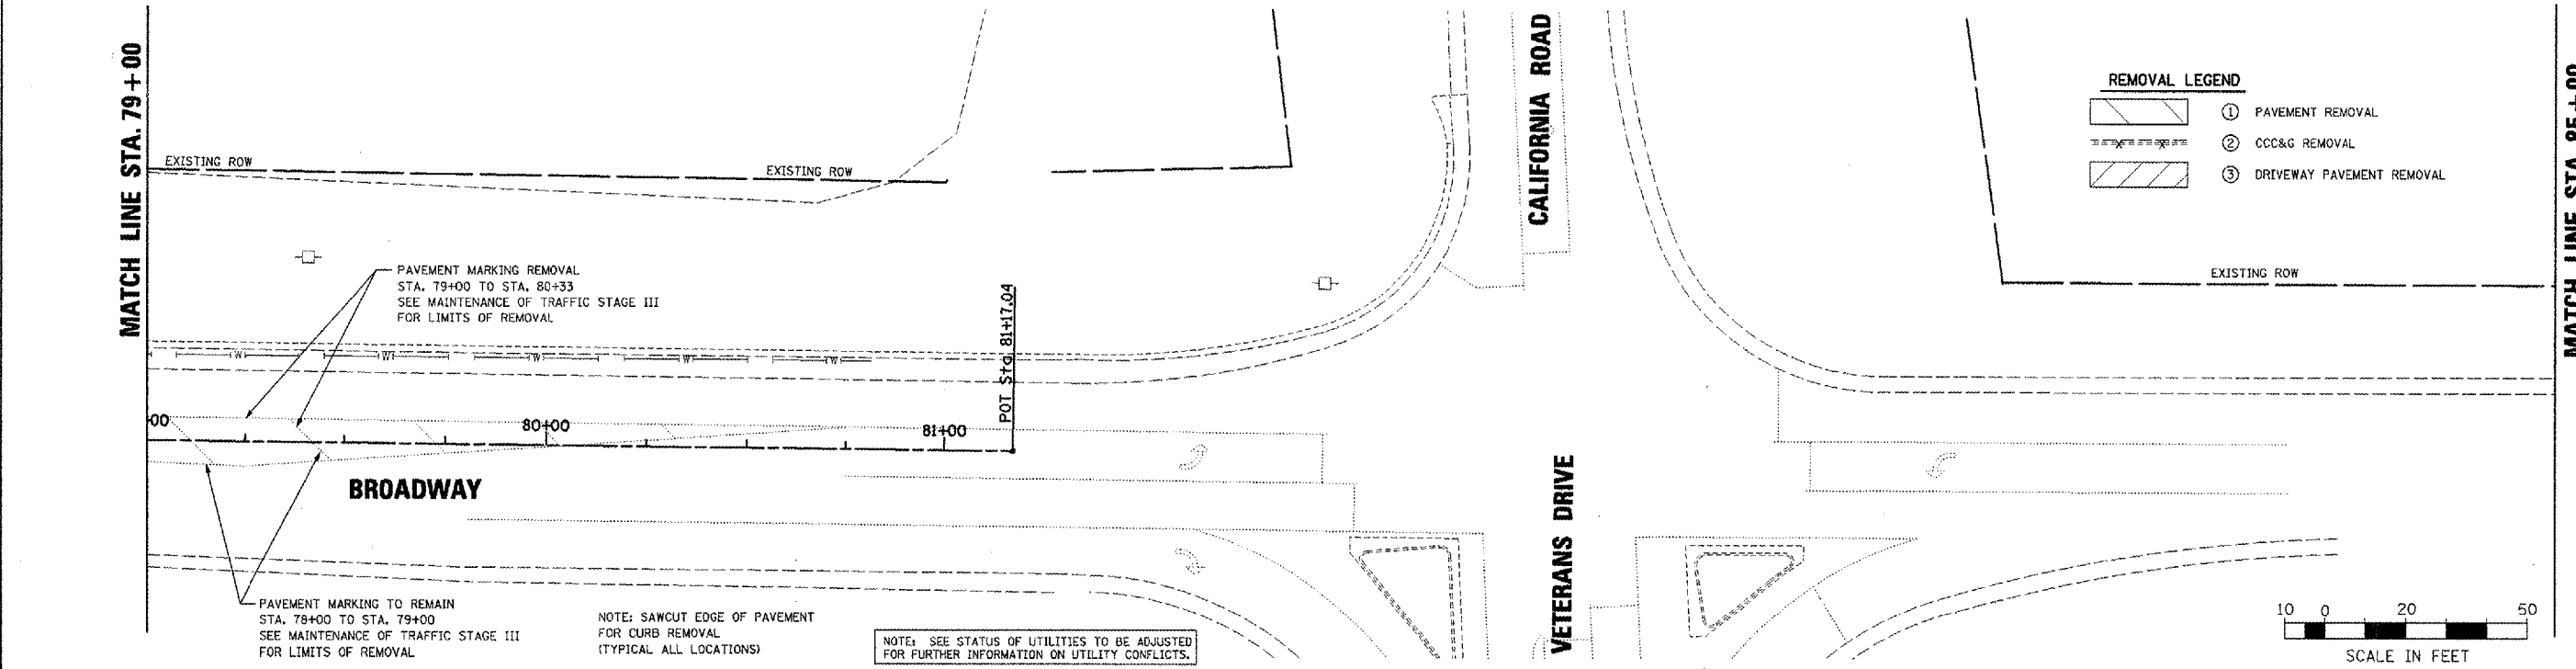


F.A.U. RTE.	SECTION	COUNTY	TOTAL SHEETS	SHEET NO.
6761	04-0005T-06-WR	TAZEWELL	154	31
STA. 73+00		TO STA. 79+00		
FED. ROAD DIST. NO. 4 ILLINOIS FED. AID PROJECT				

PLAN	DATE	BY
DESIGNED		
CHECKED		
IN CHARGE		
NOTE BOOK NO.		
FIELD FILE NAME		

PROFILE	DATE	BY
DESIGNED		
CHECKED		
IN CHARGE		
NOTE BOOK NO.		
FIELD FILE NAME		

PLOT DATE = 2/26/2008  
 FILE NAME = I:\2008\89347\plans\VENA-97 75-85.dgn  
 USER NAME = JDD

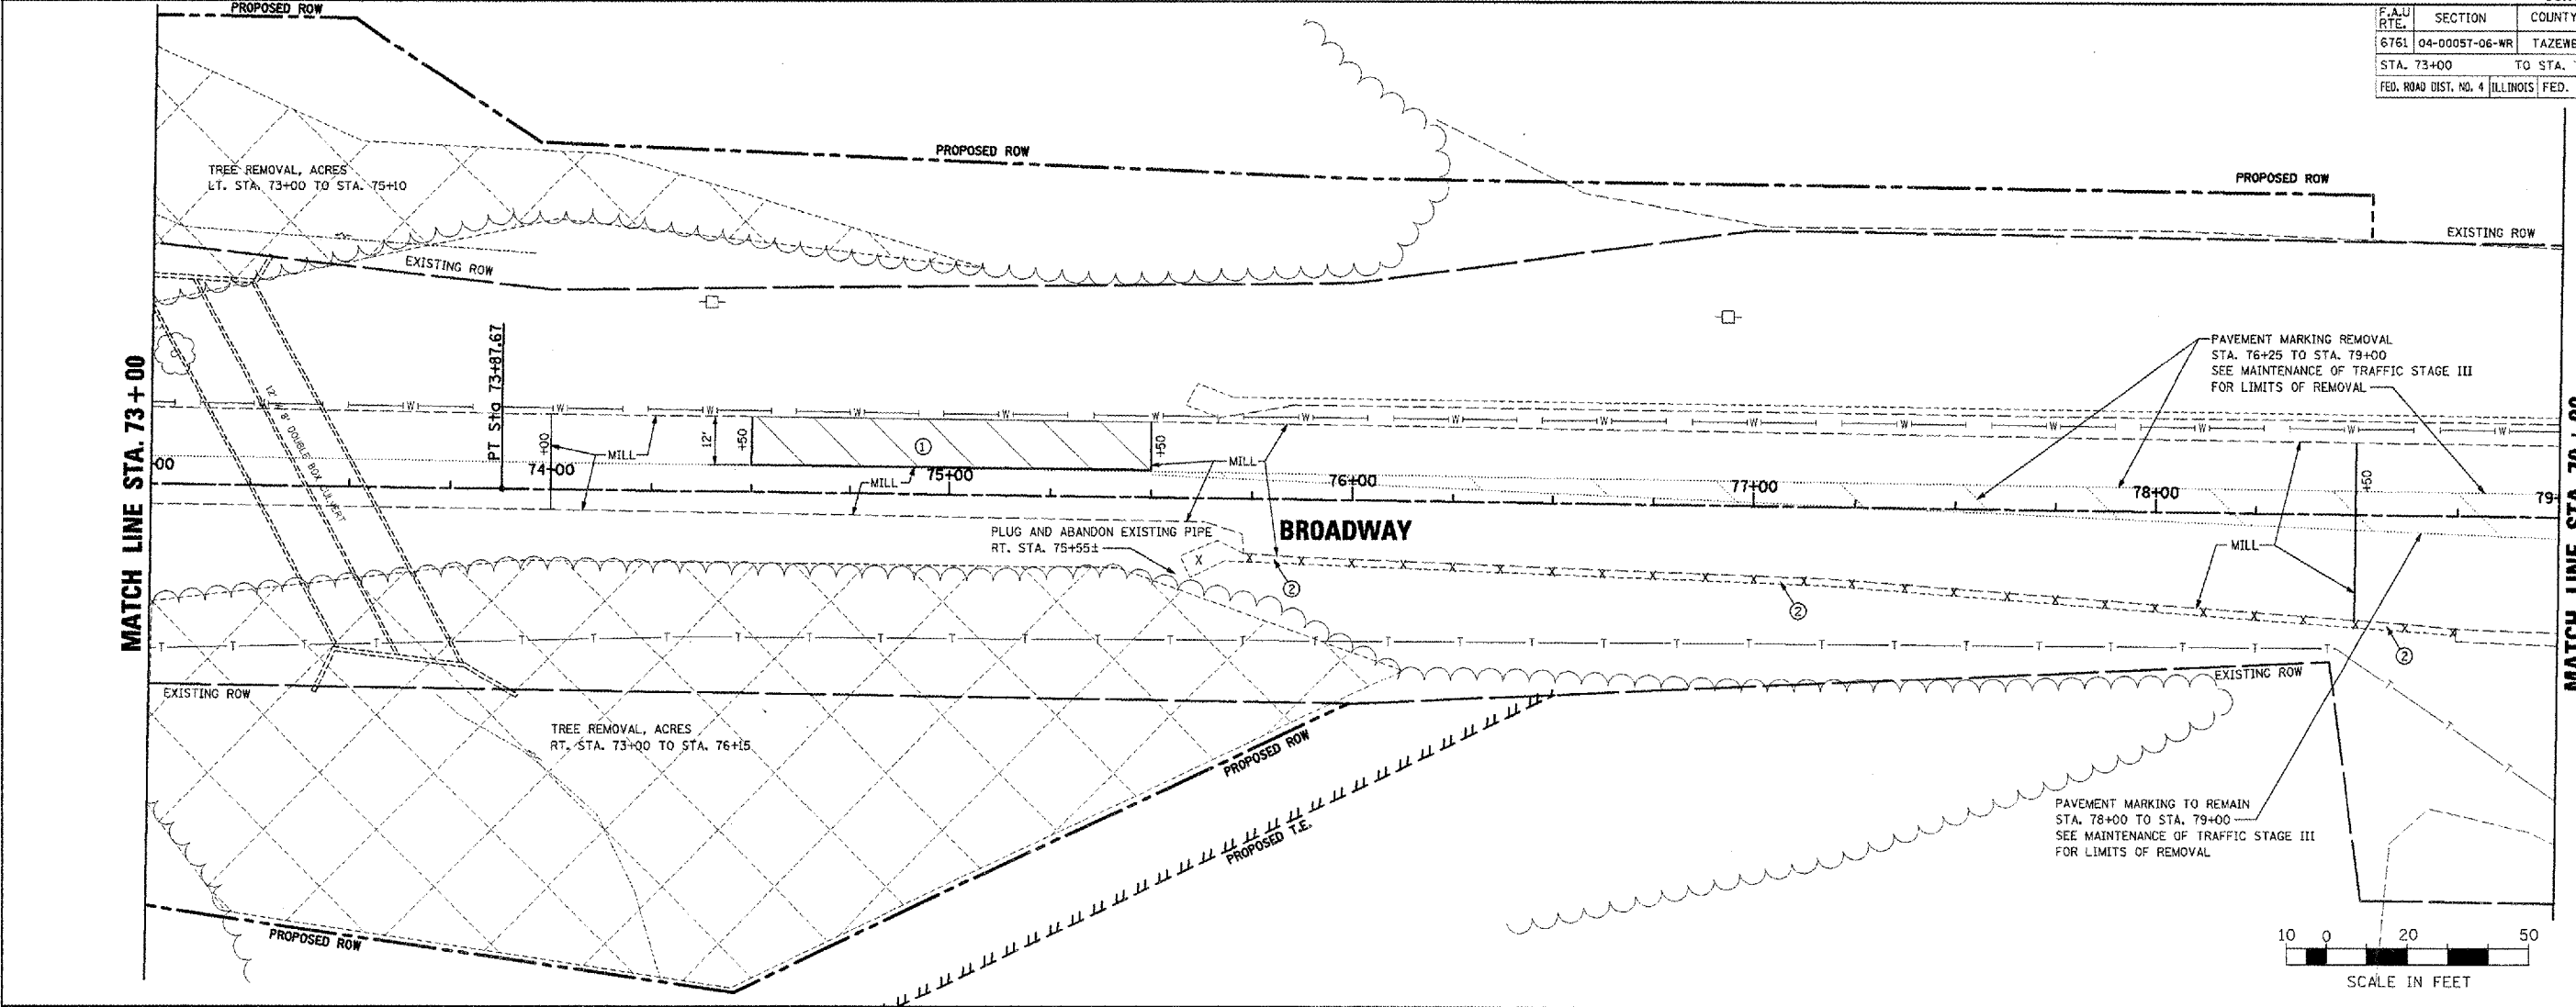

**BROADWAY - REMOVAL PLANS - STA. 73+00 TO STA. 85+00**