



F.A.U. RTE.	SECTION	COUNTY	TOTAL SHEETS	SHEET NO.
6761	04-00057-06-WR	TAZEWELL	154	52
STA. 13+00		TO STA. 25+00		
FED. ROAD DIST. NO. 4		ILLINOIS FED. AID PROJECT		

**IRONWOOD DRIVE**


PLAN	DATE	BY
REVIEWED		
CHECKED		
DESIGNED		
NOTED		
NO.		

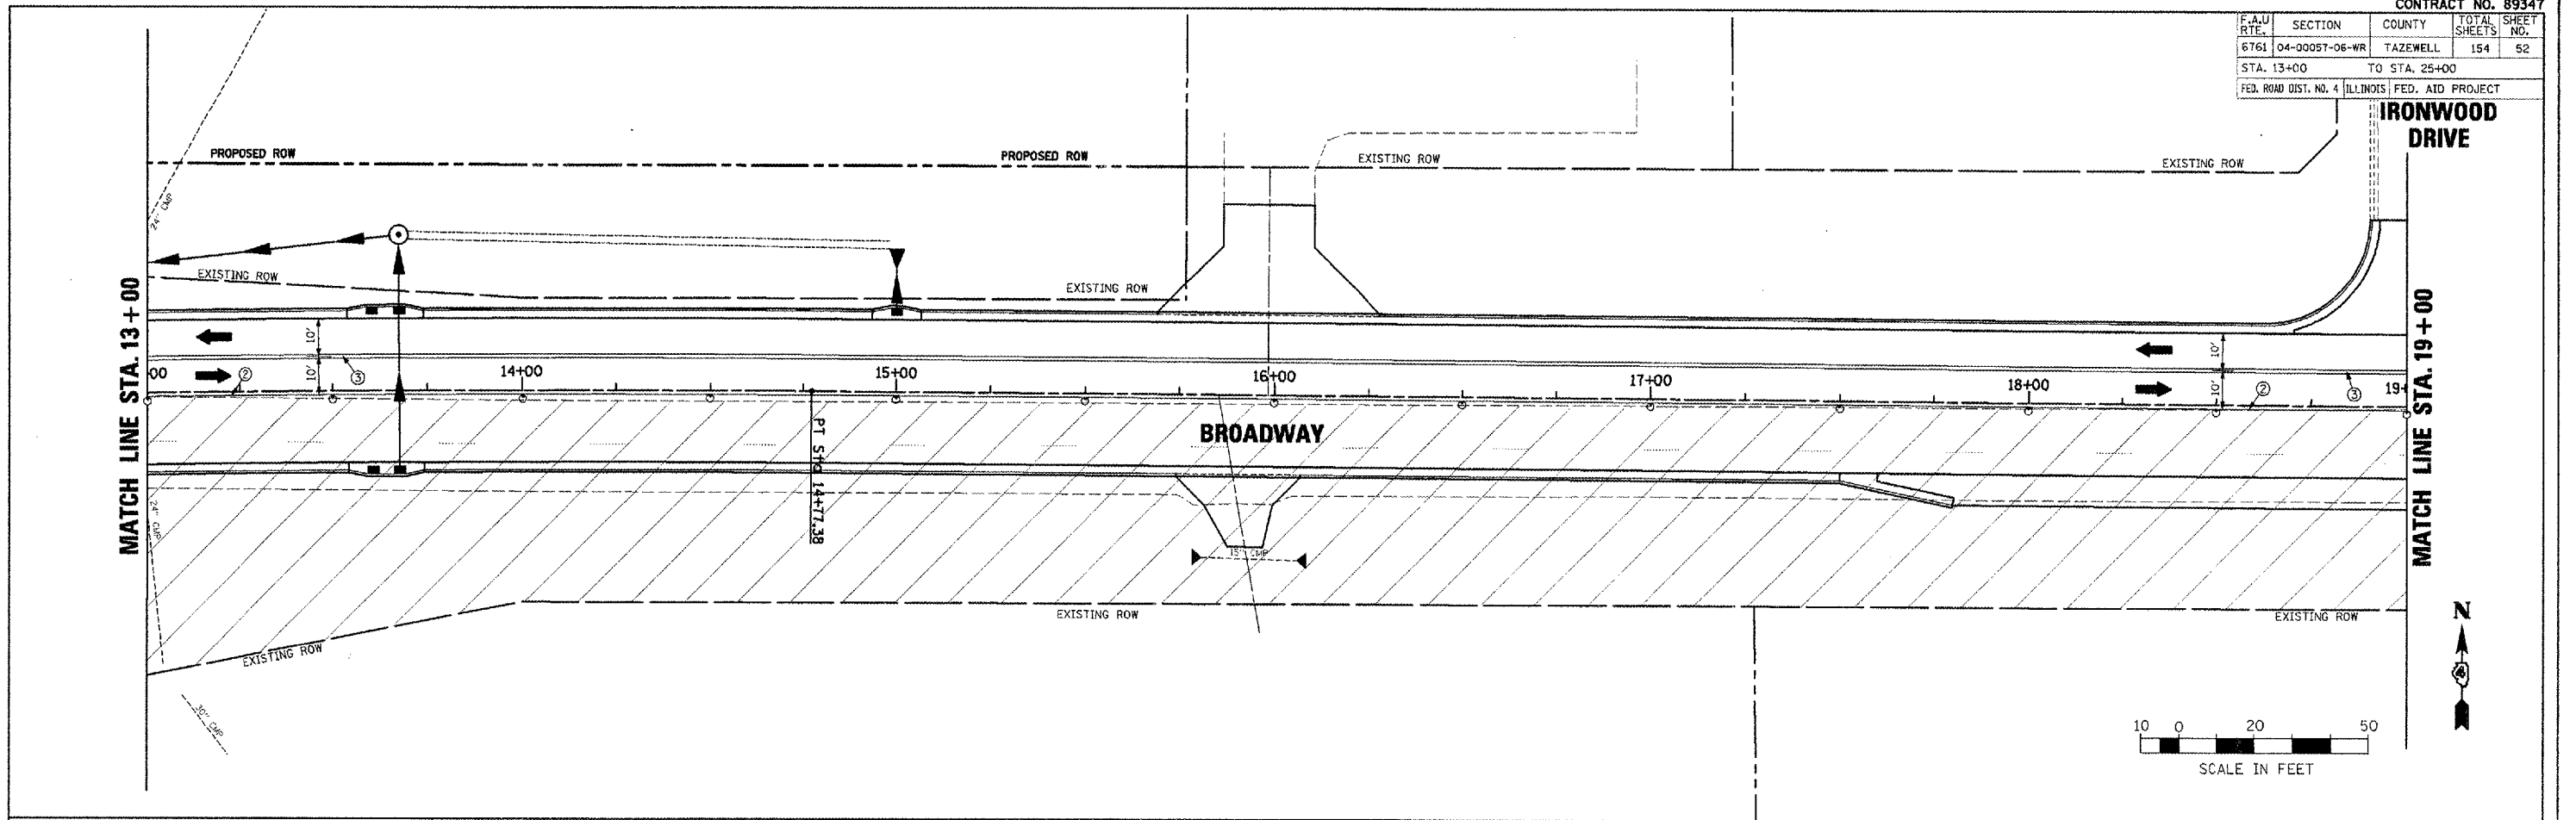

PROFILE	DATE	BY
REVIEWED		
CHECKED		
DESIGNED		
NOTED		
NO.		

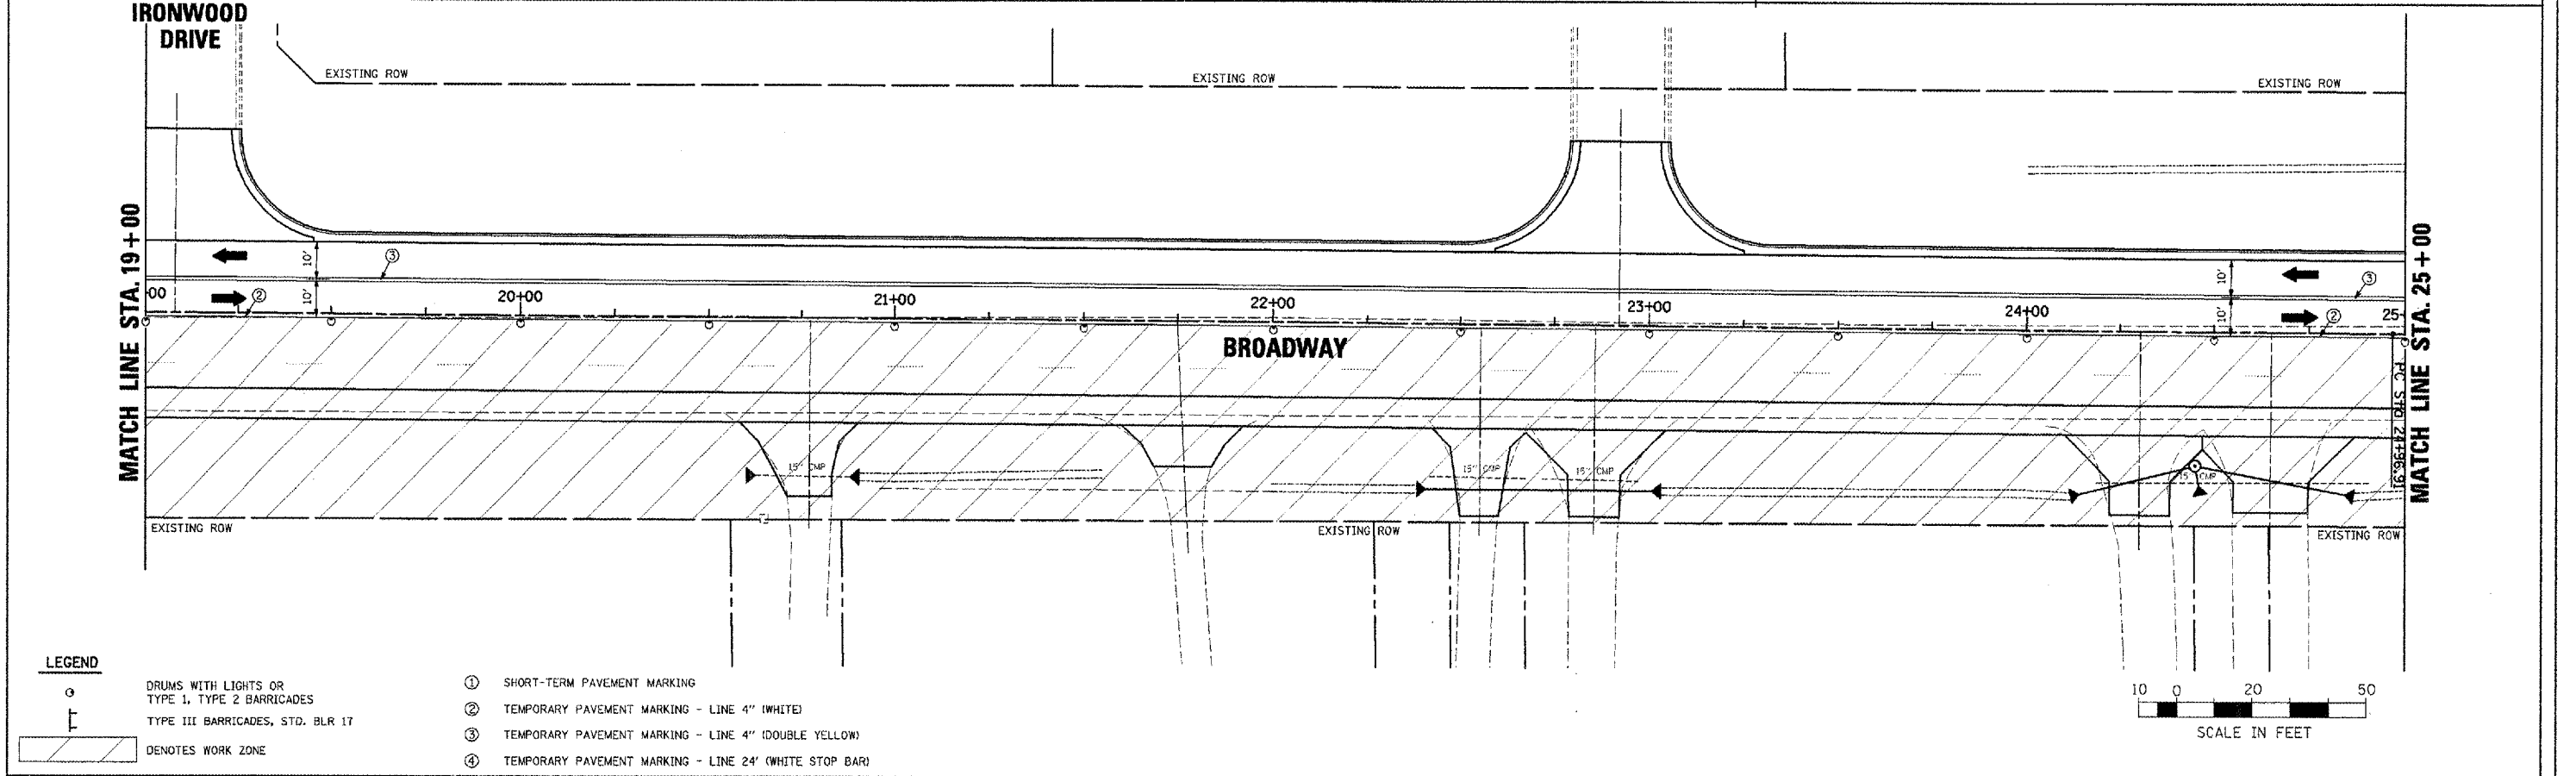

**LEGEND**

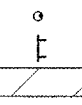

DRUMS WITH LIGHTS OR  
TYPE I, TYPE 2 BARRICADES  
TYPE III BARRICADES, STD. BLR 17  
DENOTES WORK ZONE

- ① SHORT-TERM PAVEMENT MARKING
- ② TEMPORARY PAVEMENT MARKING - LINE 4" (WHITE)
- ③ TEMPORARY PAVEMENT MARKING - LINE 4" (DOUBLE YELLOW)
- ④ TEMPORARY PAVEMENT MARKING - LINE 24' (WHITE STOP BAR)

PLOT DATE = 2/6/2008  
PLOT SCALE = 24,000 FT / IN.  
USER NAME = EDDT