

F.A.U. RTE.	SECTION	COUNTY	TOTAL SHEETS	SHEET NO.
6761	04-00057-06-WR	TAZEWELL	154	60
STA. 49+00		TO STA. 61+00		
FED. ROAD DIST. NO. 4		ILLINOIS	FED. AID PROJECT	

- LEGEND**
- DRUMS WITH LIGHTS OR TYPE 1, TYPE 2 BARRICADES
 - ⊞ TYPE III BARRICADES, STD. 81.R 17
 - ▨ DENOTES WORK ZONE
 - ① SHORT-TERM PAVEMENT MARKING
 - ② TEMPORARY PAVEMENT MARKING - LINE 4" (WHITE)
 - ③ TEMPORARY PAVEMENT MARKING - LINE 4" (DOUBLE YELLOW)
 - ④ TEMPORARY PAVEMENT MARKING - LINE 24' (WHITE STOP BAR)



PLAN

DATE	
BY	
CHECKED	
DESIGNED	
NOTED	
APPROVED	
PROJECT NO.	
FILE NAME	
USER NAME	

PROFILE

DATE	
BY	
CHECKED	
DESIGNED	
NOTED	
APPROVED	
PROJECT NO.	
FILE NAME	
USER NAME	

PLOT DATE = 2/10/2008
 FILE NAME = J:\2008\89347\95\95.dgn
 PLOT SCALE = 20.0000 FT / IN.
 USER NAME = JIBT

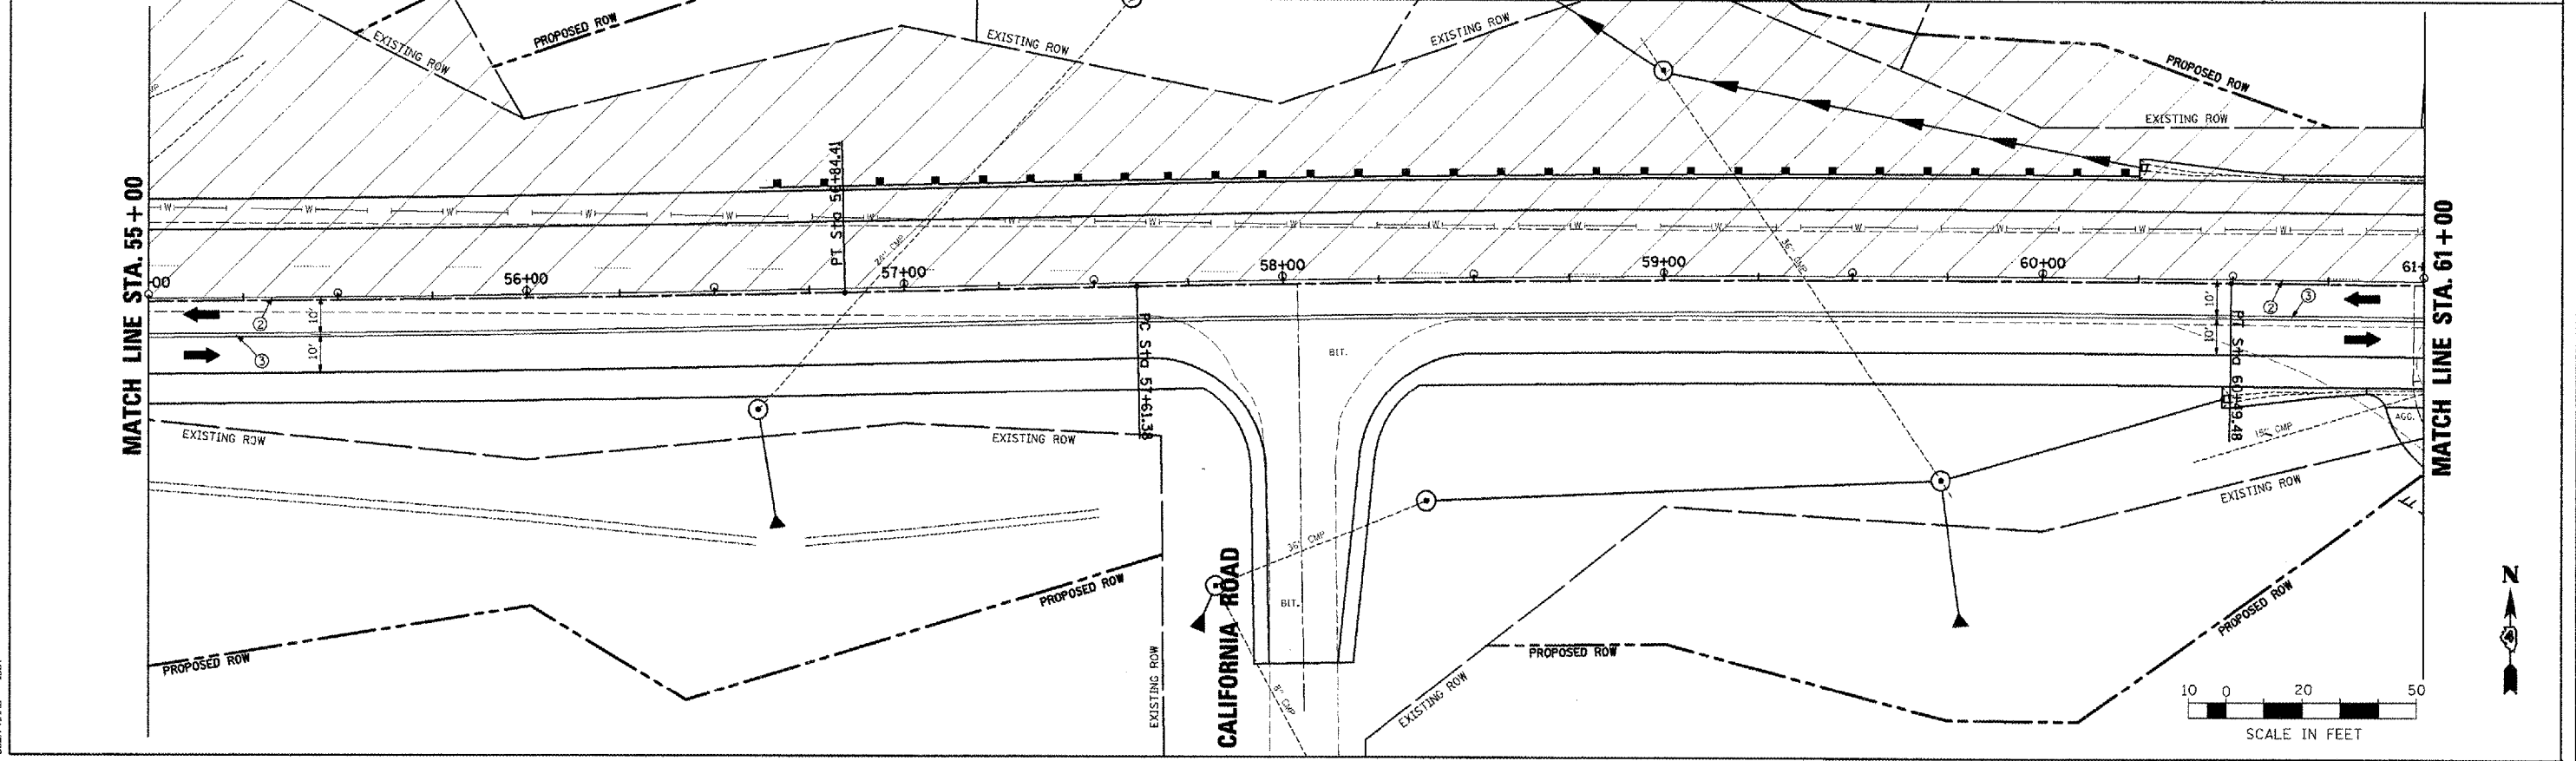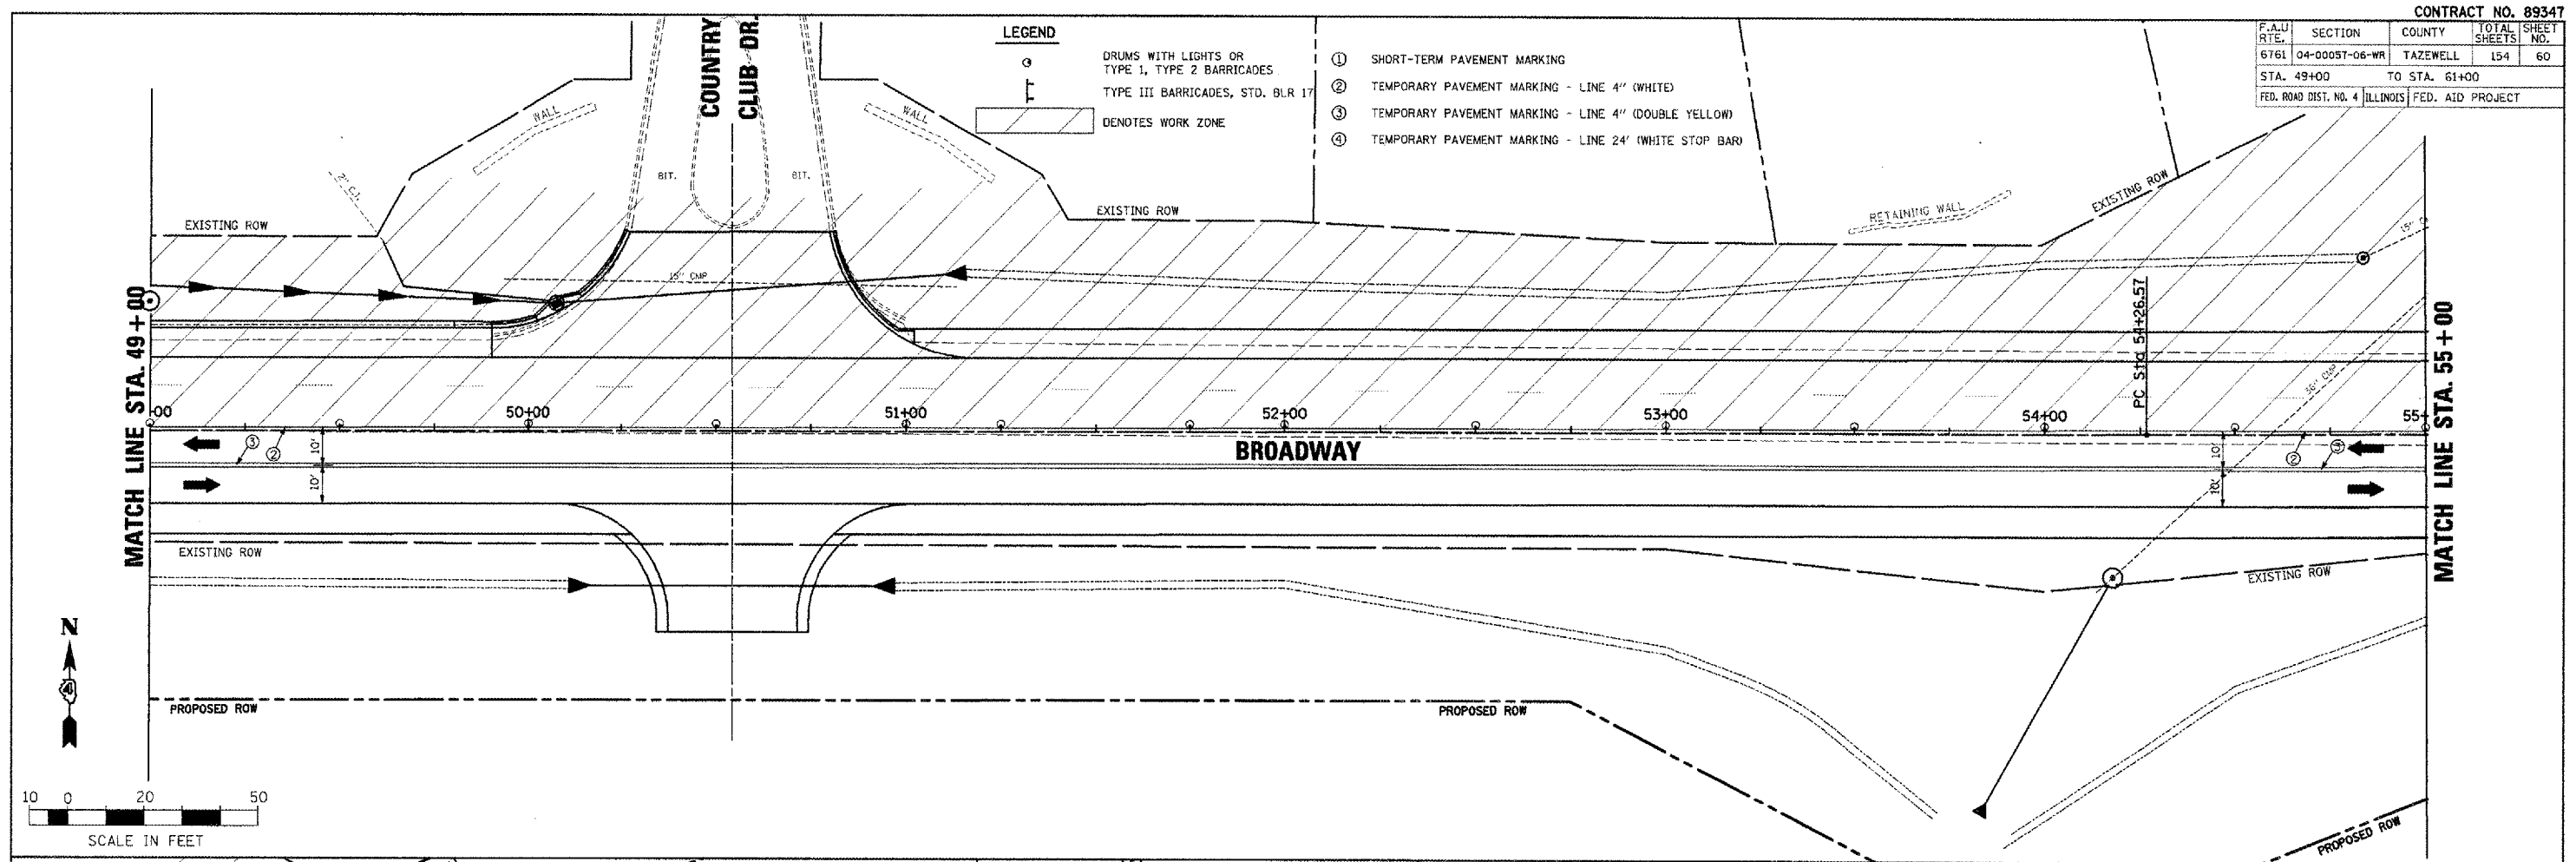

BROADWAY - MAINTENANCE OF TRAFFIC - STAGE III PLANS - STA. 49+00 TO STA. 61+00