


CONTRACT NO. 89347			
F.A.U. RTE.	SECTION	COUNTY	TOTAL SHEET NO.
676I	04-00057-06-WR	TAZEWELL	154 110
STA.	TO STA.		
FED. ROAD DIST. NO. 4 ILLINOIS	FED. AID PROJECT		

DATE	BY
DATE	BY
DATE	BY

DATE	BY
DATE	BY
DATE	BY

PLOT DATE = 2/8/2009
 FILE NAME = I:\2008\08\07\04\PLANS\AS-PRO-BROADWAY\AS-PRO-BROADWAY.dwg
 PLOT SCALE = 0.0000 / IN
 USER NAME = DDJ

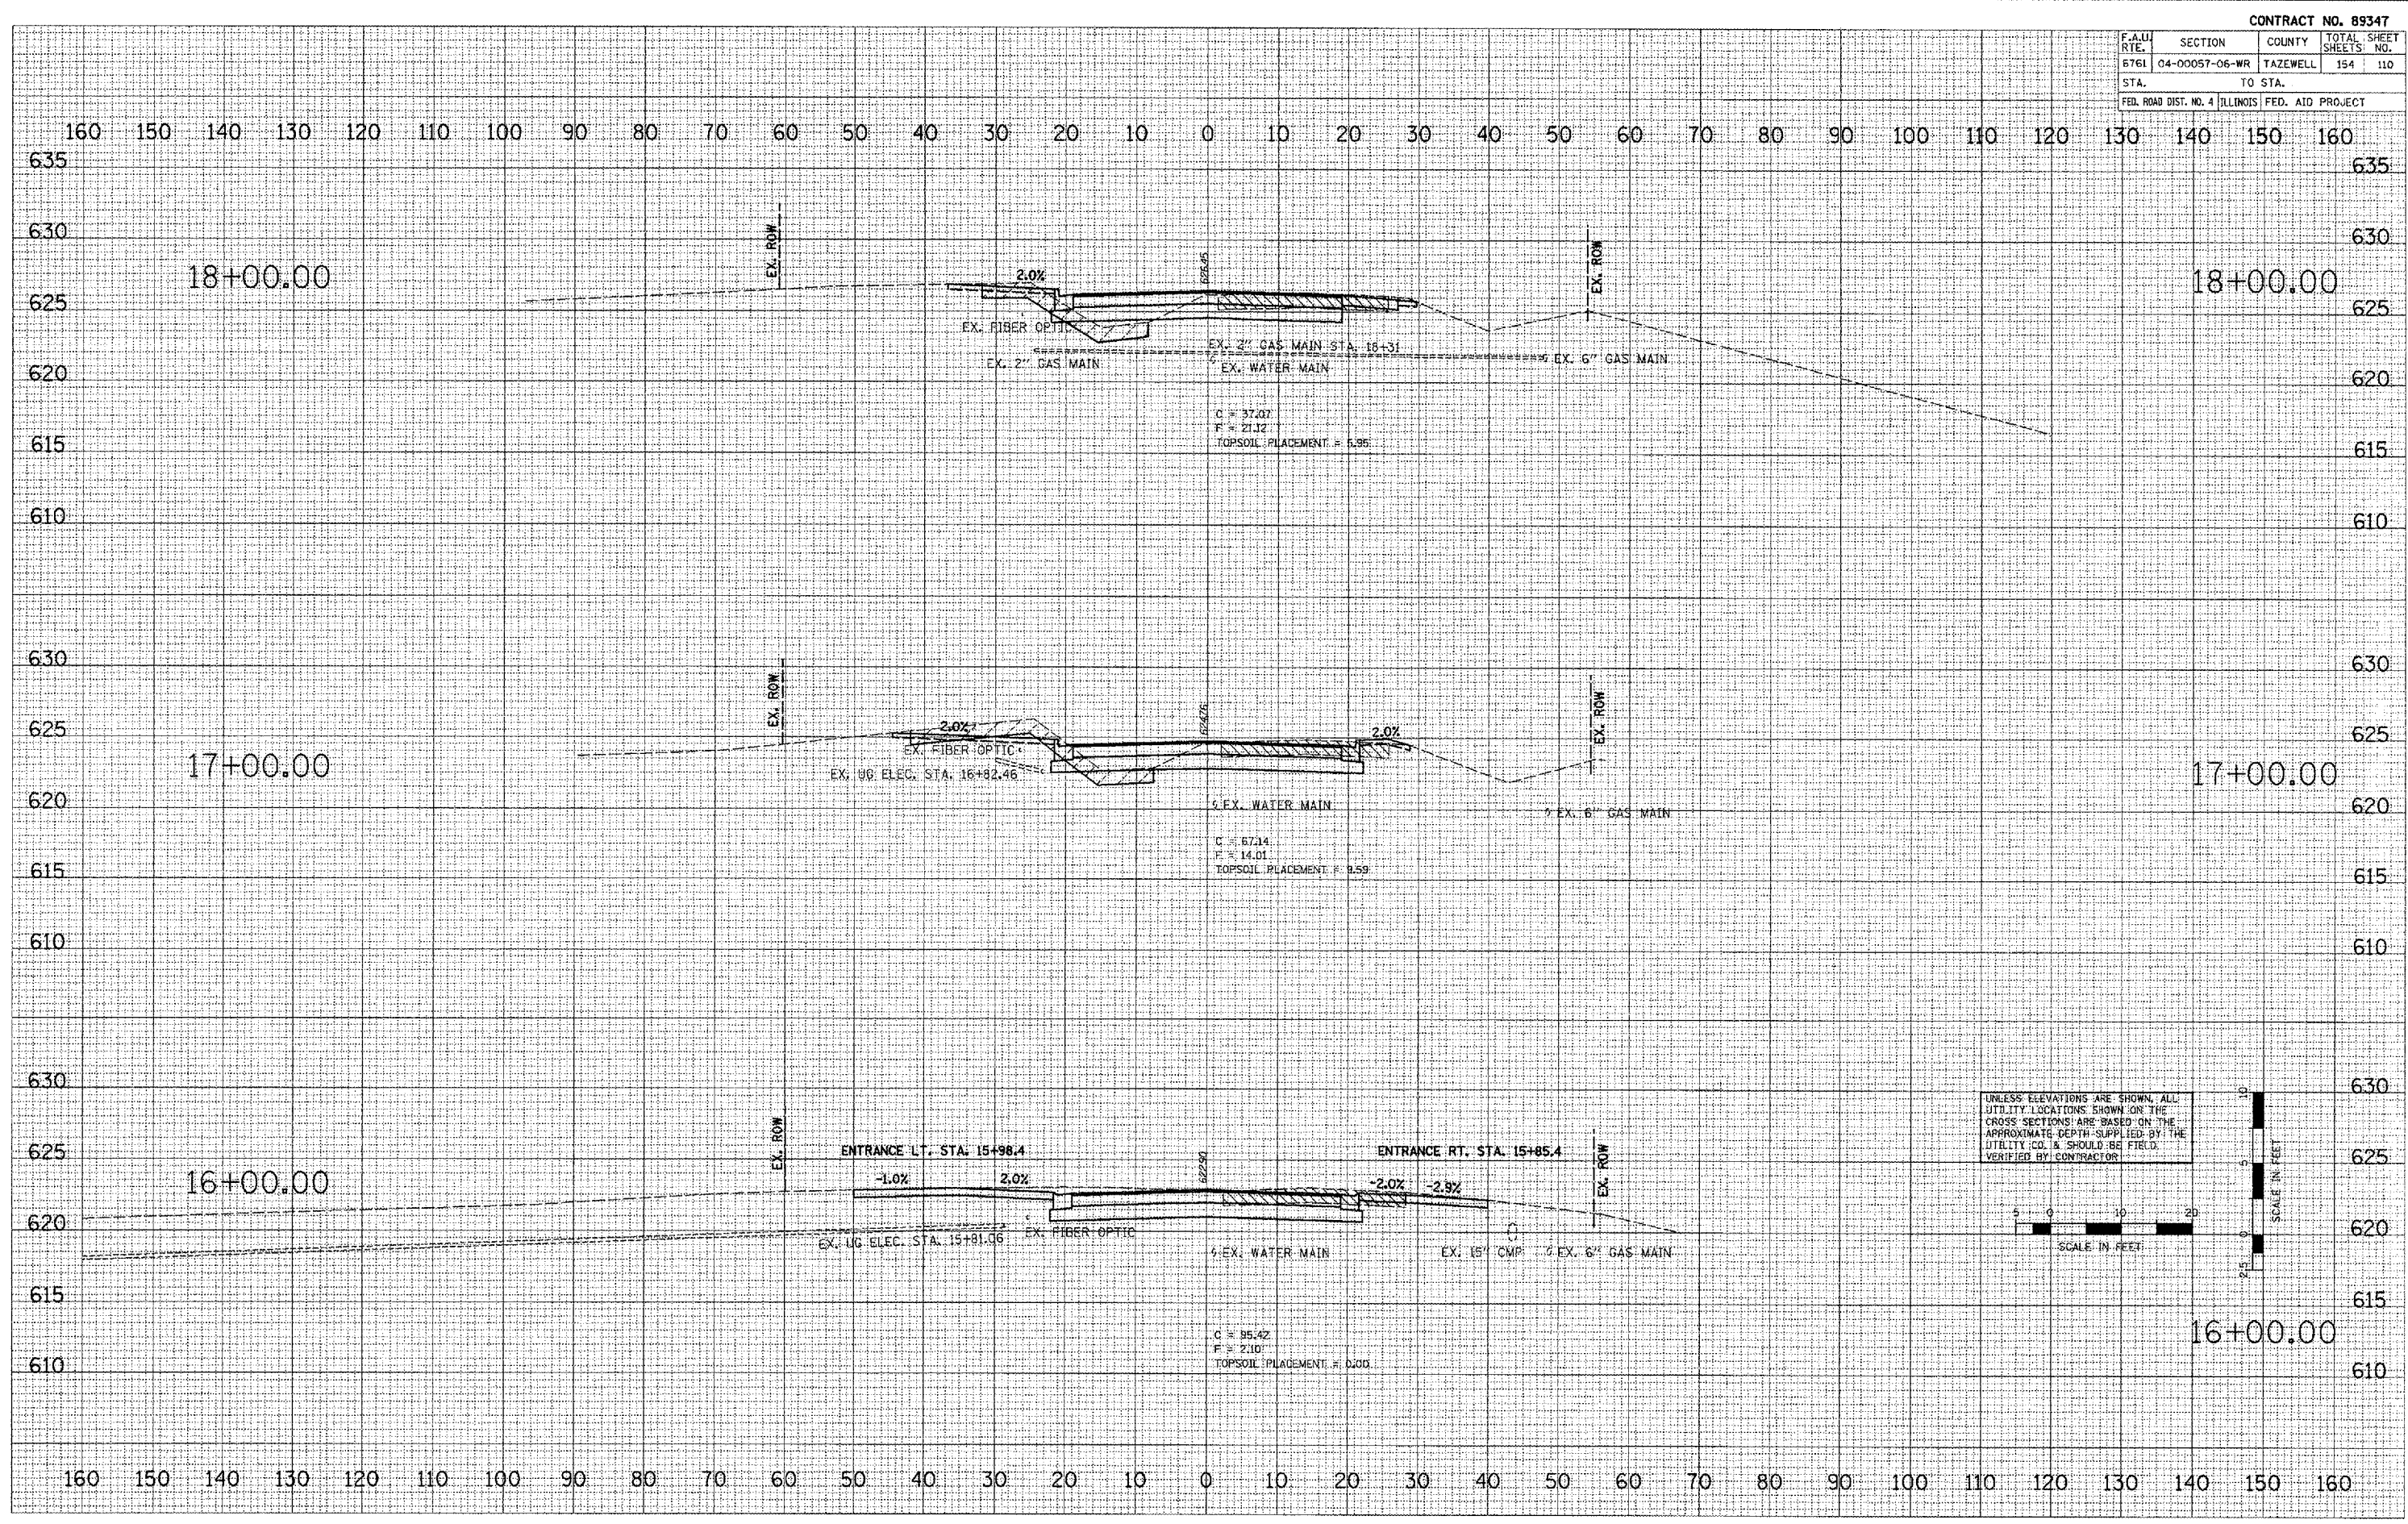

BROADWAY - CROSS SECTIONS