
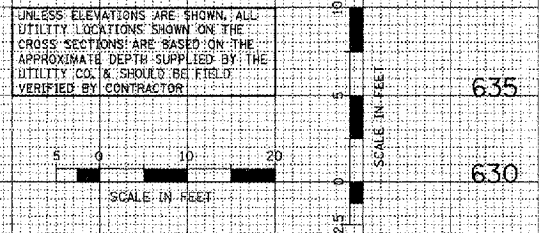


CONTRACT NO. 89347				
F.A.U. R.T.E.	SECTION	COUNTY	TOTAL SHEETS	SHEET NO.
6761	04-00057-06-WR	TAZEWELL	154	117
STA.	TO STA.			
FED. ROAD DIST. NO. 4	ILLINOIS	FED. AID PROJECT		

DATE: _____
 BY: _____
 CHECKED: _____
 SURVEY NO. _____
 SURVEY DATE _____
 SURVEY AREA _____
 SURVEY METHOD _____

DATE: _____
 BY: _____
 CHECKED: _____
 SURVEY NO. _____
 SURVEY DATE _____
 SURVEY AREA _____
 SURVEY METHOD _____

DATE: 2/8/2008
 FILE NAME: L:\2\8006679\00\PLANS-VIS-PRO-BROADWAY-CROSS-SECTIONS.DWG
 PLOT SCALE: 1/8" = 1'-0"
 USER NAME: EDDT

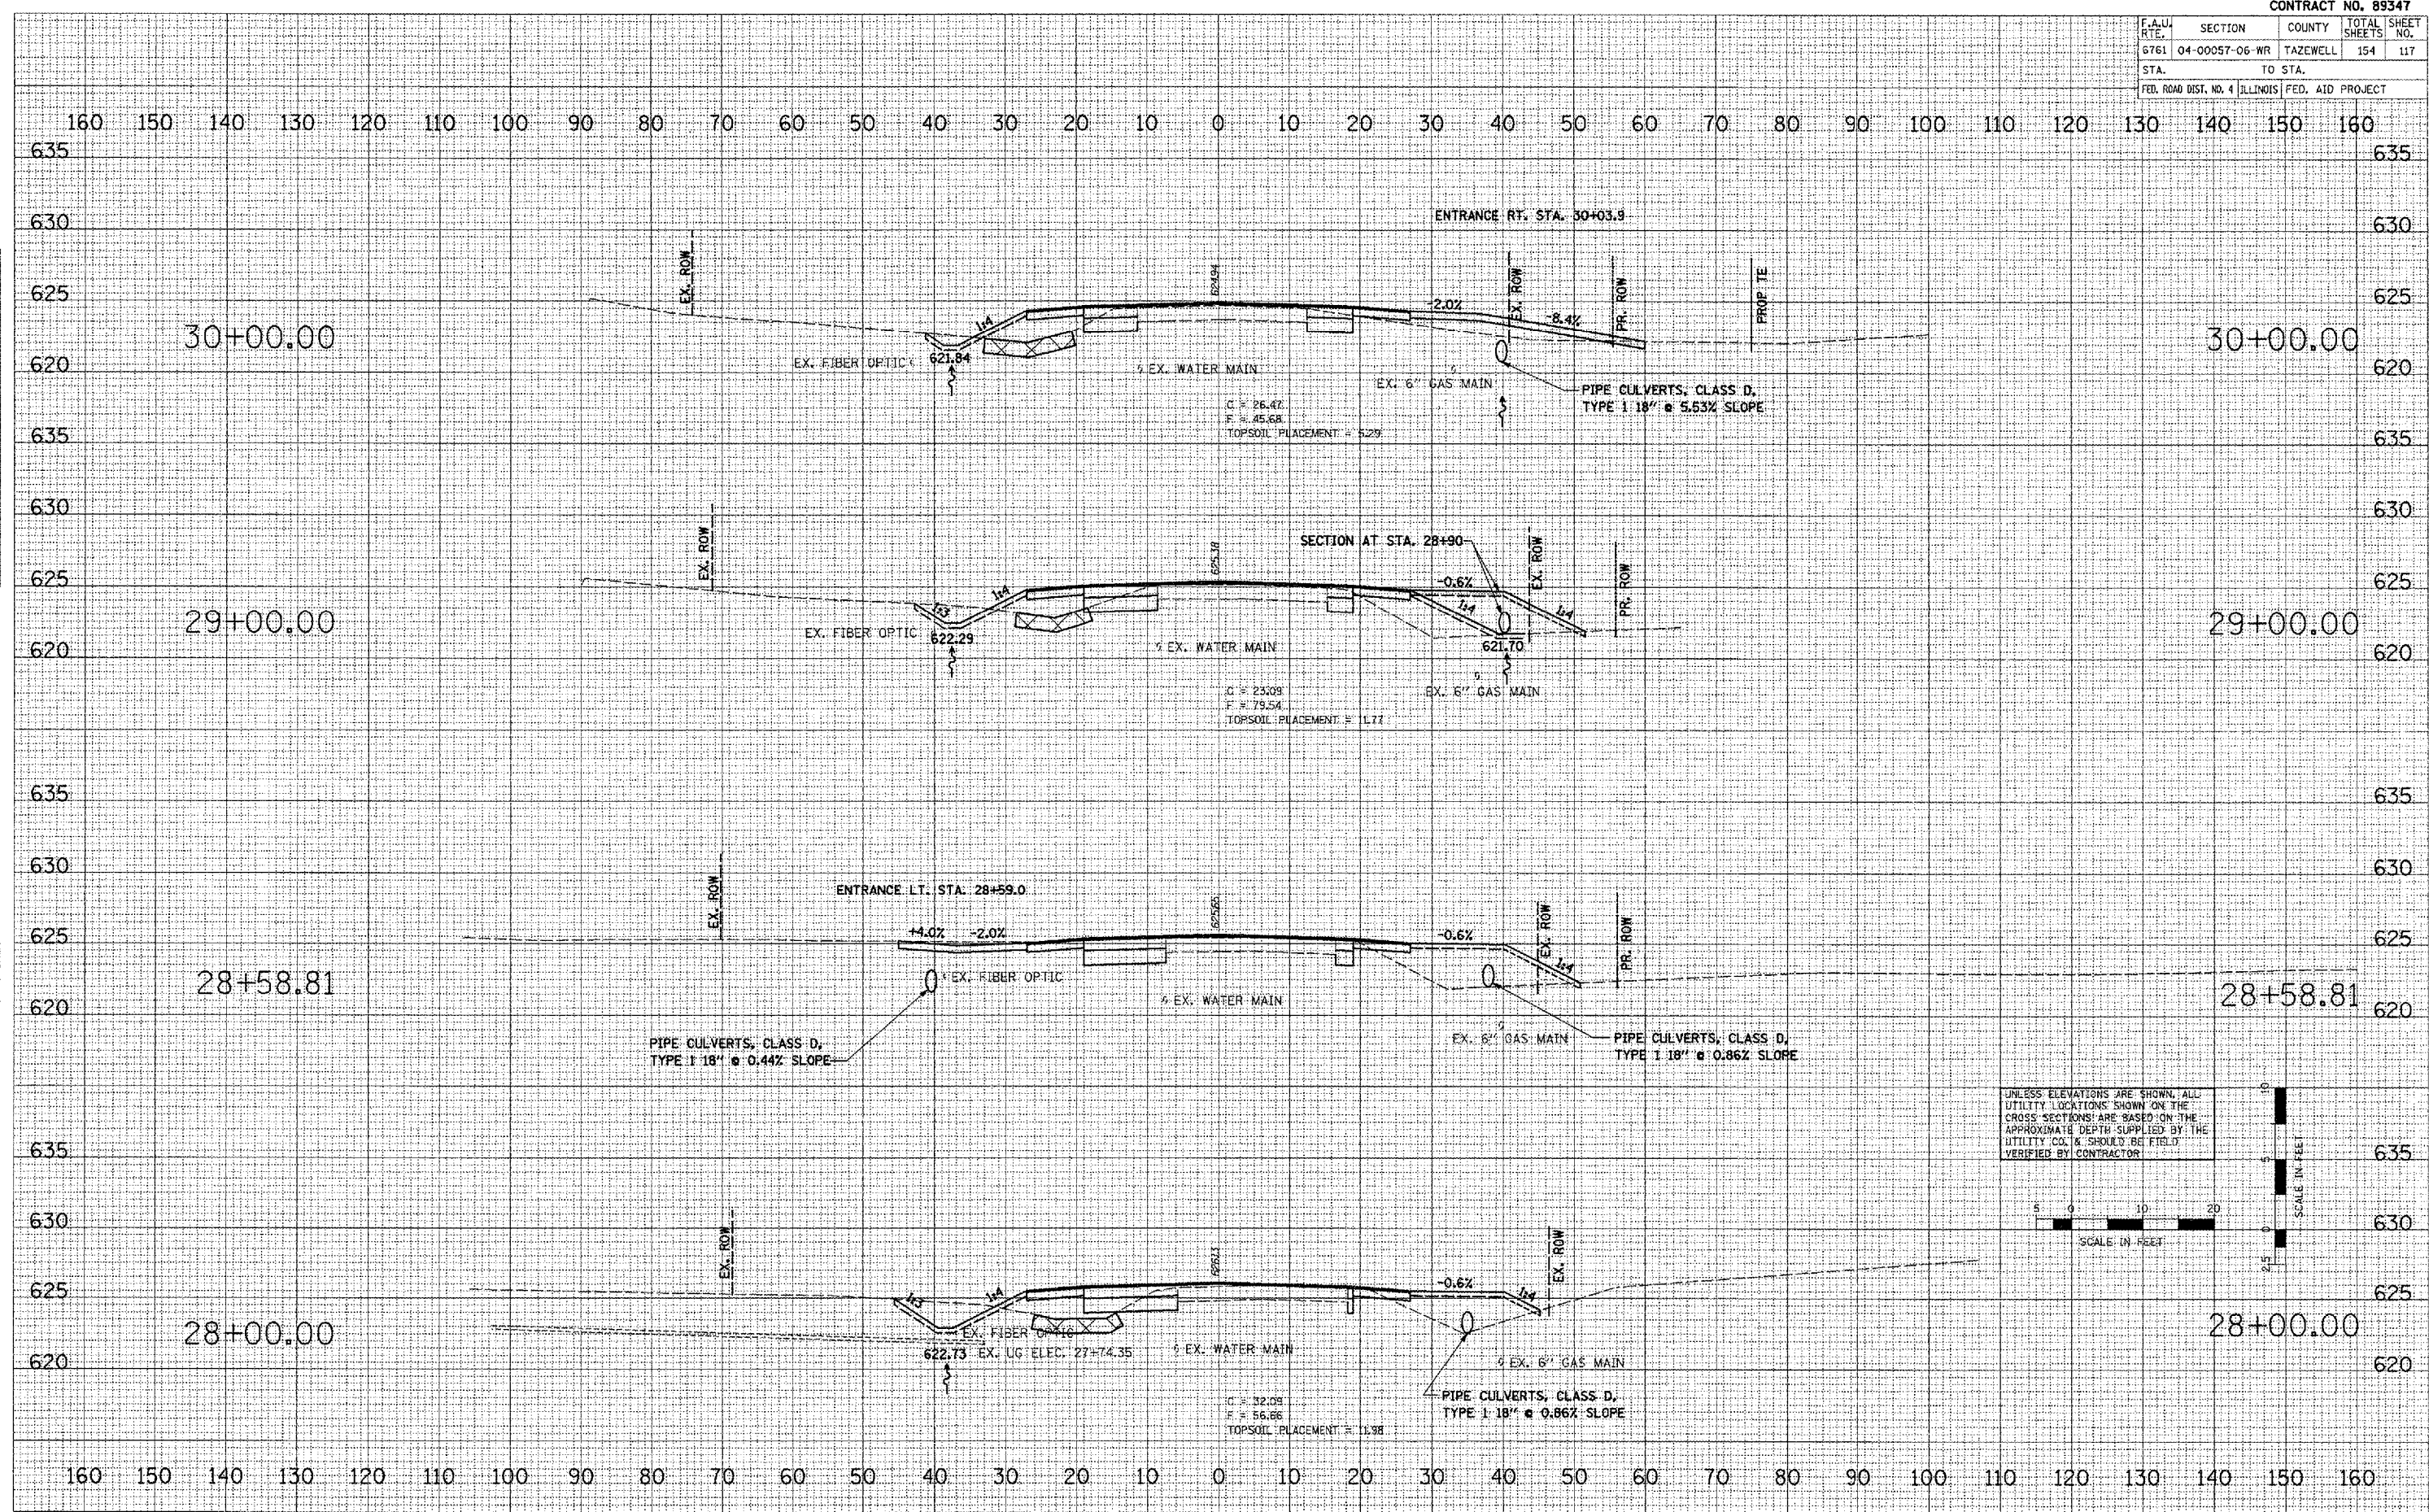

BROADWAY - CROSS SECTIONS