


CONTRACT NO. 89347			
F.A.U. RTE.	SECTION	COUNTY	TOTAL SHEETS NO.
6761	04-00057-06-WR	TAZEWELL	354 122
STA.	TO STA.		
FED. ROAD DIST. NO. 4	ILLINOIS	FED. AID PROJECT	

DATE	
BY	
FINAL SURVEY	
NOTE BOOK	
AREAS CHECKED	

DATE	
BY	
ORIGINAL SURVEY	
NOTE BOOK	
AREAS CHECKED	

PLOT DATE = 2/8/2008
 FILE NAME = LA-200806073A.DWG
 PLOT SCALE = 1/8" = 1'-0"
 USER NAME = JLD

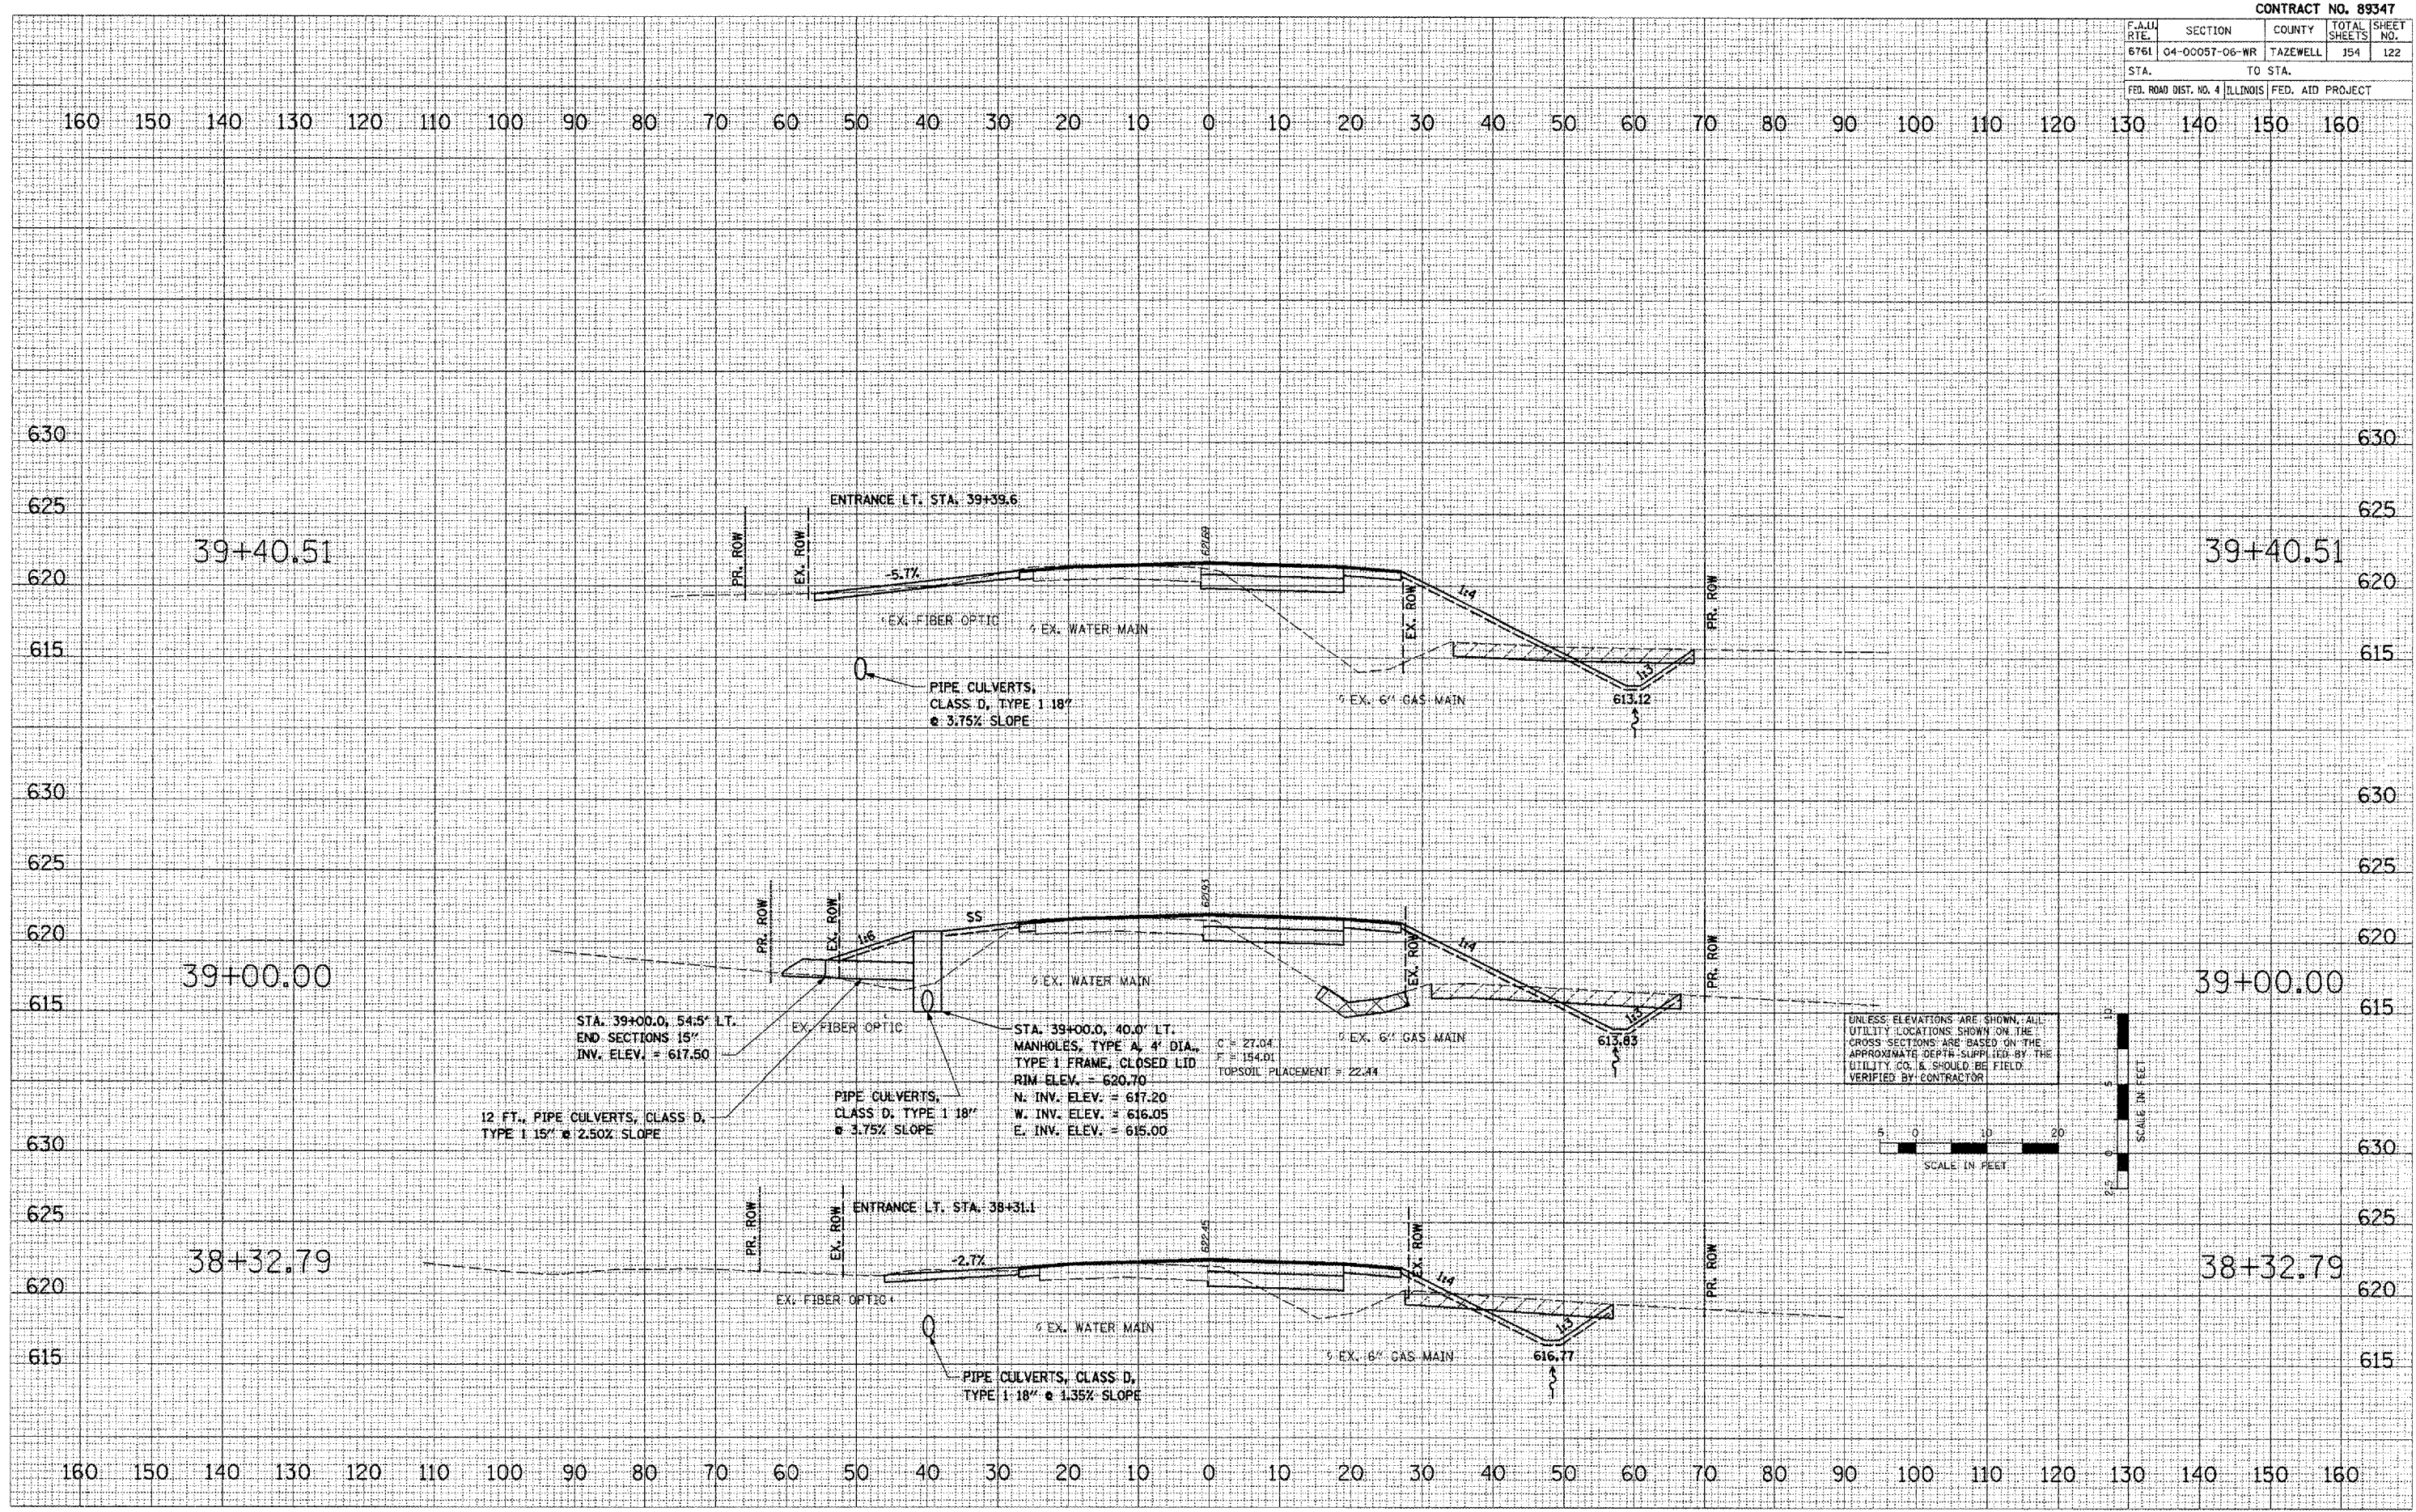

BROADWAY - CROSS SECTIONS