


CONTRACT NO. 89347				
F.A.U. RTE.	SECTION	COUNTY	TOTAL SHEETS	SHEET NO.
6761	04-00057-06-WR	TAZEWELL	154	127
STA.		TO STA.		
FED. ROAD DIST. NO. 4 ILLINOIS FED. AID PROJECT				

DATE: _____ BY: _____
 CHECKED BY: _____
 ORIGINAL SURVEY PLOTTED: _____
 TUBE DATE: _____
 NOTE BOOK: _____
 NO. _____

DATE: _____ BY: _____
 CHECKED BY: _____
 ORIGINAL SURVEY PLOTTED: _____
 TUBE DATE: _____
 NOTE BOOK: _____
 NO. _____

PLOT DATE: 2/8/2008
 FILE NAME: LA20080827A\DWG\PLANS\VS-PRO-BROADWAY-CROSS SECTIONS.dwg
 USER: JTB
 USER NAME: JTB

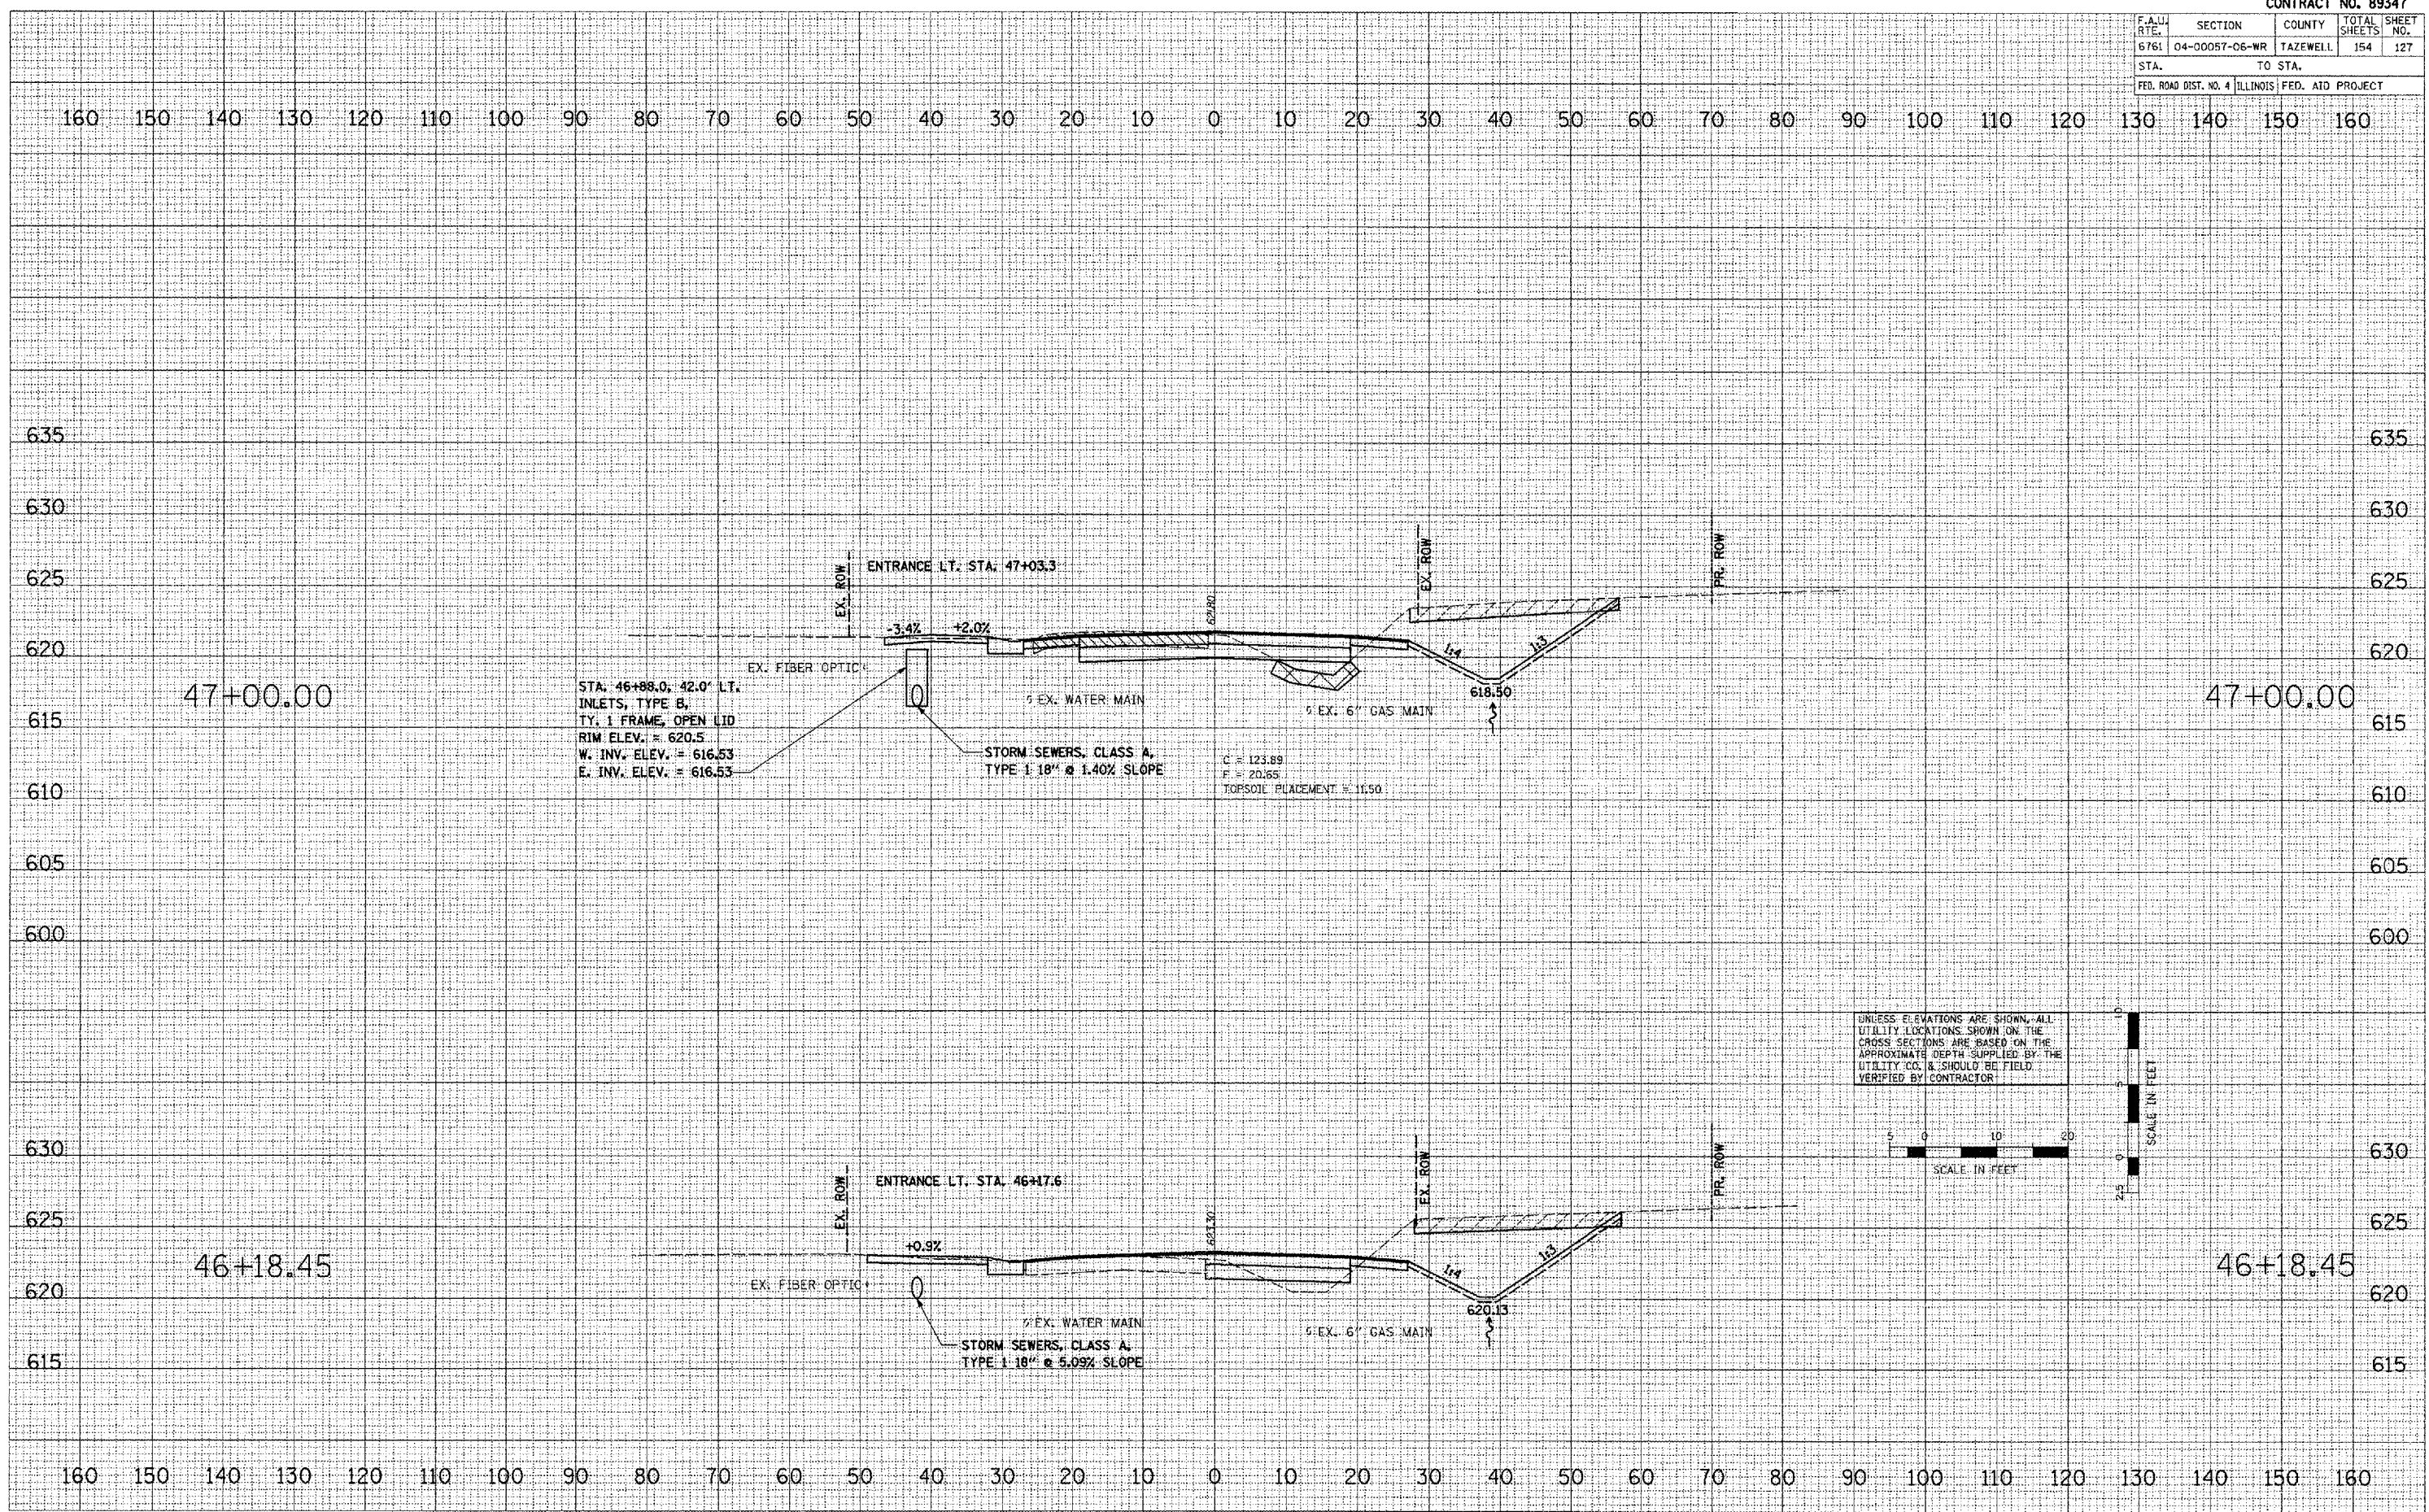

BROADWAY - CROSS SECTIONS