

CONTRACT NO. 89347

F.A.U. RTE.	SECTION	COUNTY	TOTAL SHEETS	SHEET NO.
6761	04-00057-06-WR	TAZEWELL	154	141
STA. TO STA.		FED. ROAD DIST. NO. 4 ILLINOIS FED. AID PROJECT		


DATE	BY

DATE	BY


DATE	BY

DATE	BY

PLOT DATE = 2/8/2008
FILE NAME = C:\2008\02\8\89347\CORPLANS\05-FRD-89347\08-141.dgn
USER NAME = TDDT

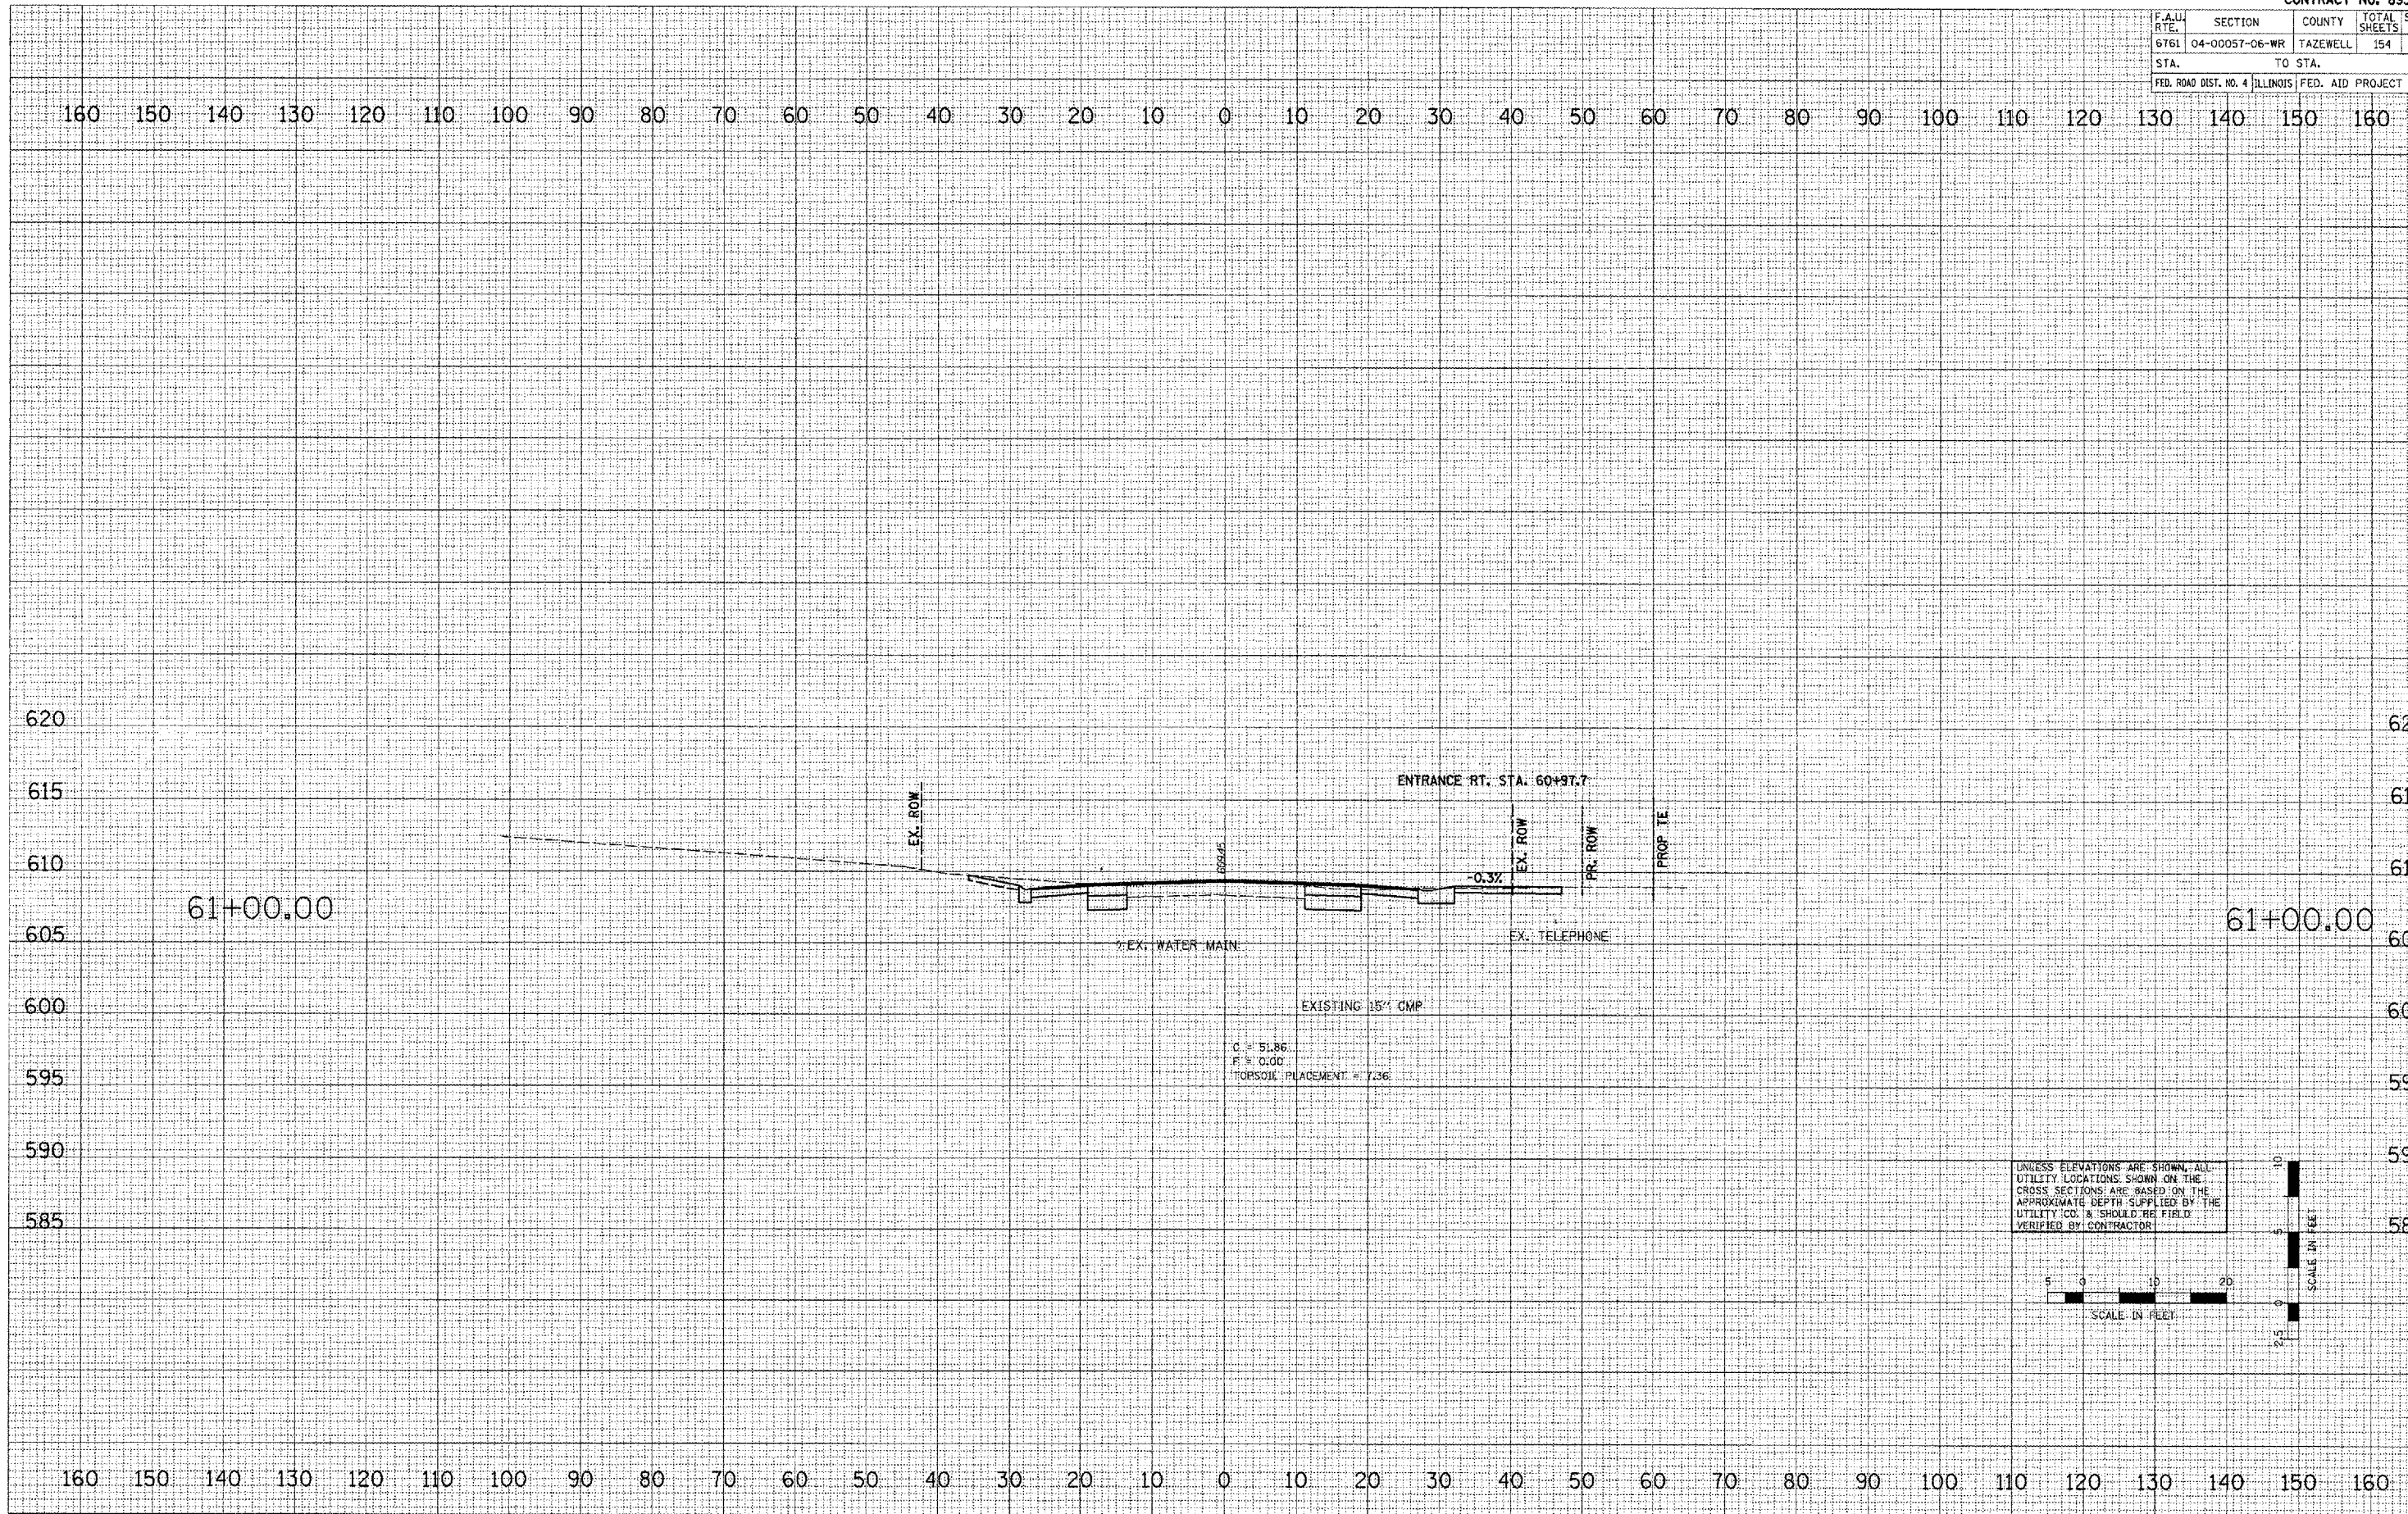

UNLESS ELEVATIONS ARE SHOWN, ALL UTILITY LOCATIONS SHOWN ON THE CROSS SECTIONS ARE BASED ON THE APPROXIMATE DEPTH SUPPLIED BY THE UTILITY CO. & SHOULD BE FIELD VERIFIED BY CONTRACTOR

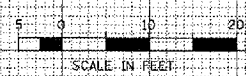

BROADWAY - CROSS SECTIONS