


CONTRACT NO. 89347			
F.A.U. RTE.	SECTION	COUNTY	TOTAL SHEETS
6761	04-00057-06-WR	TAZEWELL	154
NO.			142
STA.		TO STA.	
FED. ROAD DIST. NO. 4 ILLINOIS FED. AID PROJECT			

ORIGINAL SURVEY PLOT SHEET
 FILE NAME: J:\2008\877\ROADWAY\PLANS\89347-06\89347-06-06\89347-06-06-07.DWG
 USER: NAME - IDOT
 PLOT DATE: 2/6/2008
 DATE: _____
 BY: _____
 CHECKED: _____
 DATE: _____
 BY: _____
 DATE: _____
 BY: _____

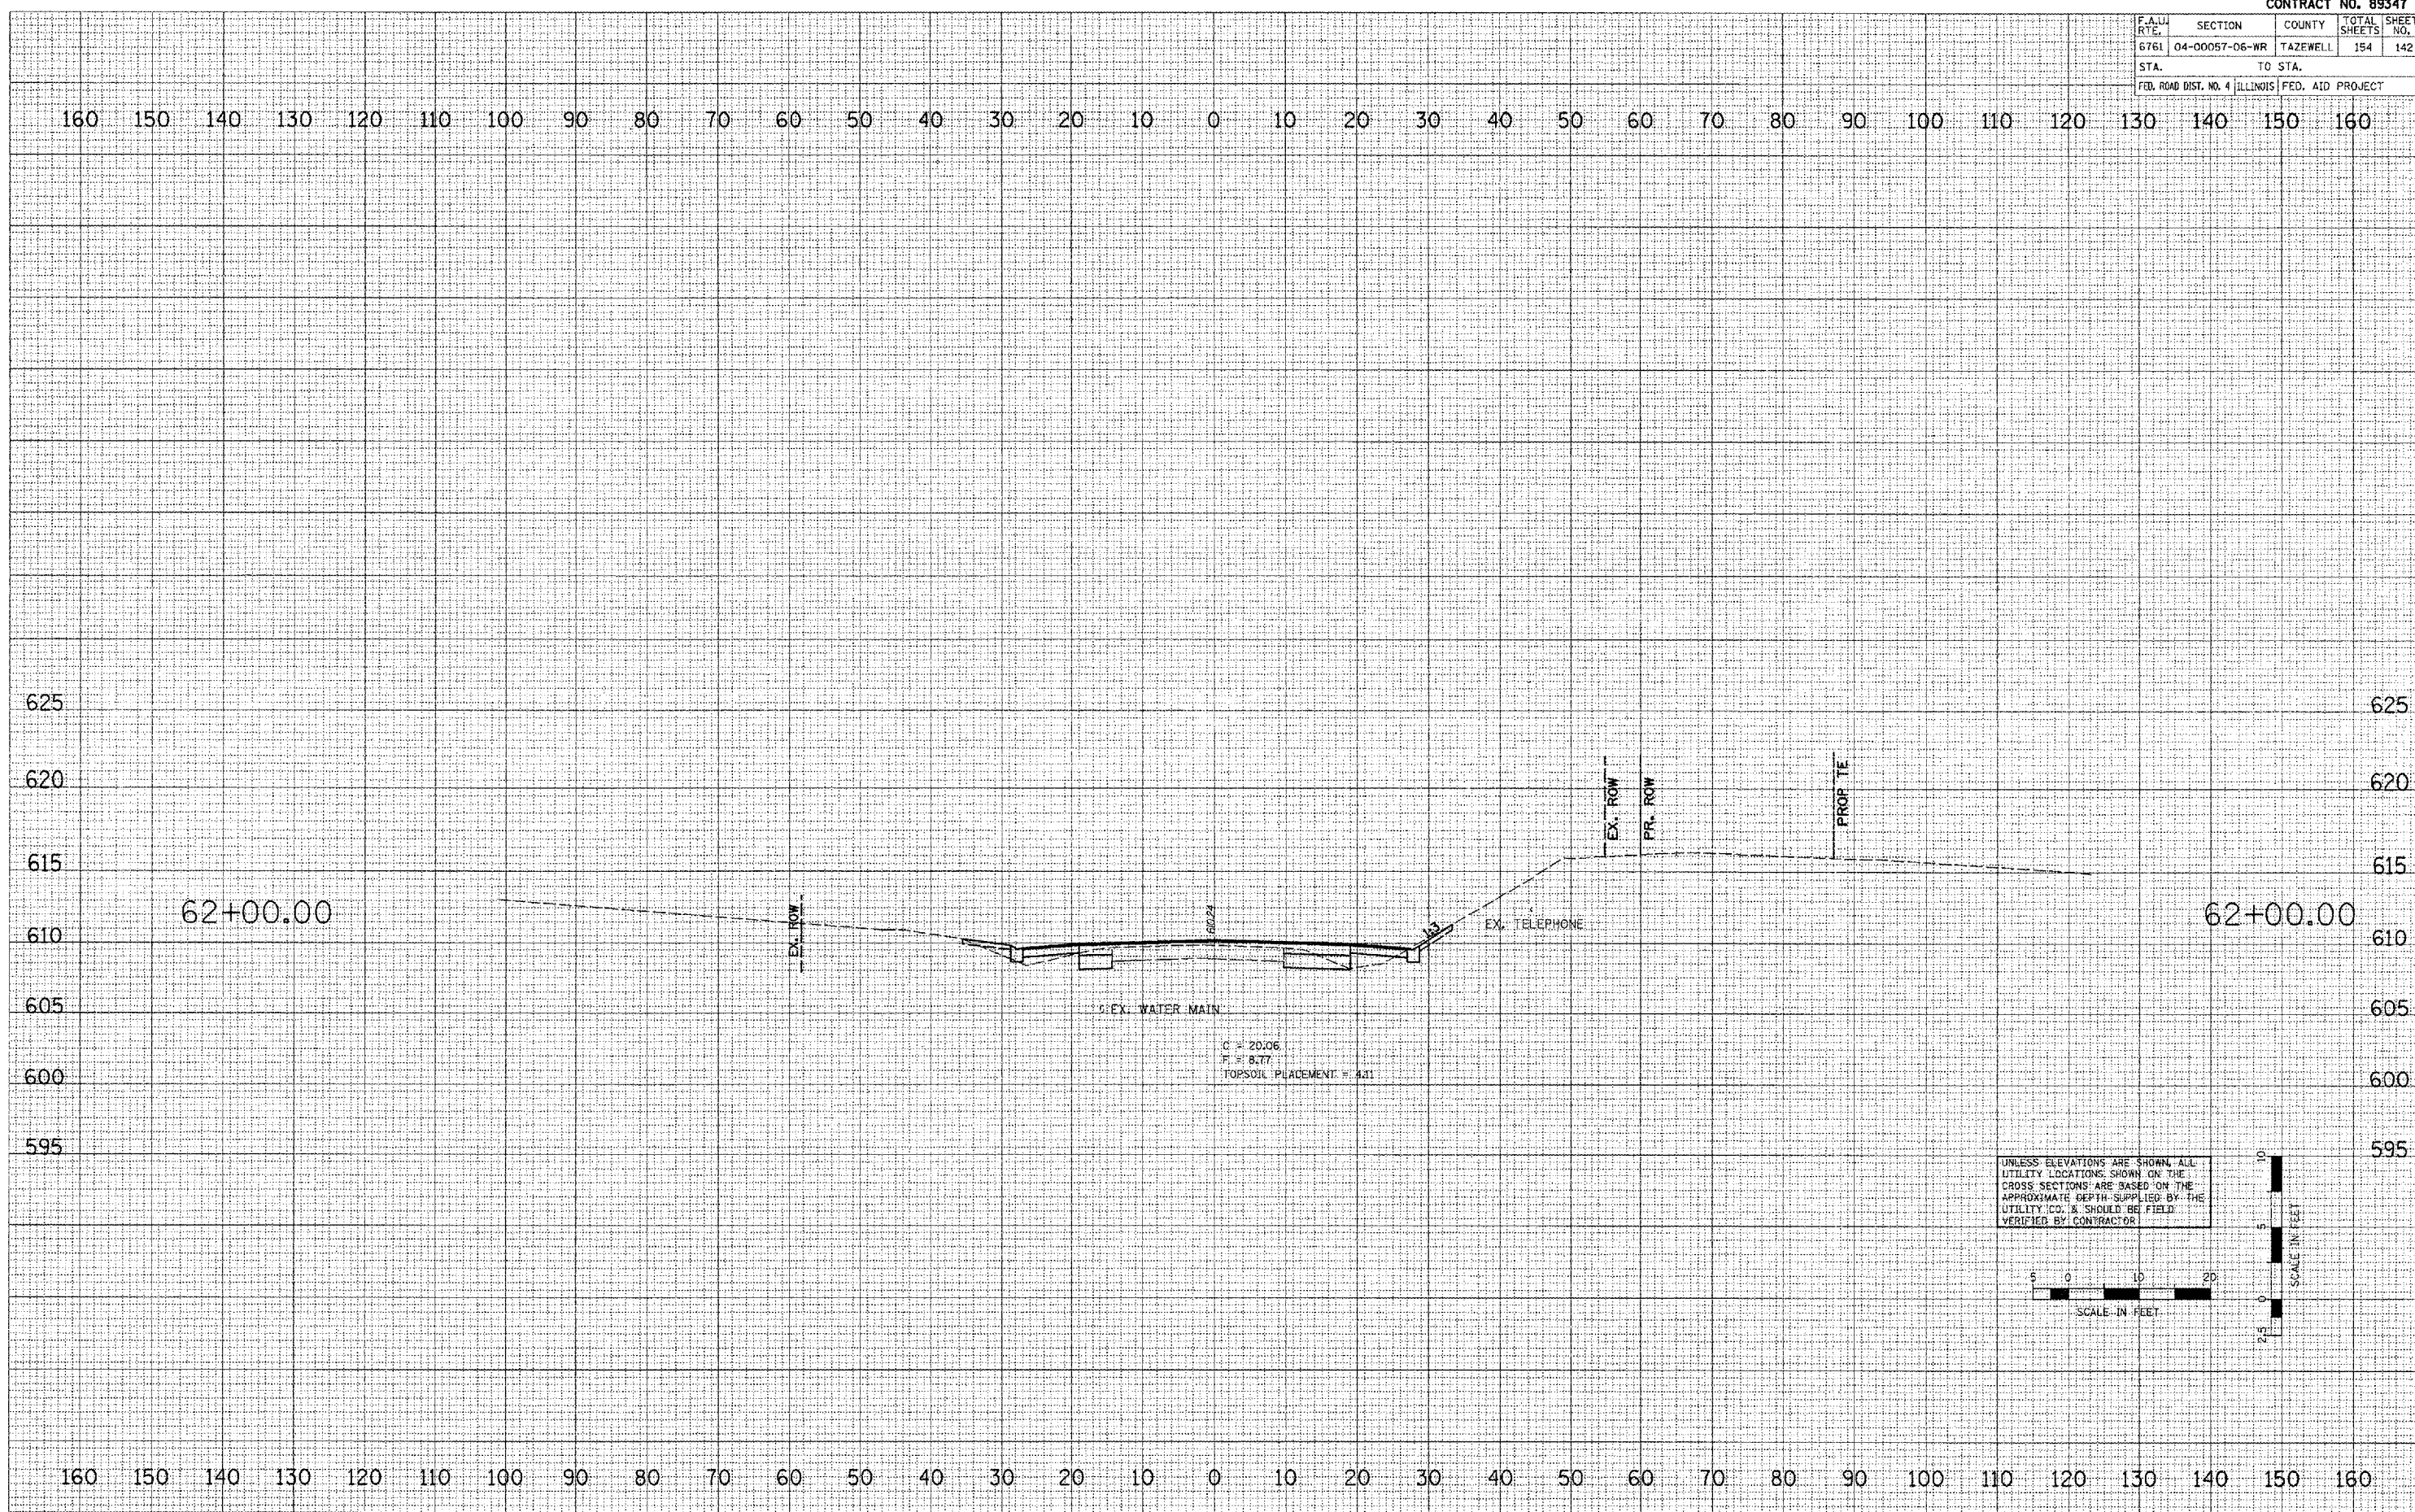

UNLESS ELEVATIONS ARE SHOWN, ALL
 UTILITY LOCATIONS SHOWN ON THE
 CROSS SECTIONS ARE BASED ON THE
 APPROXIMATE DEPTH SUPPLIED BY THE
 UTILITY CO. & SHOULD BE FIELD
 VERIFIED BY CONTRACTOR

