


CONTRACT NO. 89347				
F.A.U. RTE.	SECTION	COUNTY	TOTAL SHEETS	SHEET NO.
6761	04-00057-06-WR	TAZEWELL	154	145
STA.		TO STA.		
FED. ROAD DIST. NO. 4 ILLINOIS FED. AID PROJECT				


FINAL SURVEY  
 CHECKED  
 DATE

ORIGINAL SURVEY  
 CHECKED  
 DATE

PLOT DATE = 2/0/2008  
 PLOT SCALE = 1" = 20'  
 USER NAME = JDD

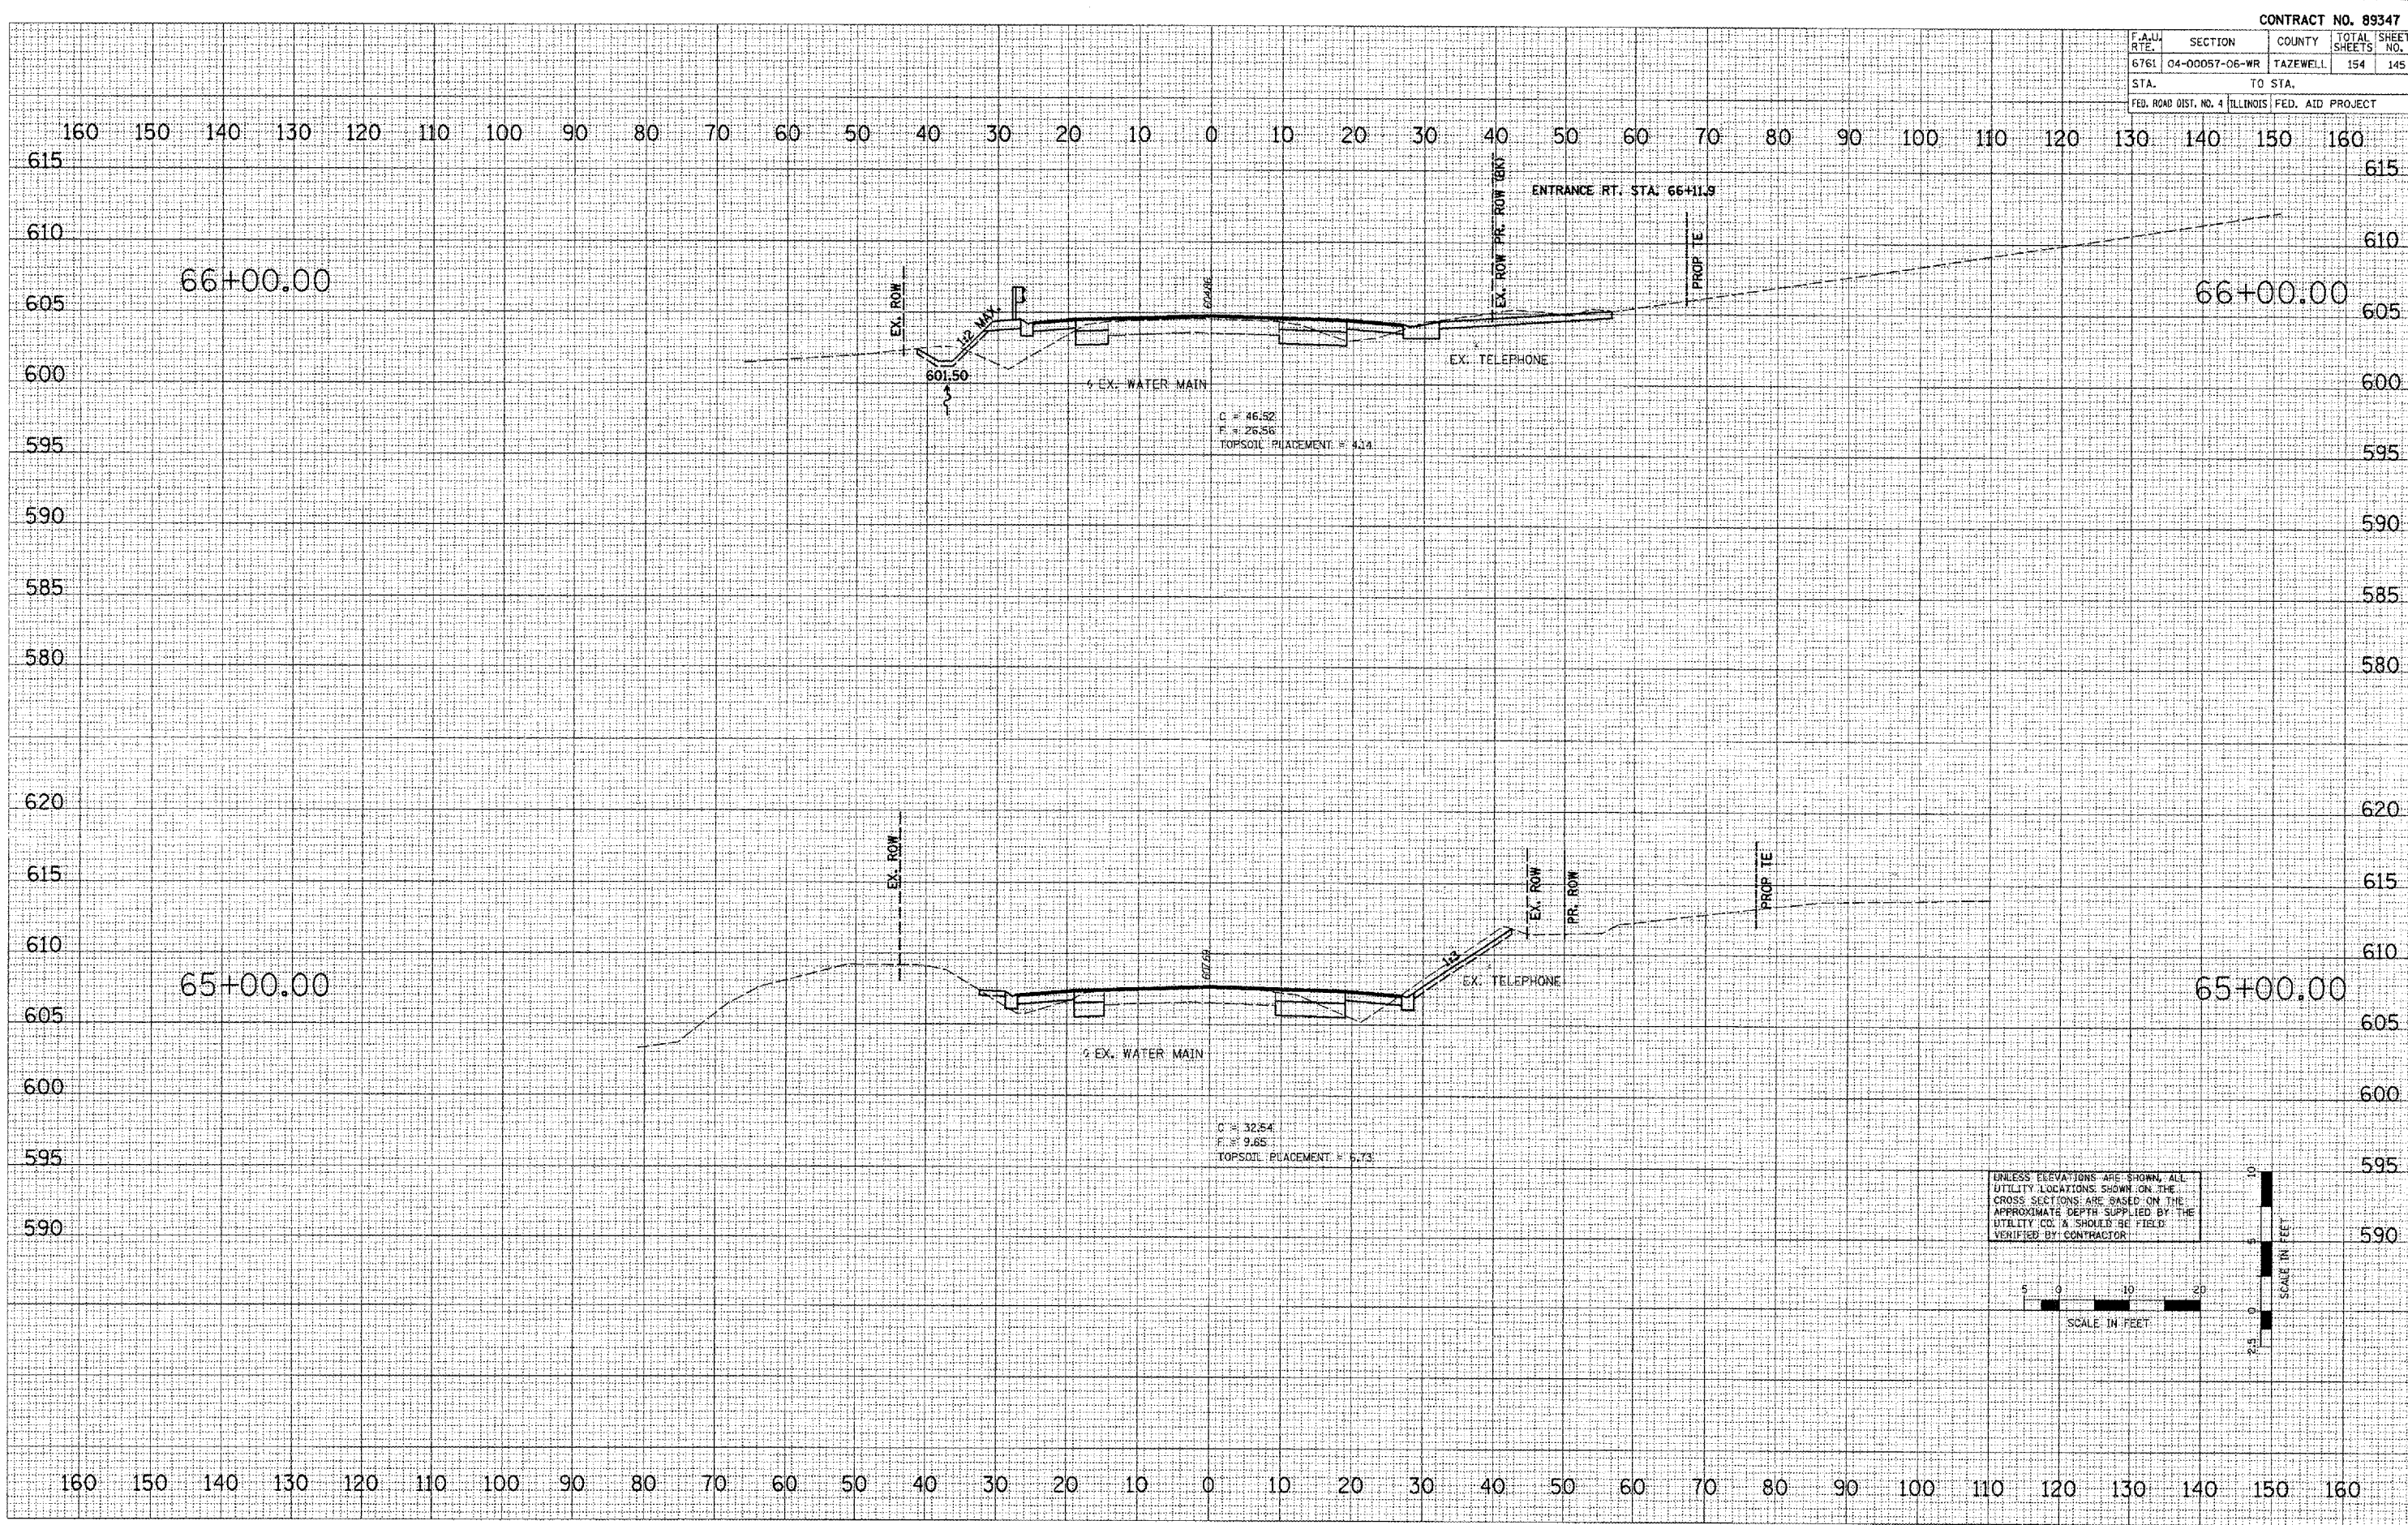

UNLESS ELEVATIONS ARE SHOWN, ALL UTILITY LOCATIONS SHOWN ON THE CROSS SECTIONS ARE BASED ON THE APPROXIMATE DEPTH SUPPLIED BY THE UTILITY CO. & SHOULD BE FIELD VERIFIED BY CONTRACTOR.

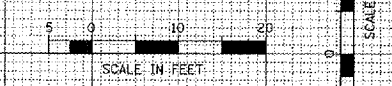

BROADWAY - CROSS SECTIONS