


CONTRACT NO. 89347				
F.A.U. RTE.	SECTION	COUNTY	TOTAL SHEETS	SHEET NO.
6761	04-00057-06-WR	TAZEWELL	154	149
STA.		TO STA.		
FED. ROAD DIST. NO. 4 ILLINOIS FED. AID PROJECT				

DATE	BY
DATE	BY
DATE	BY

DATE	BY
DATE	BY
DATE	BY

PLOT DATE = 2/6/2008
 FILE NAME = L:\2008\89347\04\06\WR\89347-06-WR-149.dwg
 USER NAME = JDD
 PLOT SCALE = 1:1000
 PLOT AREA = 100%
 PLOT CHECKED = JDD

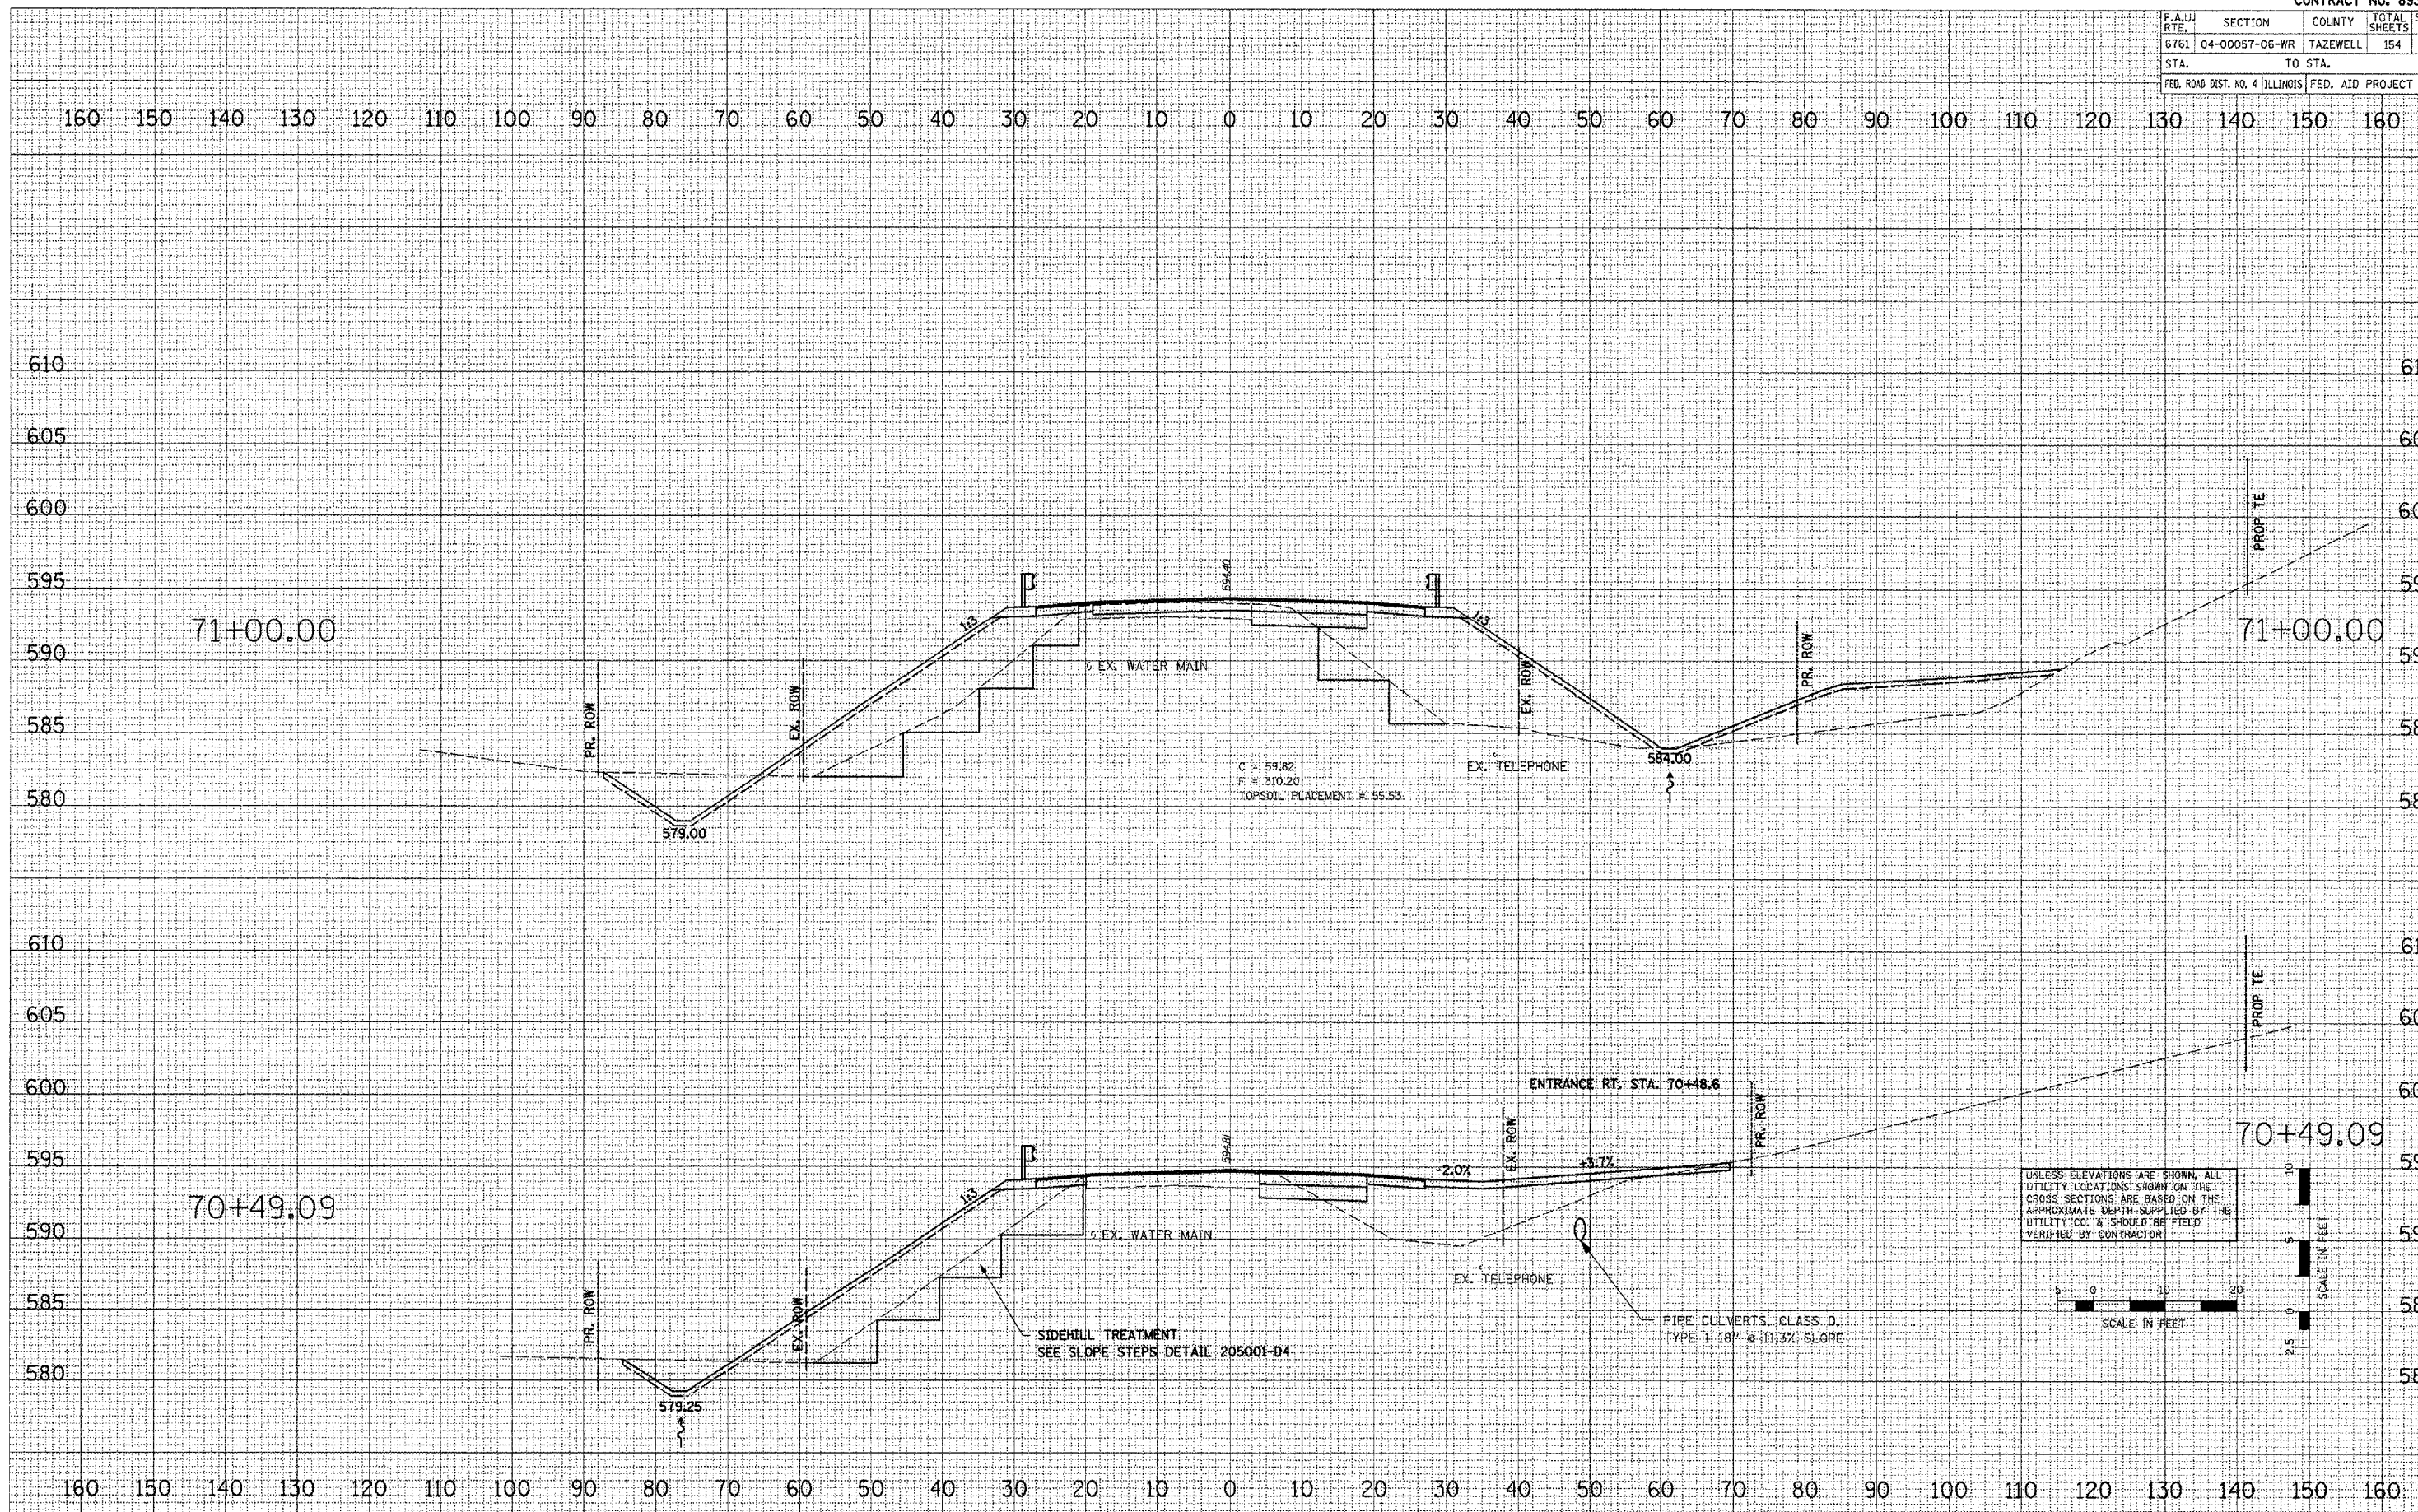

UNLESS ELEVATIONS ARE SHOWN, ALL UTILITY LOCATIONS SHOWN ON THE CROSS SECTIONS ARE BASED ON THE APPROXIMATE DEPTH SUPPLIED BY THE UTILITY CO. & SHOULD BE FIELD VERIFIED BY CONTRACTOR.

SCALE IN FEET
 0 5 10 20

SCALE IN FEET
 0 5 10 20

BROADWAY - CROSS SECTIONS