

F.A.U. SITE	SECTION	COUNTY	TOTAL SHEETS	SHEET NO.
6761	04-00057-06-WR	TAZEWELL	154	153
STA.		TO STA.		
FED. ROAD DIST. NO. 4 ILLINOIS FED. AID PROJECT				

DATE: _____ BY: _____

FINAL SURVEY PLOTTED: _____

NOTE BOOK: _____

NO. _____

AREAS CHECKED: _____

DATE: _____ BY: _____

ORIGINAL SURVEY PLOTTED: _____

NOTE BOOK: _____


NO. _____

AREAS CHECKED: _____

PLUT DATE = 2/8/2008

FILE NAME = LV:\0305067\04\00057-06-WR\04-00057-06-WR.dwg

USER NAME = BDT

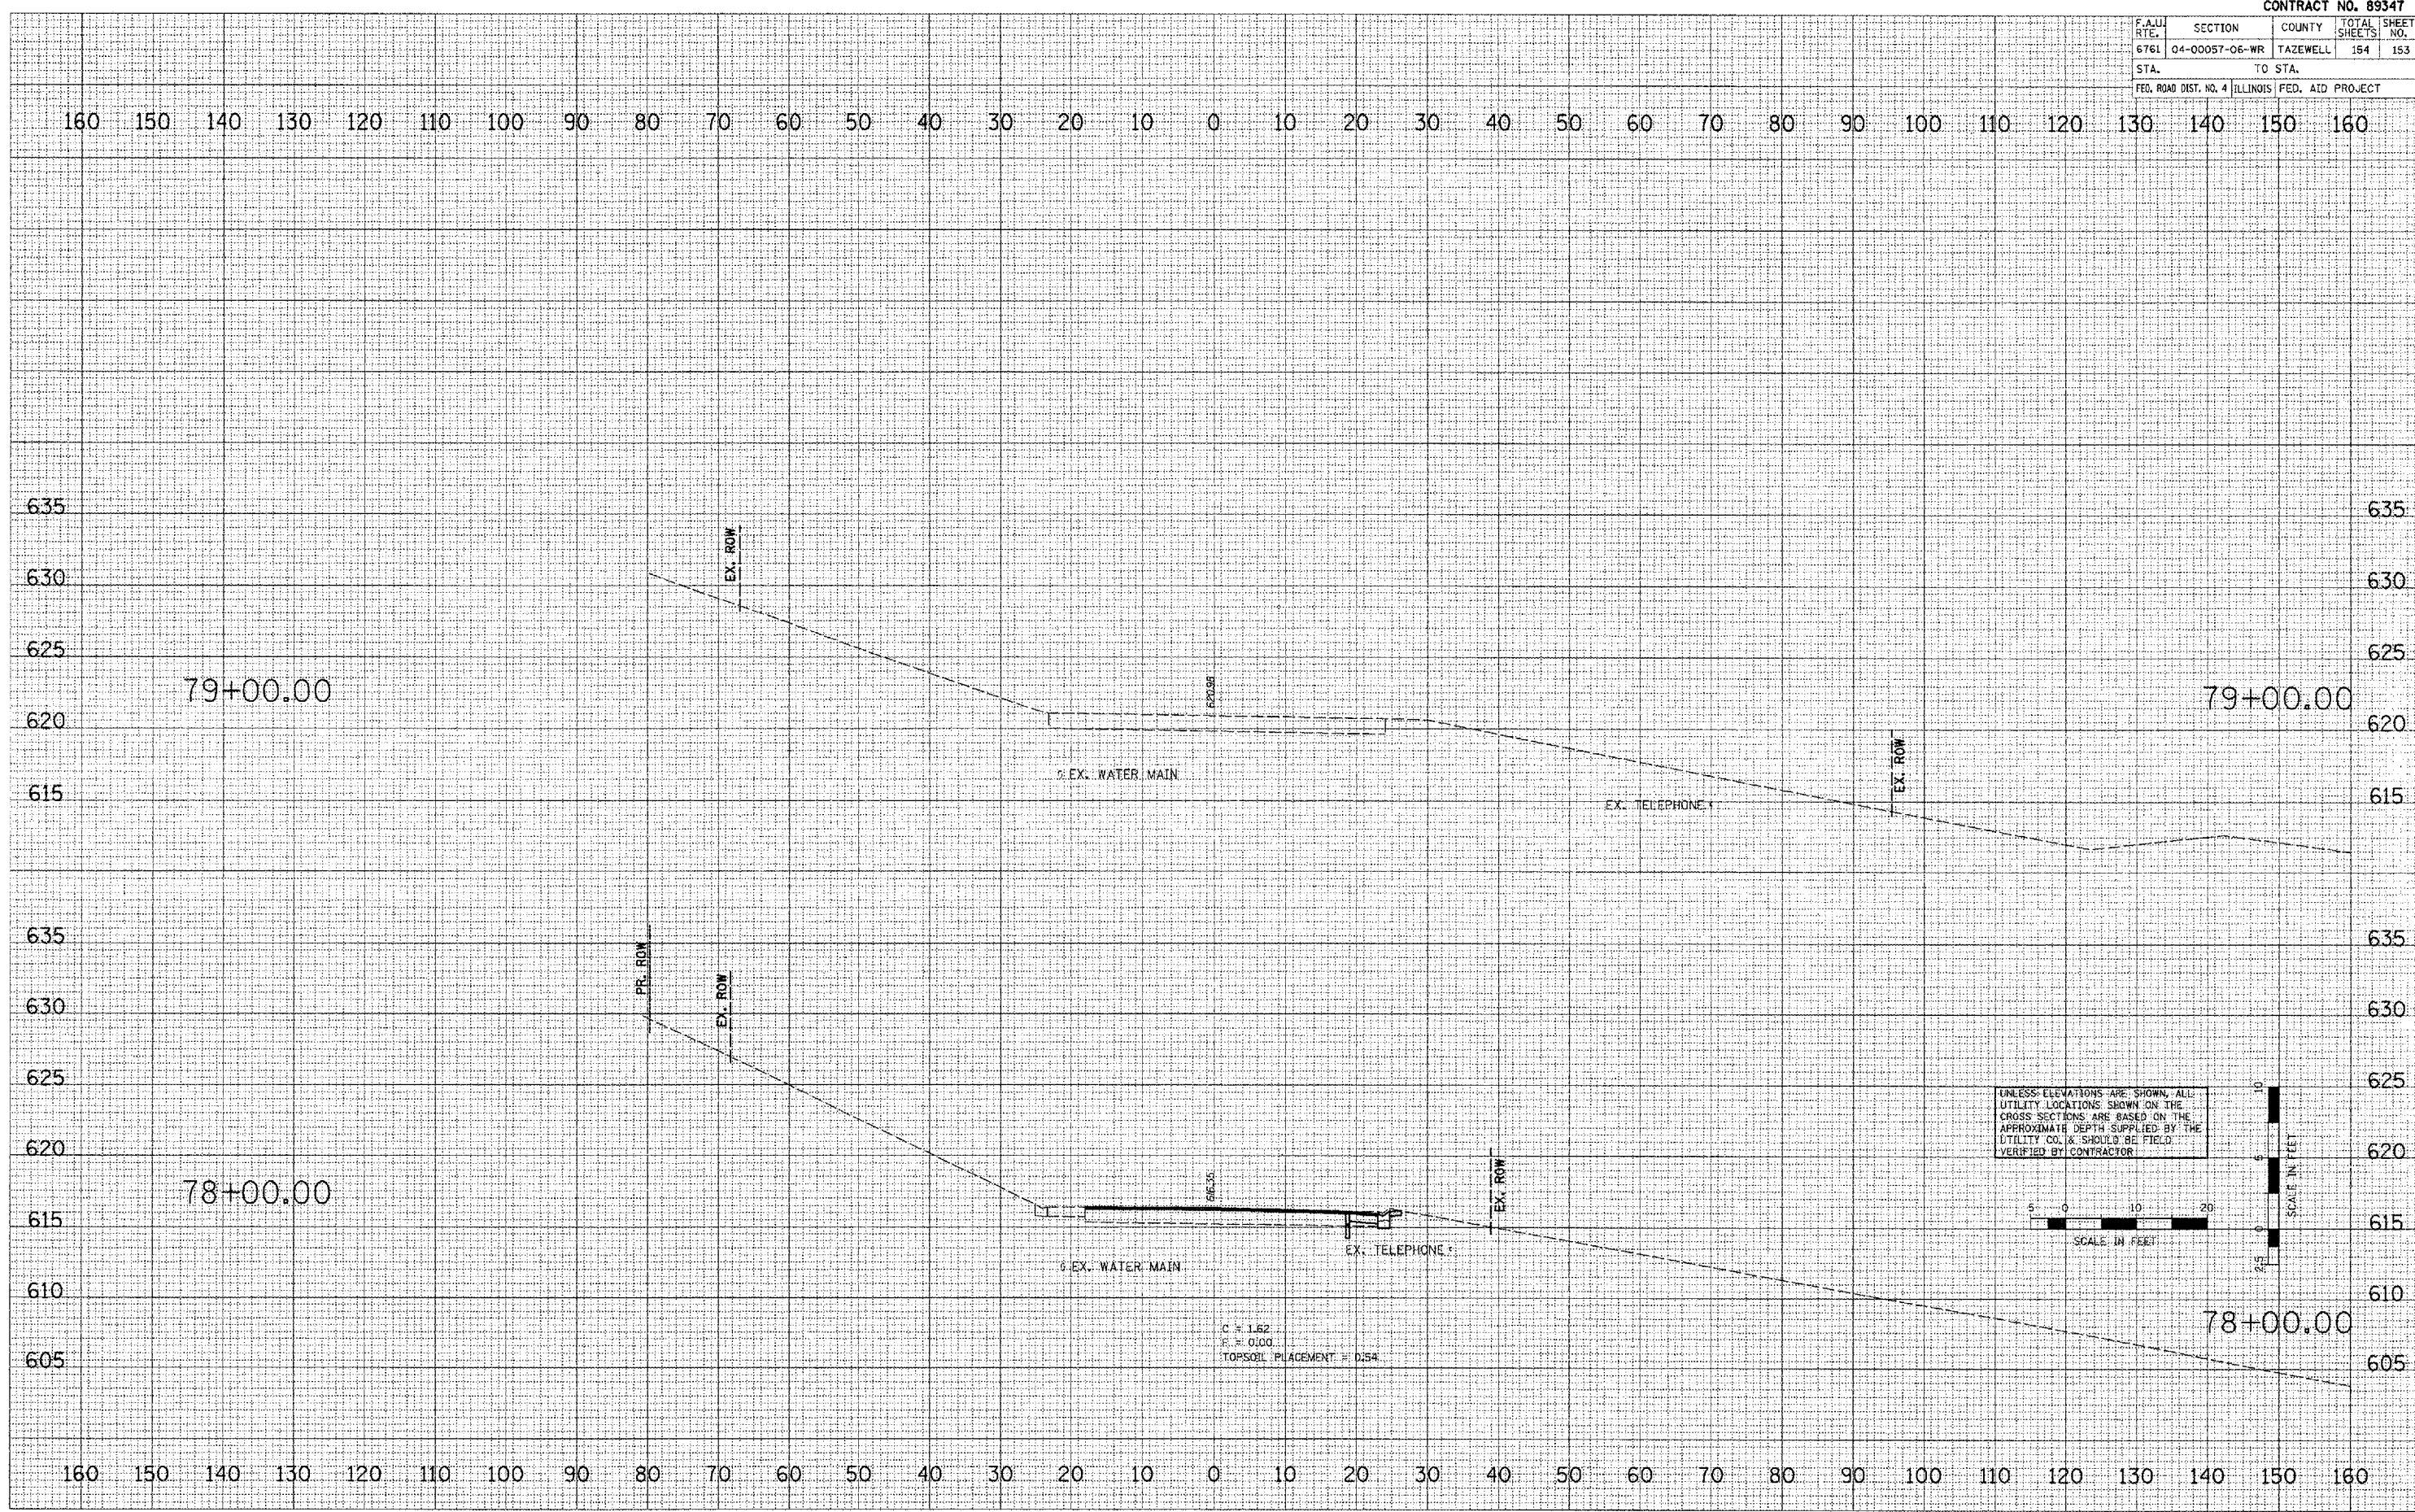

BROADWAY - CROSS SECTIONS