


| | | | | |
|---|----------------|----------|--------------|-----------|
| CONTRACT NO. 89347 | | | | |
| F.A.U. RTE. | SECTION | COUNTY | TOTAL SHEETS | SHEET NO. |
| 6761 | 04-00057-06-WR | TAZEWELL | 154 | 154 |
| STA. | | TO STA. | | |
| FED. ROAD DIST. NO. 4 ILLINOIS FED. AID PROJECT | | | | |

DATE: _____ BY: _____
 SURVEYED: _____ PLOTTED: _____
 CHECKED: _____ DATE: _____
 NO. _____ AREAS CHECKED: _____

DATE: 2/8/2008 BY: _____
 ORIGINAL SURVEY: _____ PLOTTED: _____
 CHECKED: _____ DATE: _____
 NO. _____ AREAS CHECKED: _____

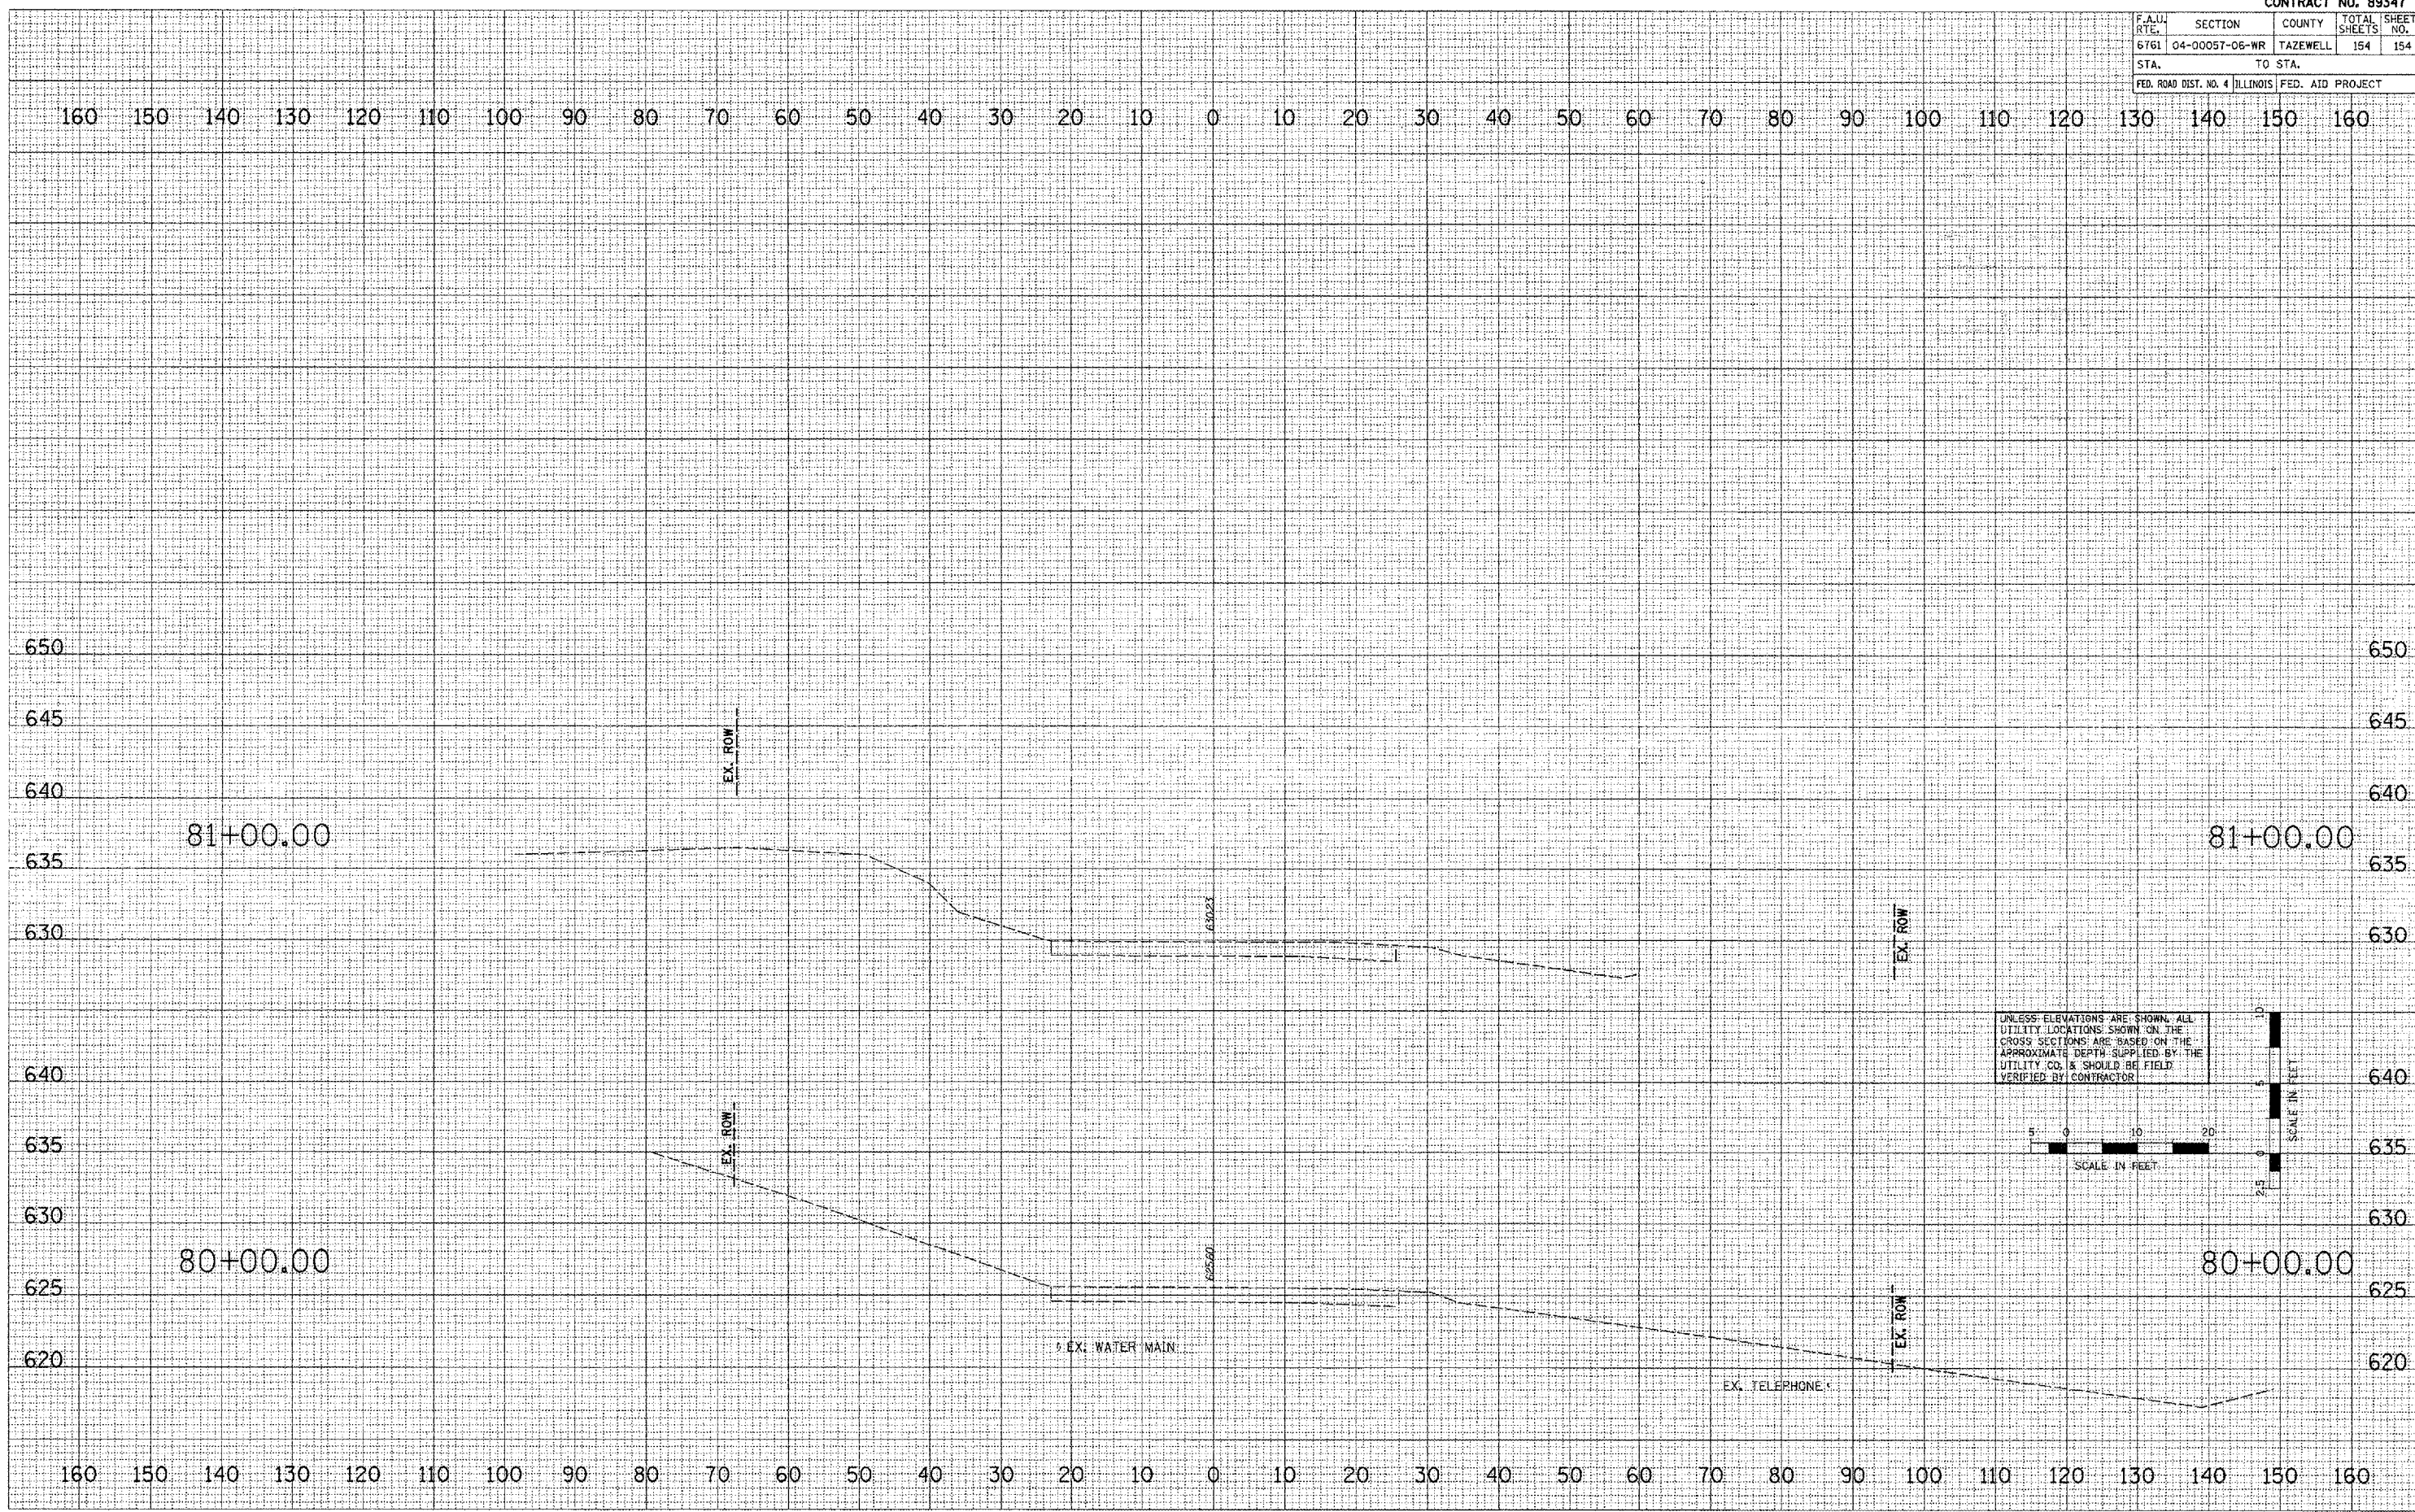

BROADWAY - CROSS SECTIONS