


CONTRACT NO. 89394

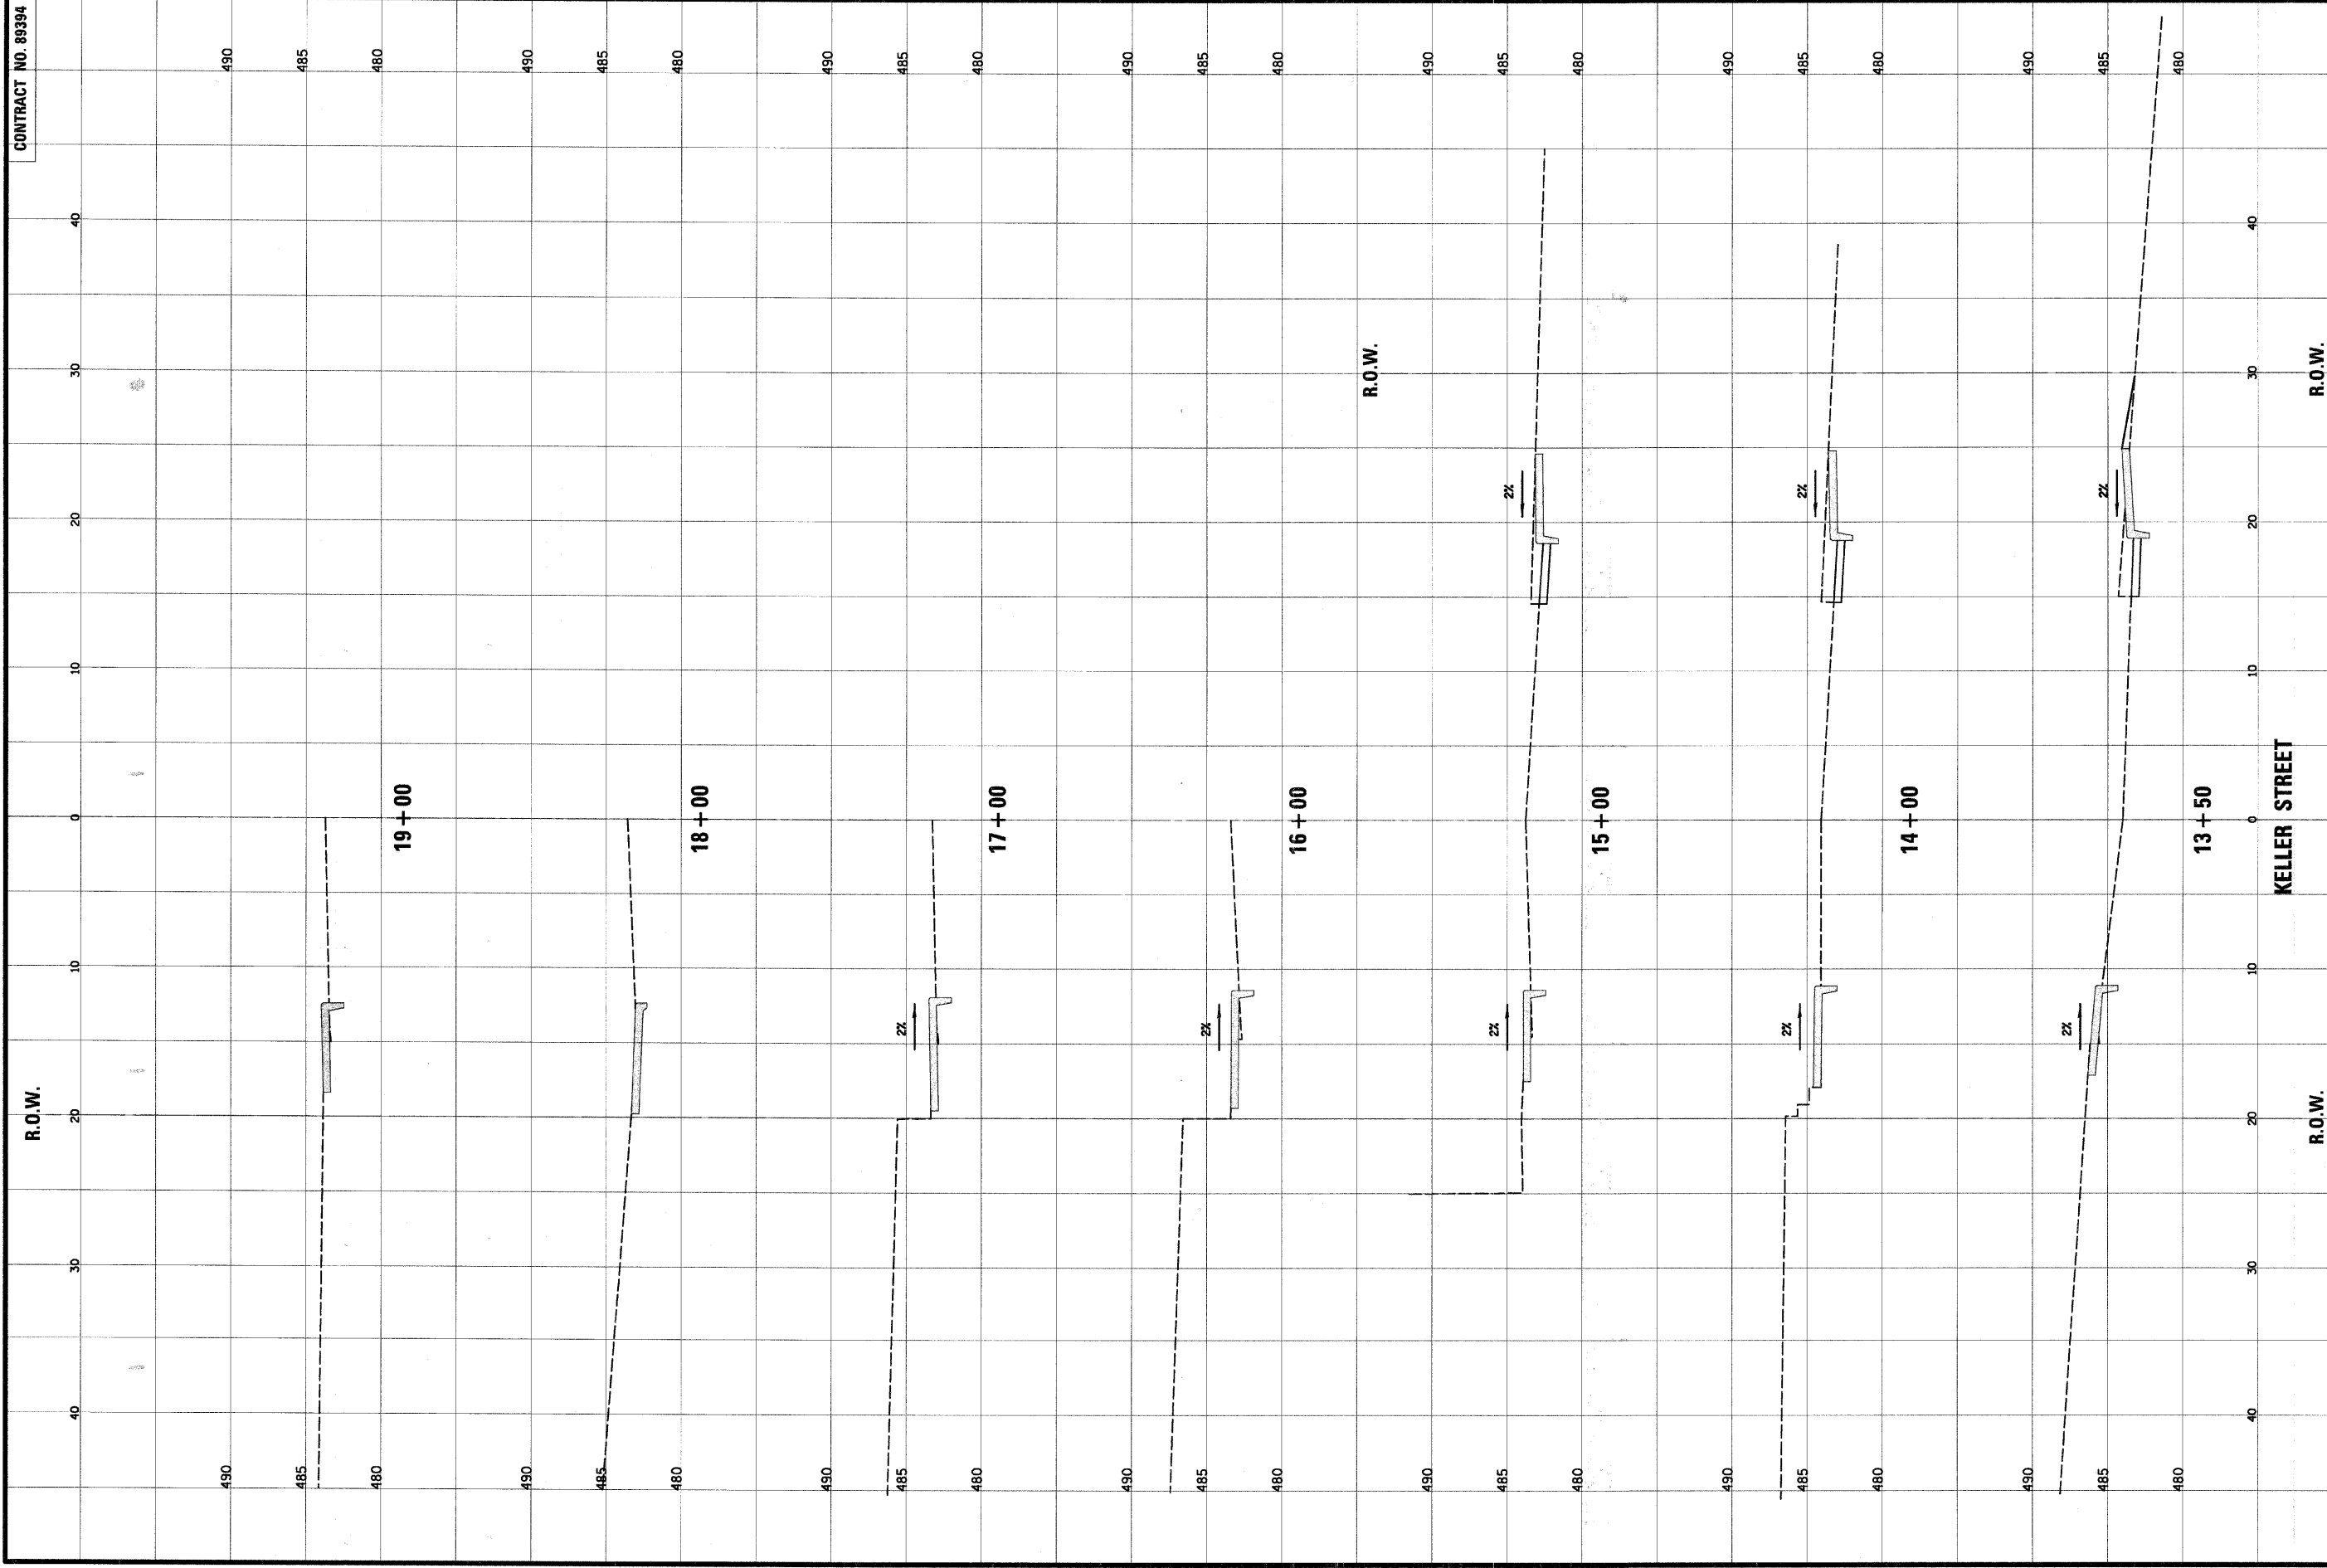

CHRISTOPHER B. BURKE ENGINEERING LTD. 202 NE Madison Avenue, Suite 301 Peoria, Illinois 61602 (309) 676-9000 Design Firm Registration # 184-001175	CLIENT: VILLAGE OF BARTONVILLE	DSGN. DWN. CHKD. SCALE: DATE: PLOT DATE:	DAW LTW DAW LTW 15 15 15 15 2/5/2008	TITLE: KELLER STREET BARTONVILLE SIDEWALK IMPROVEMENTS	PROJECT NO. 05-760
	FILE NAME: PA\85760\Civil\vesckeller.dgn	SHEET 11 OF 15 DRAWING NO. X-1	89394	PROJECT NO. 05-760 SHEET 11 OF 15 DRAWING NO. X-1	PROJECT NO. 05-760 SHEET 11 OF 15 DRAWING NO. X-1