


CONTRACT NO. 89394

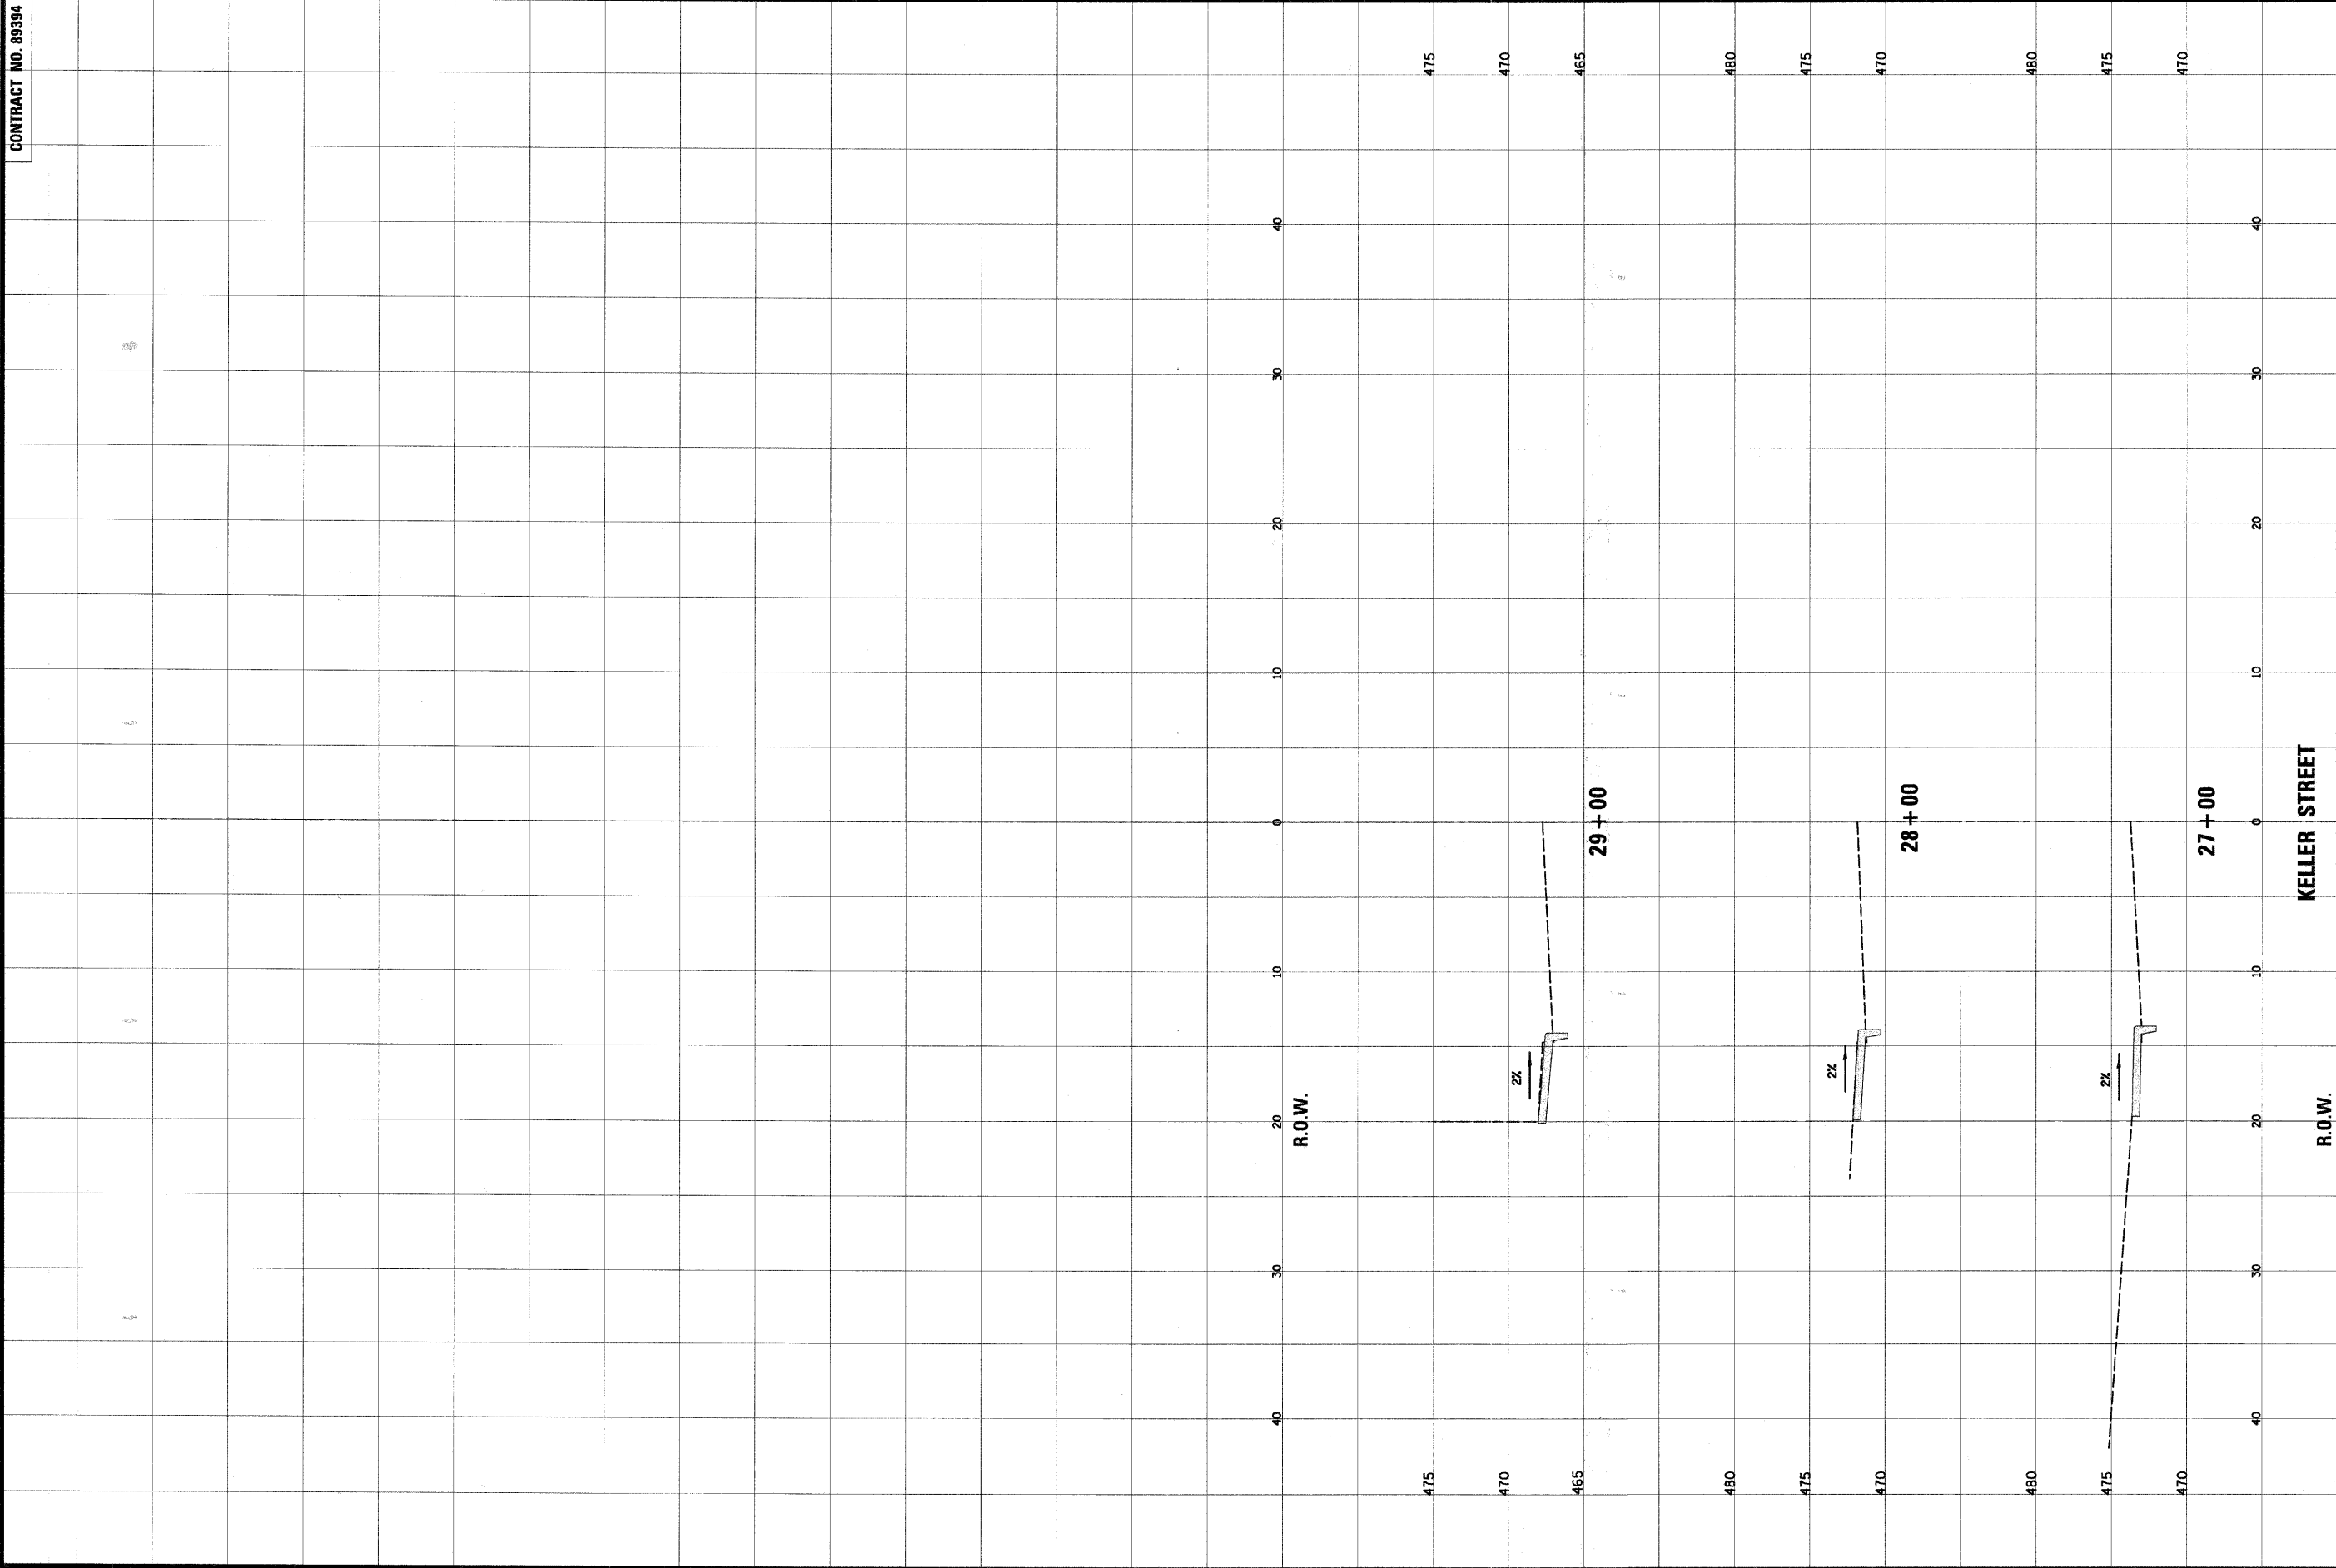

<b>CHRISTOPHER B. BURKE ENGINEERING LTD.</b> 202 NE Madison Avenue, Suite 301 Peoria, Illinois 61602 (309) 676-9000 Design Firm Registration # 184-001175		<b>VILLAGE OF BARTONVILLE</b>		<b>KELLER STREET</b>		<b>KELLER STREET BARTONVILLE SIDEWALK IMPROVEMENTS</b>	
CLIENT:		TITLE:		PROJECT NO.		DRAWING NO.	
FILE NAME: P:\05768\Civil\veschel1er.dgn		FILE: 05768\Civil\veschel1er.dgn		05-760		X-3	
DATE: 2/5/2006		SCALE: 1"=15'		SHEET 13 OF 15		89394	
PLOT DATE: 2/5/2006		DATE: 2/5/2006		DRAWING NO.		DRAWING NO.	
DGN. DWN. CHD. SCALE: DATE: PLOT DATE:		DAW LTW DAW LSW		PROJECT NO.		DRAWING NO.	