


LOCATION STA TO STA	WIDTH (1) (FEET)	LENGTH (FEET)	STONE RIPRAP		FILTER FABRIC (SQ YD)
			CLASS A1 (TON)	CLASS A4 (TON)	
112+55 TO 112+83, RT	15'	28'	11.7	31.0	47.0
114+15 TO 114+29, RT	10'	10'	2.8	7.4	11.0
TOTAL					

(1) WIDTH = W_D

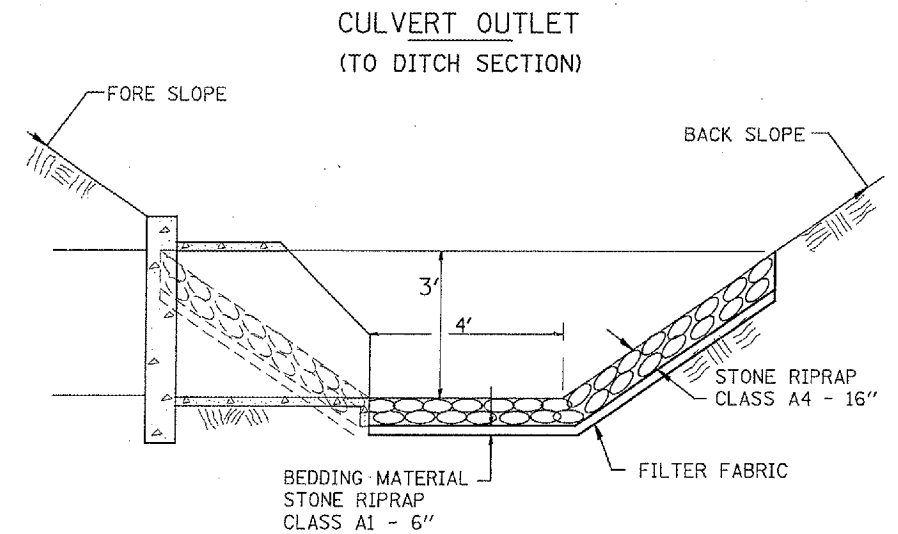

LOCATION STA TO STA	WIDTH (1) (FEET)	LENGTH (FEET)	STONE RIPRAP		FILTER FABRIC (SQ YD)
			CLASS A1 (TON)	CLASS A4 (TON)	
107+90 TO 108+25, L	20'	35'	19.4	51.7	78.0
TOTAL					

FILE NAME =	USER NAME = Ander-2024S	DESIGNED - MPB	REVISED -
:\25_jobs\25p2224c\civil\sheet\c-523det.dgn		DRAWN - DLC	REVISED -
PLOT SCALE = 41.3512" / IN.		CHECKED -	REVISED -
PLOT DATE = 22/14/2008, 11:11 AM		DATE -	REVISED -

**STATE OF ILLINOIS
DEPARTMENT OF TRANSPORTATION**

STONE RIPRAP DETAIL

SCALE: 1:20 SHEET NO. OF SHEETS STA. TO STA.

F.A. RTE.	SECTION	COUNTY	TOTAL SHEETS	SHEET NO.
464	07-00014-00-SP	TAZEWELL	44	16
CONTRACT NO. 89480				
FED. ROAD DIST. NO. 7 ILLINOIS FED. AID PROJECT				HS 1467-104