


FINAL SURVEY	DATE
SURVEYED	BY
NOTE BOOK	
TEMPLATE	
AREAS CHECKED	
NO.	

ORIGINAL SURVEY	DATE
SURVEYED	BY
NOTE BOOK	
TEMPLATE	
AREAS CHECKED	
NO.	

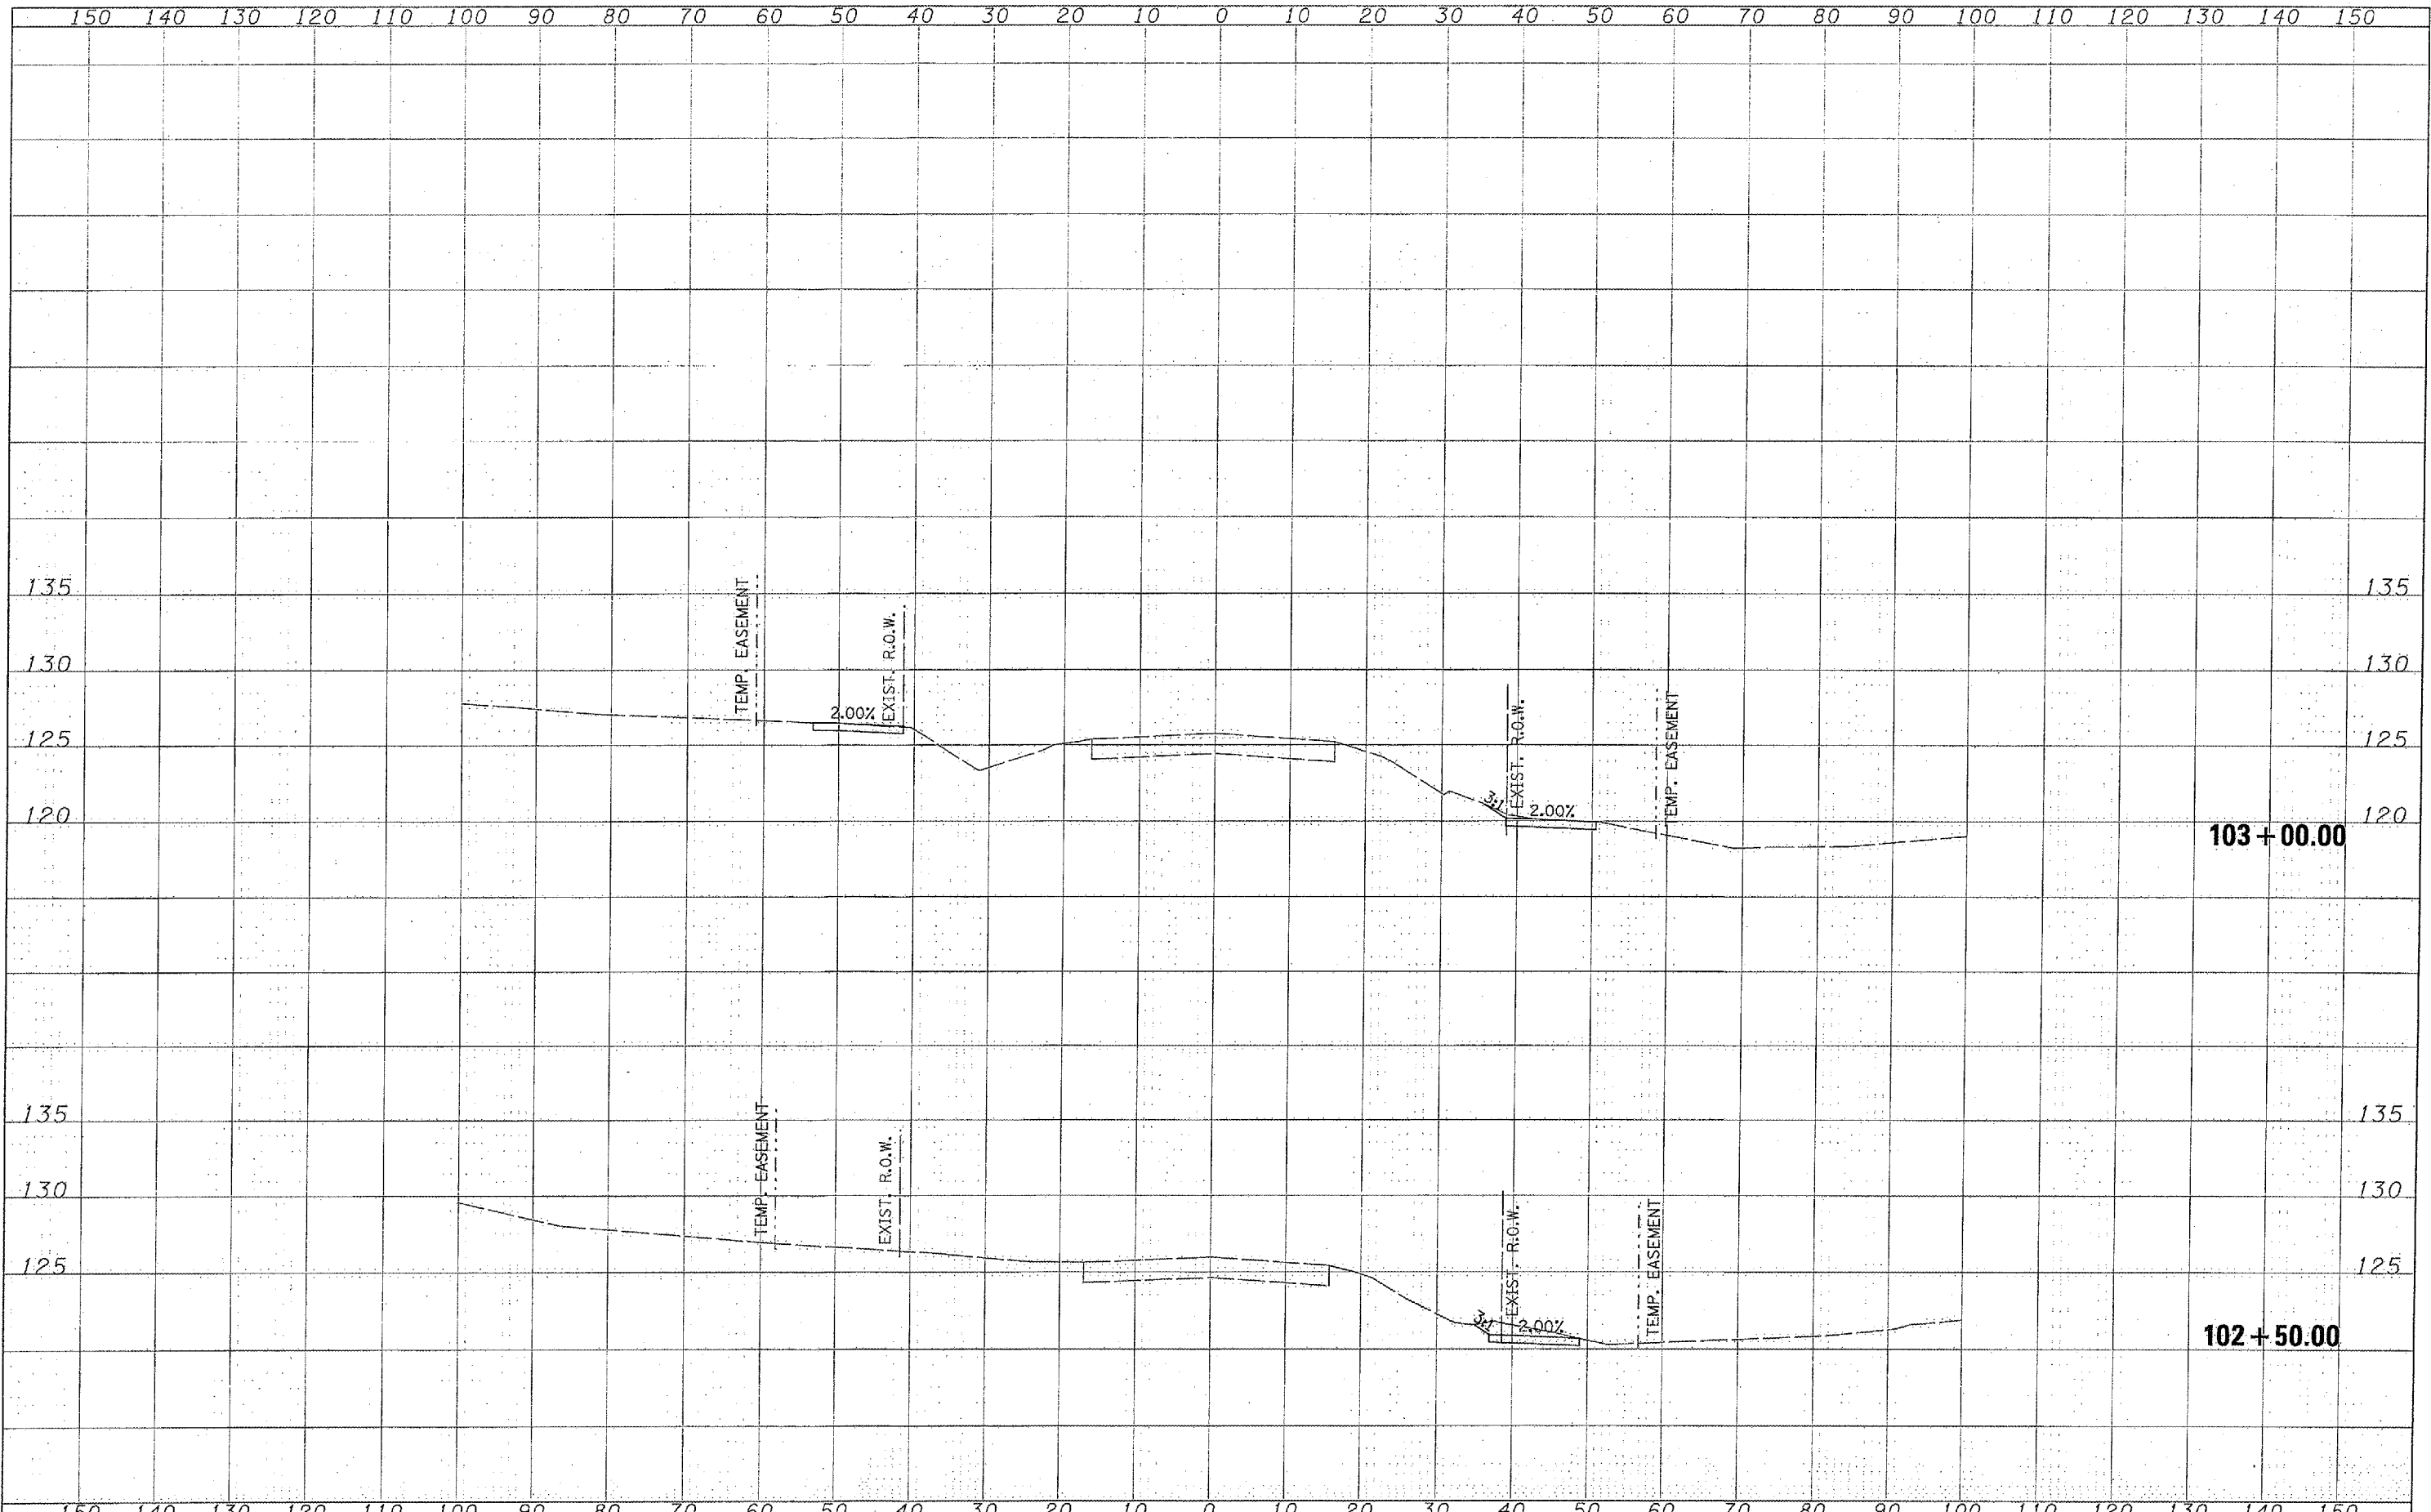

FILE NAME =
 \\05_oss\25022845\arvill\sheet\0-321-epi.dgn

USER NAME = Andor20045	DESIGNED -	REVISED -
	DRAWN -	REVISED -
PLOT SCALE = 28.88:1 1/2 IN.	CHECKED -	REVISED -
PLOT DATE = 22/14/2008, 11:29 AM	DATE -	REVISED -

**STATE OF ILLINOIS
 DEPARTMENT OF TRANSPORTATION**

PROPOSED CROSS SECTIONS

SCALE: SHEET NO. OF SHEETS STA. 102+50.00 TO STA. 103+00.00

F.A. RTE.	SECTION	COUNTY	TOTAL SHEETS	SHEET NO.
464	07-00014-00-SP	TAZEWELL	44	32
FED. ROAD DIST. NO.			ILLINOIS FED. AID PROJECT	
			CONTRACT NO. 89480	
			HS 1467-104	