


FINAL SURVEY	DATE
SURVEYED	BY
NOTE BOOK	NO.
TEMPLATE	
AREAS	
CHECKED	

ORIGINAL SURVEY	DATE
SURVEYED	BY
NOTE BOOK	NO.
TEMPLATE	
AREAS	
CHECKED	

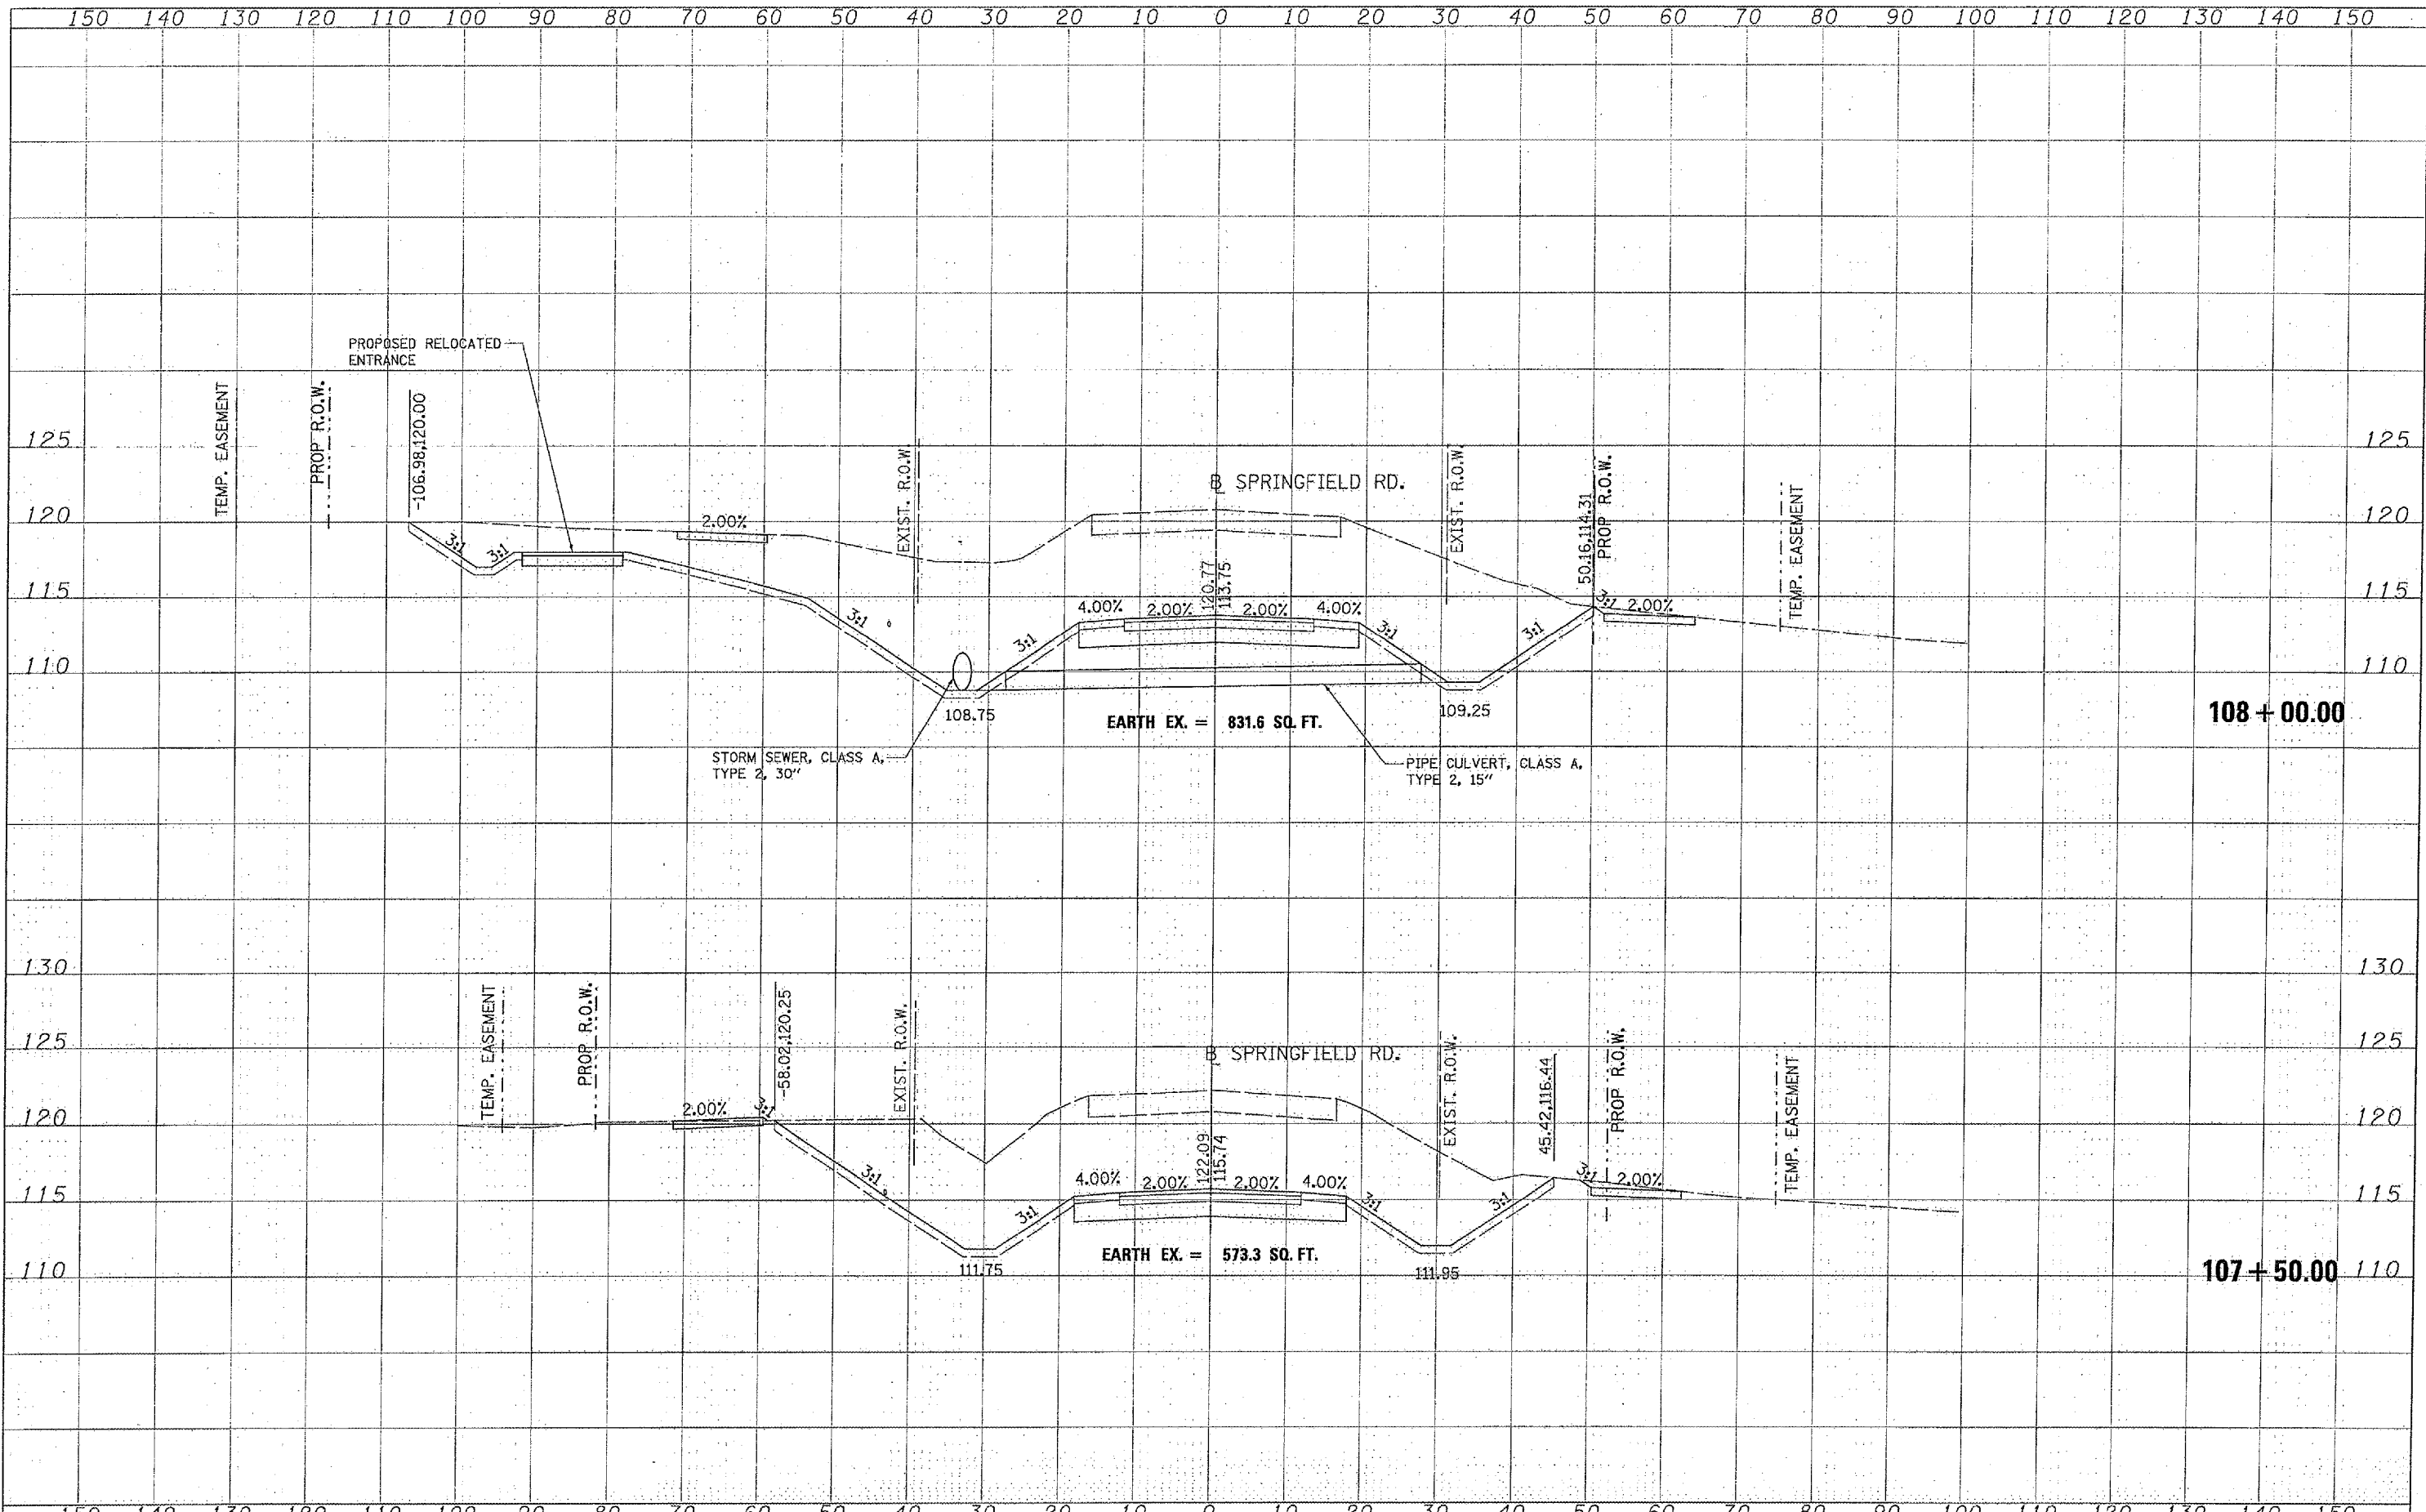

FILE NAME =	USER NAME = Ander22846	DESIGNED -	REVISED -	STATE OF ILLINOIS DEPARTMENT OF TRANSPORTATION	PROPOSED CROSS SECTIONS			F.A. RTE.	SECTION	COUNTY	TOTAL SHEETS	SHEET NO.
1:\25jobs\25p22846\civil\shae\10-301-ss.dgn		DRAWN -	REVISED -		464	07-00014-00-SP	TAZEWELL	44	37			
PLOT SCALE = 28.8815' / 1"		CHECKED -	REVISED -		CONTRACT NO. 89480							
PLOT DATE = 22/14/2023, 10:29 AM		DATE -	REVISED -		FED. ROAD DIST. NO. ILLINOIS FED. AID PROJECT HS 1467-104							
SCALE:				SHEET NO. OF SHEETS		STA. 107+50.00 TO STA. 108+00.00						