


DATE	
BY	
FINAL SURVEY	
REVISIONS	
NOTE BOOK	
AREAS CHECKED	

DATE	
BY	
ORIGINAL SURVEY	
REVISIONS	
NOTE BOOK	
AREAS CHECKED	

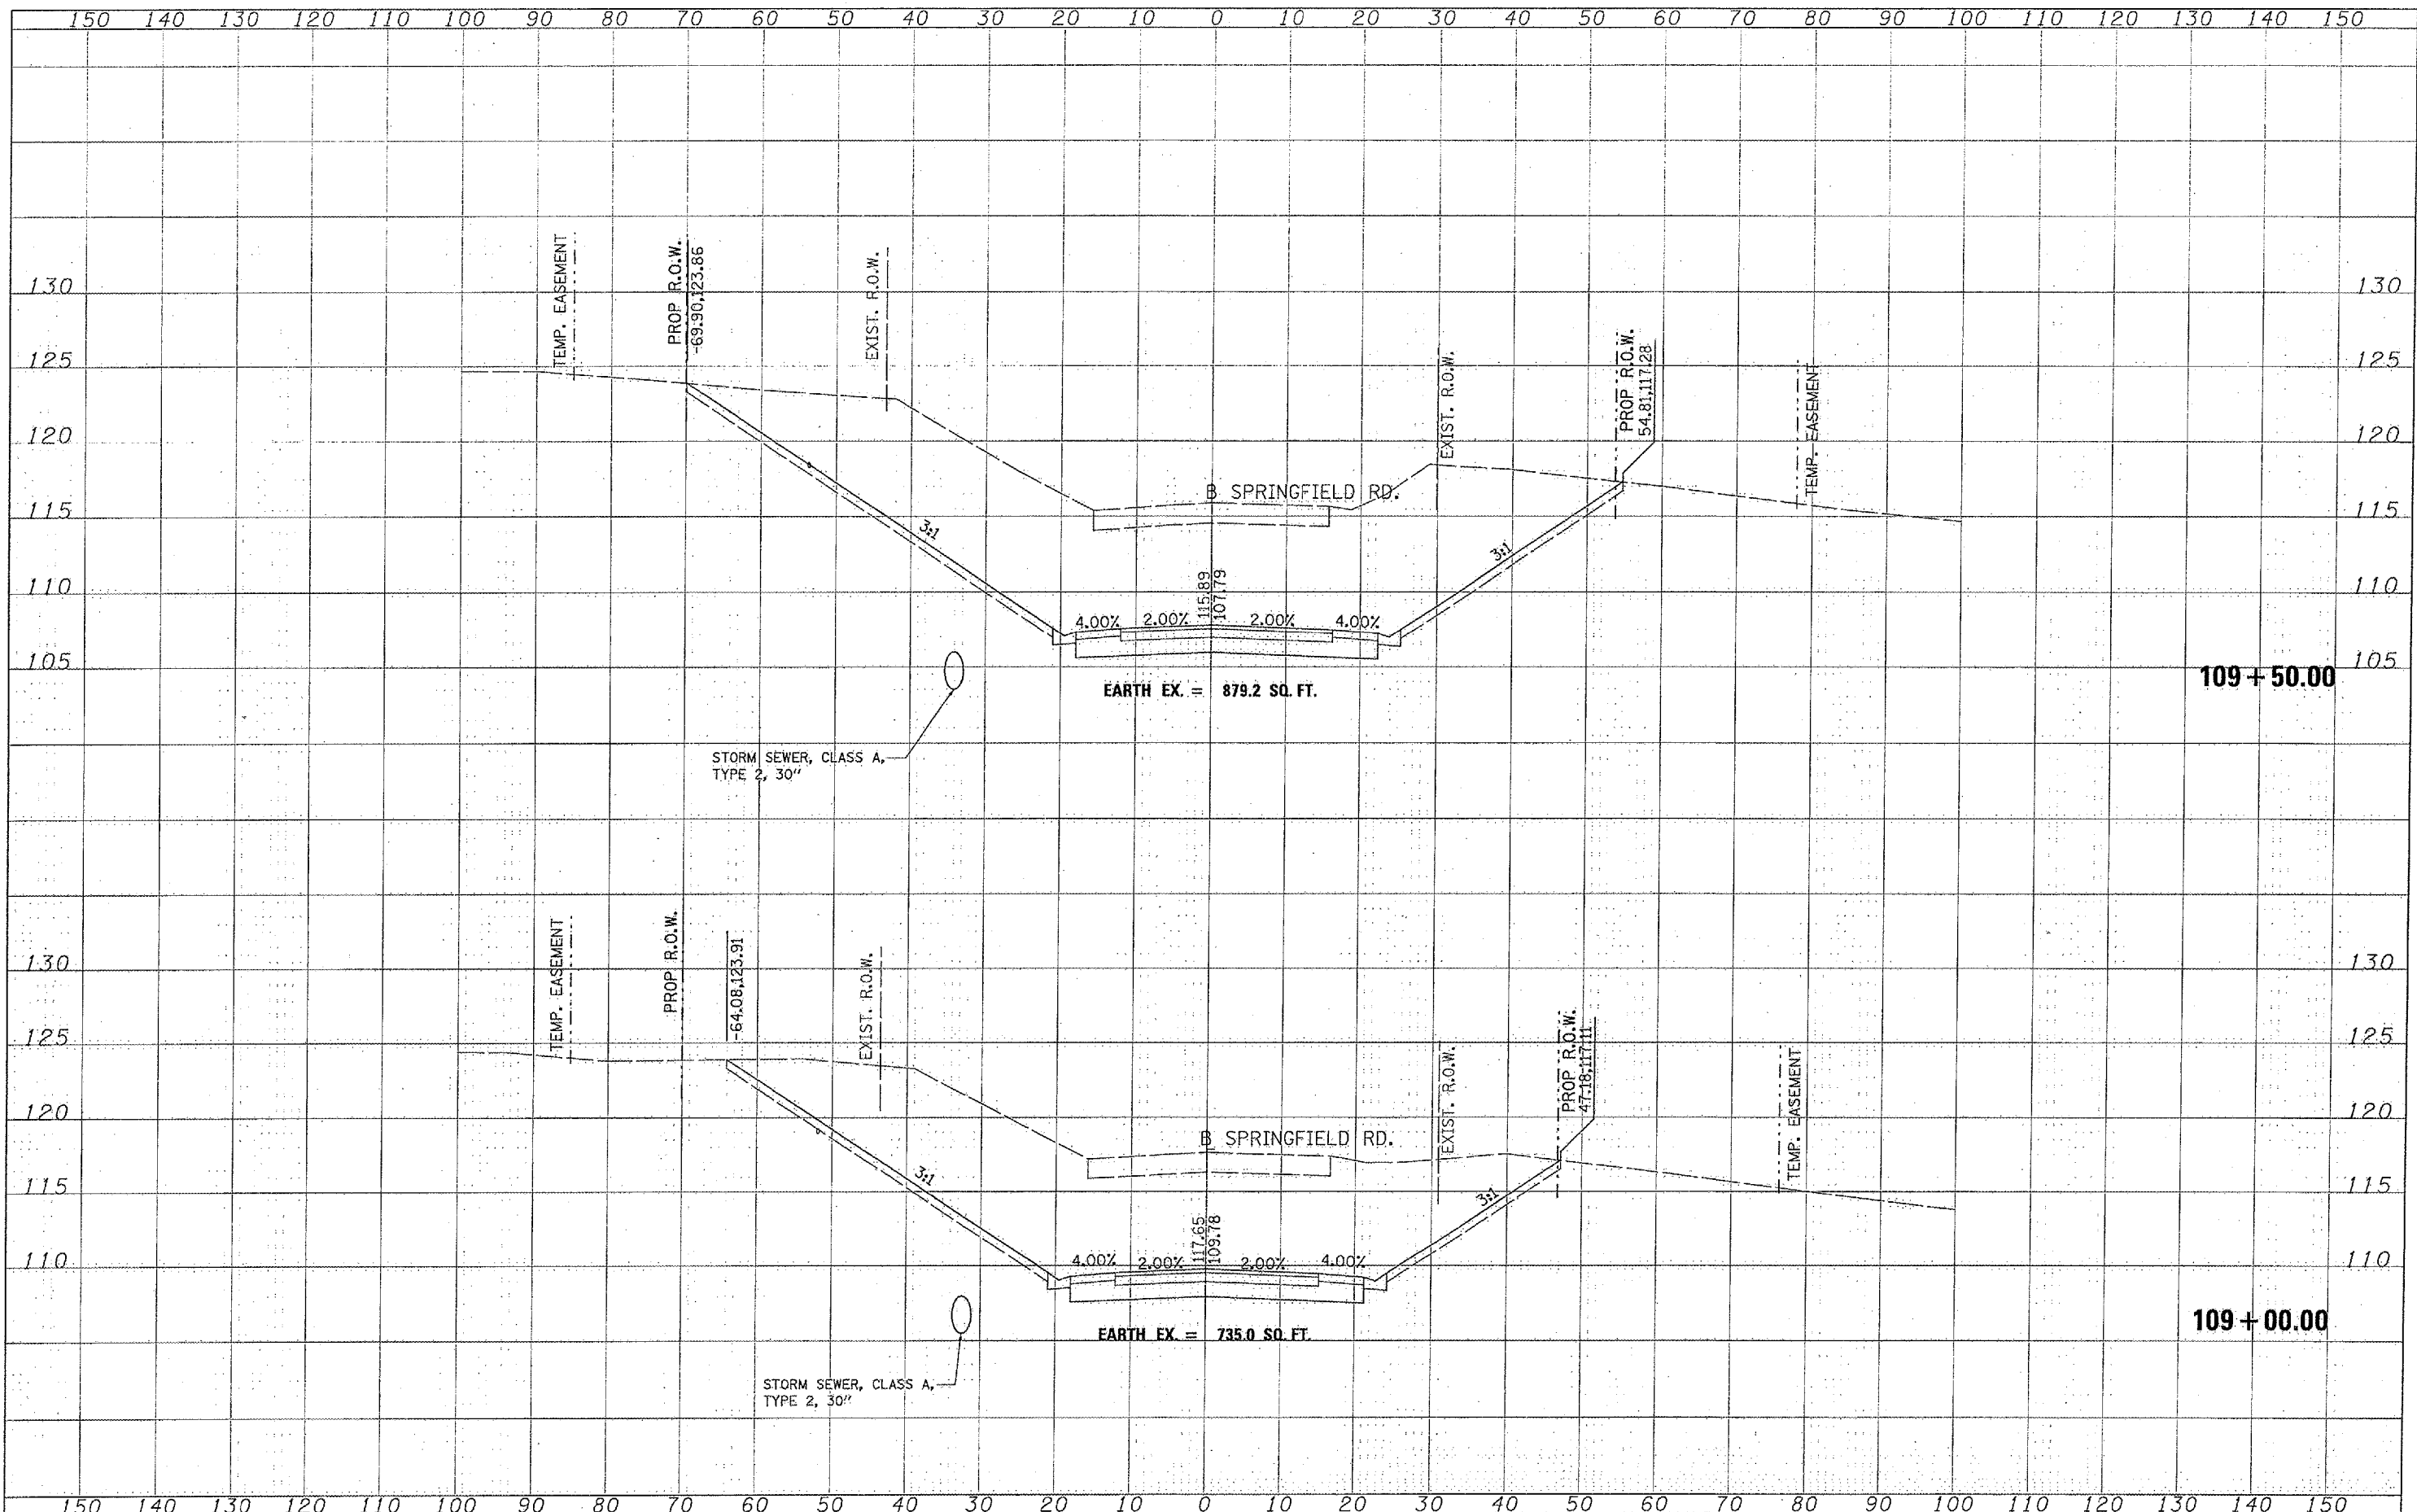

FILE NAME =	USER NAME = Ando0845	DESIGNED -	REVISED -	STATE OF ILLINOIS DEPARTMENT OF TRANSPORTATION	PROPOSED CROSS SECTIONS			F.A. RTE.	SECTION	COUNTY	TOTAL SHEETS	SHEET NO.
1:\85 jobs\85p2004b\arvil\sest\c-221\spi.sgn		DRAWN -	REVISED -		464	07-00014-00-SP	TAZEWELL	44	39			
PLOT SCALE = 23.8915 1/2 IN.		CHECKED -	REVISED -		CONTRACT NO. 89480							
PLOT DATE = 02/14/2008, 11:29 AM		DATE -	REVISED -		SCALE:	SHEET NO.	OF	SHEETS	STA. 109+00.00 TO STA. 109+50.00	FED. ROAD DIST. NO.	ILLINOIS FED. AID PROJECT	HS 1467-104