


FINAL SURVEY	DATE
REVISIONS	BY
NOTED	
AREAS CHECKED	

ORIGINAL SURVEY	DATE
REVISIONS	BY
NOTED	
AREAS CHECKED	

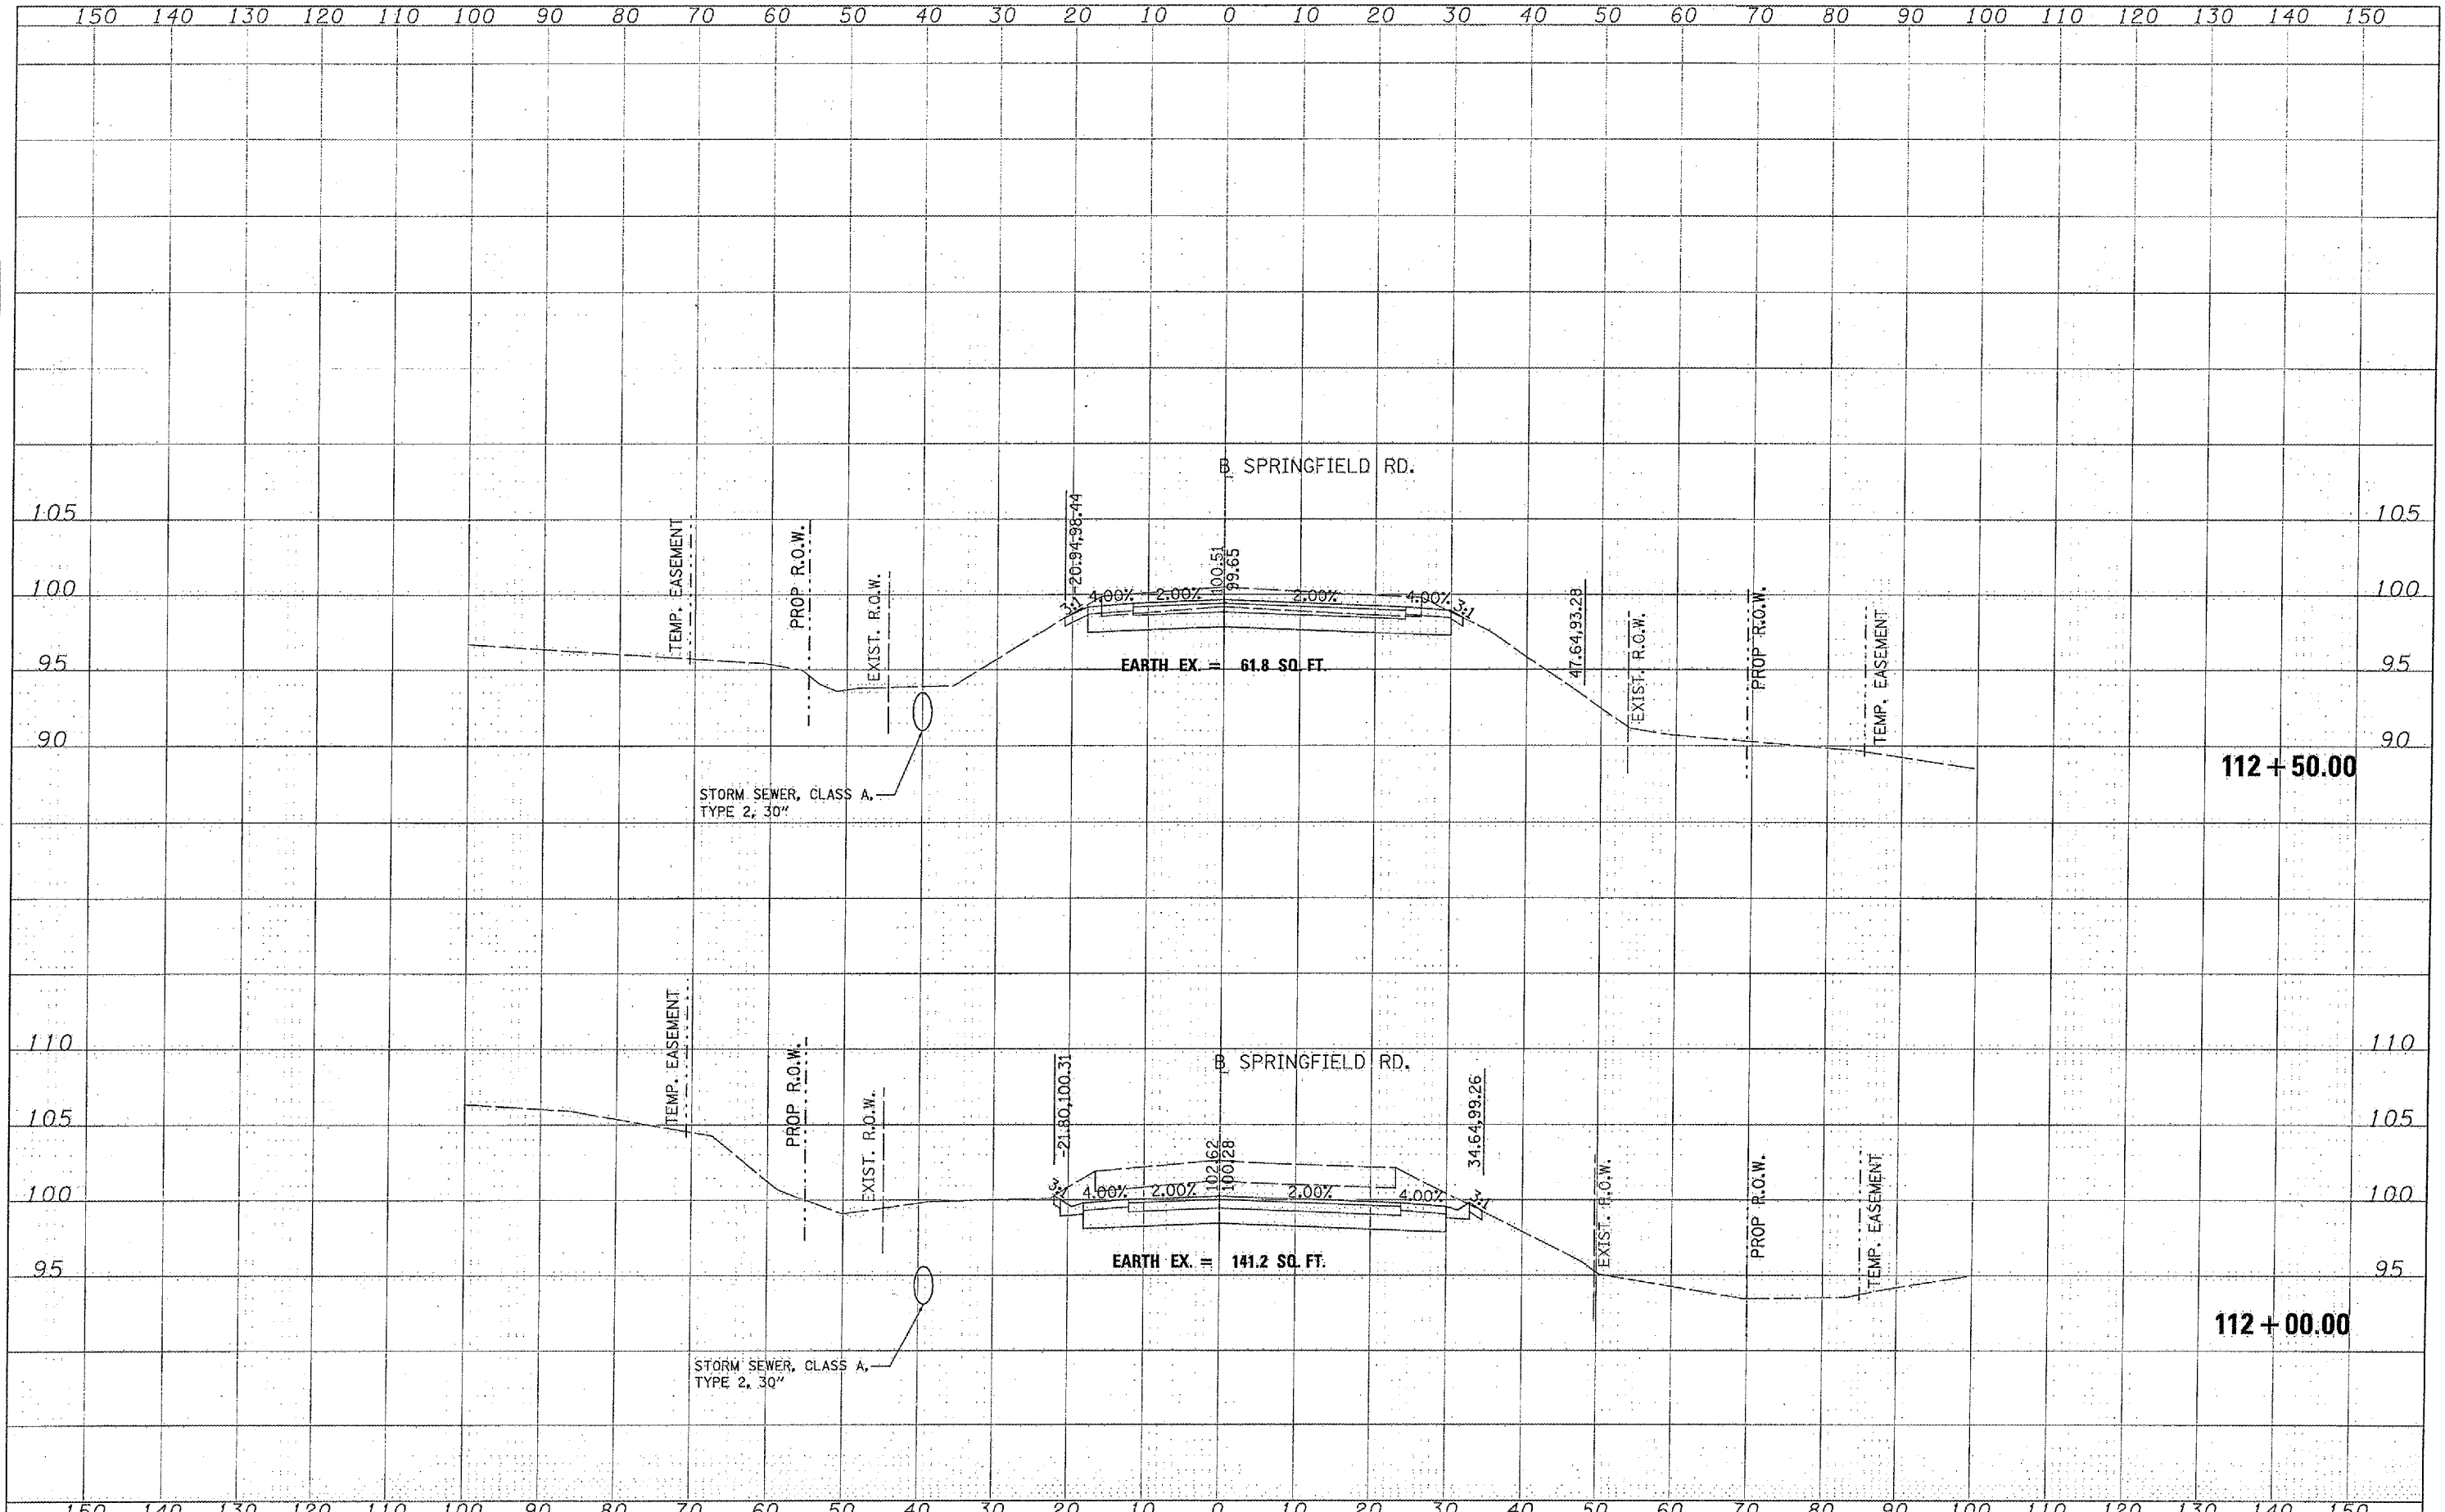

FILE NAME =	USER NAME = Ande-22946	DESIGNED -	REVISED -	<b>STATE OF ILLINOIS</b> <b>DEPARTMENT OF TRANSPORTATION</b>	<b>PROPOSED CROSS SECTIONS</b>	F.A. RTE.	SECTION	COUNTY	TOTAL SHEETS	SHEET NO.	
1:\25_jobs\25p283\p\civil\sheet\0-381-spl.dgn		DRAWN -	REVISED -			464	07-00014-00-5P	TAZEWELL	44	42	
PLOT SCALE = 28.8815' / IN.		CHECKED -	REVISED -			CONTRACT NO. 89480					
PLOT DATE = 8/21/12 9:29 AM		DATE -	REVISED -			SCALE:	SHEET NO.	OF	SHEETS	STA. 112+00.00 TO STA. 112+50.00	FED. ROAD DIST. NO.