
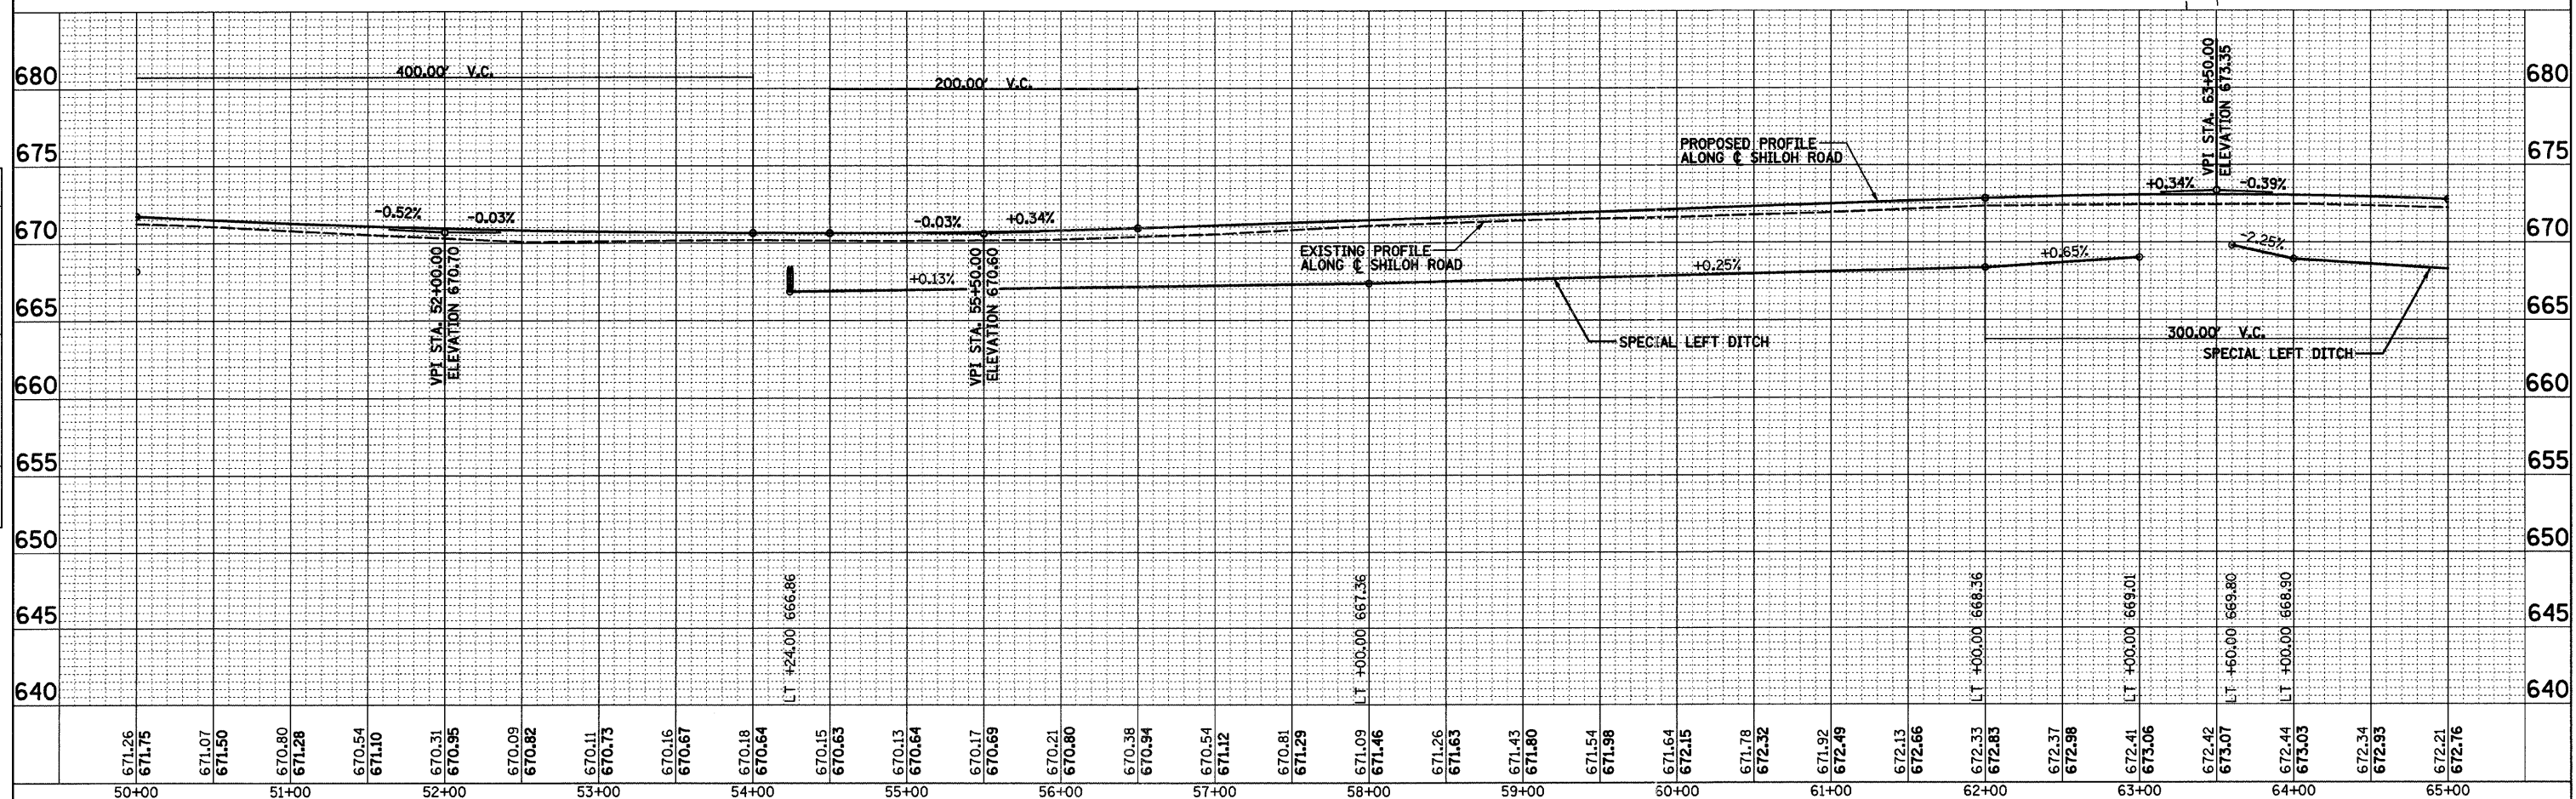


ROUTE NO.	SECTION	COUNTY	TOTAL SHEETS	SHEET NO.
CH 11	*	EDGAR	160	17
STA.		TO STA.		
FED. RD. DIST. NO. 7		ILLINOIS PROJECT		
*05-00092-01-PV				

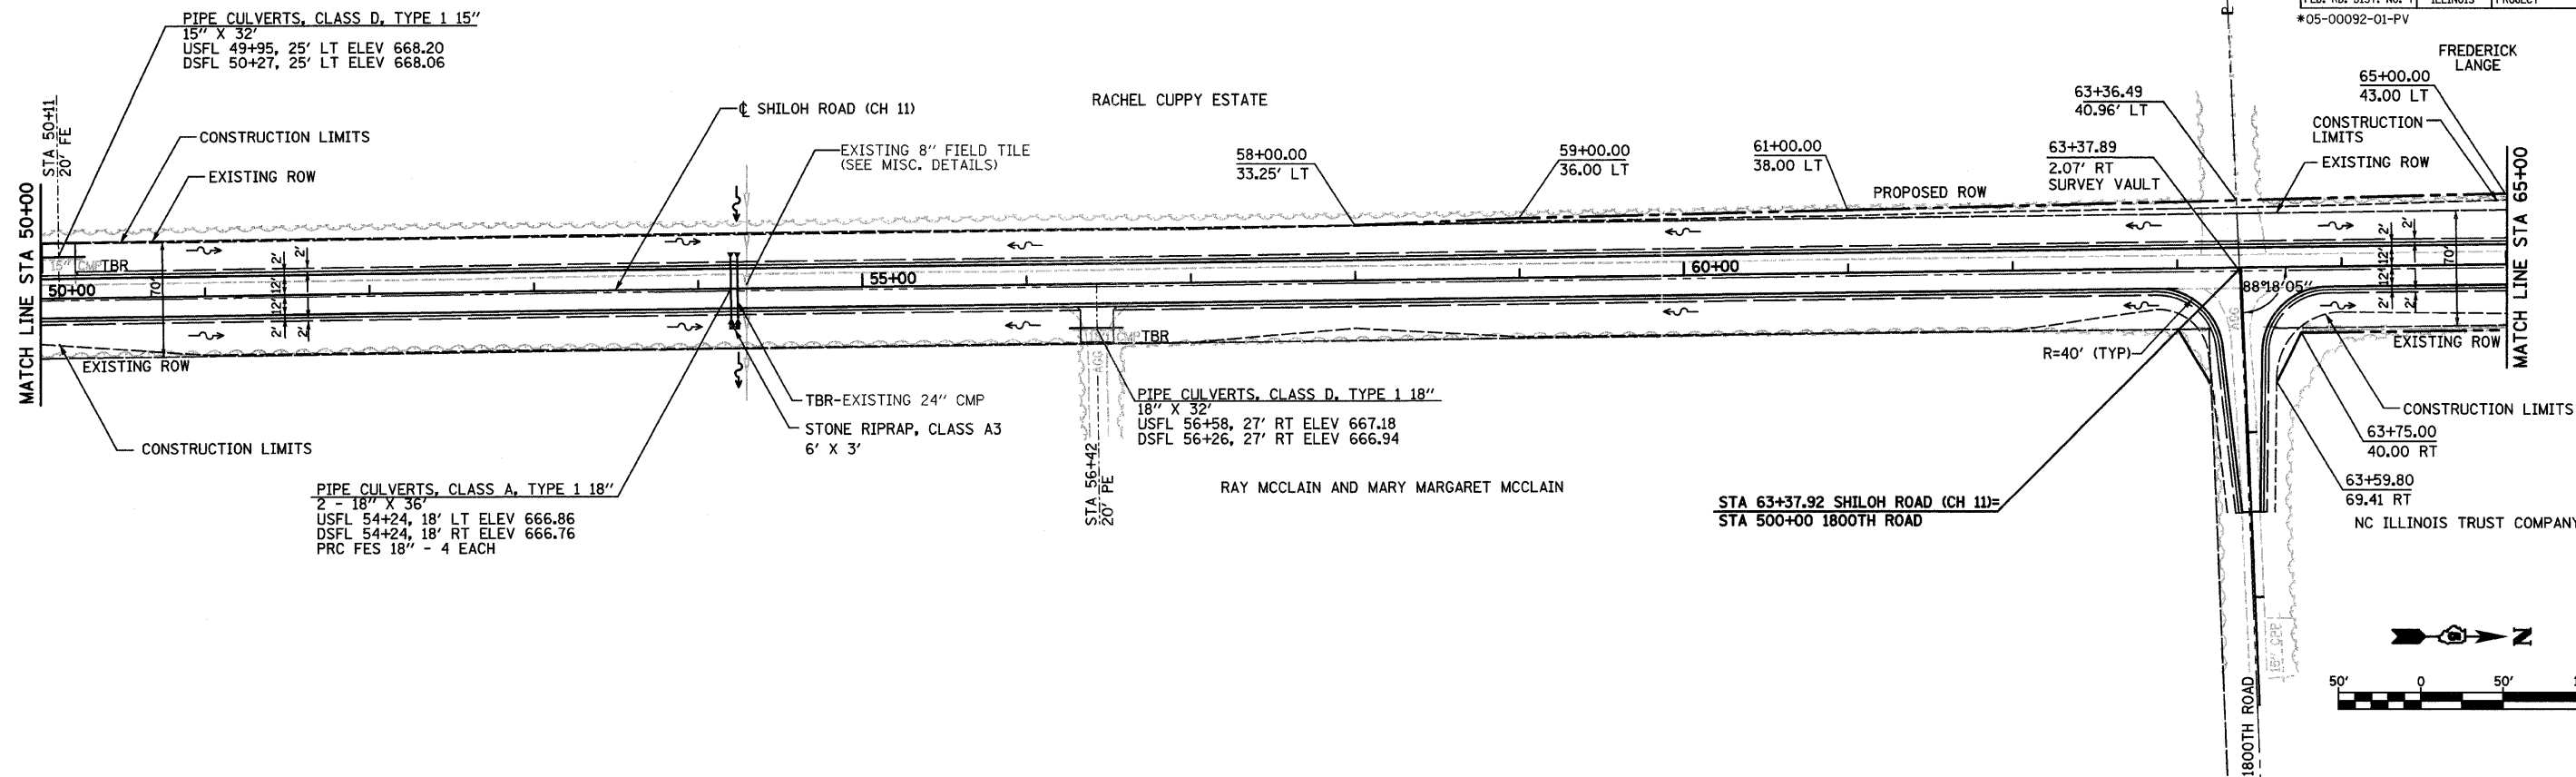

STA 50+00 TO STA 65+00 SHILOH ROAD (CH 11)

DATE	BY
SURVEYED	NOTED
ALIGNED	CHECKED
RT. OF WAY	CHECKED
NO.	

CHASTAIN & ASSOCIATES, LLP
 ENGINEERING

DATE	BY
SURVEYED	NOTED
GRADES CHECKED	BMS NOTED
STRUCTURE NOTATIONS OK'D	
NO.	