

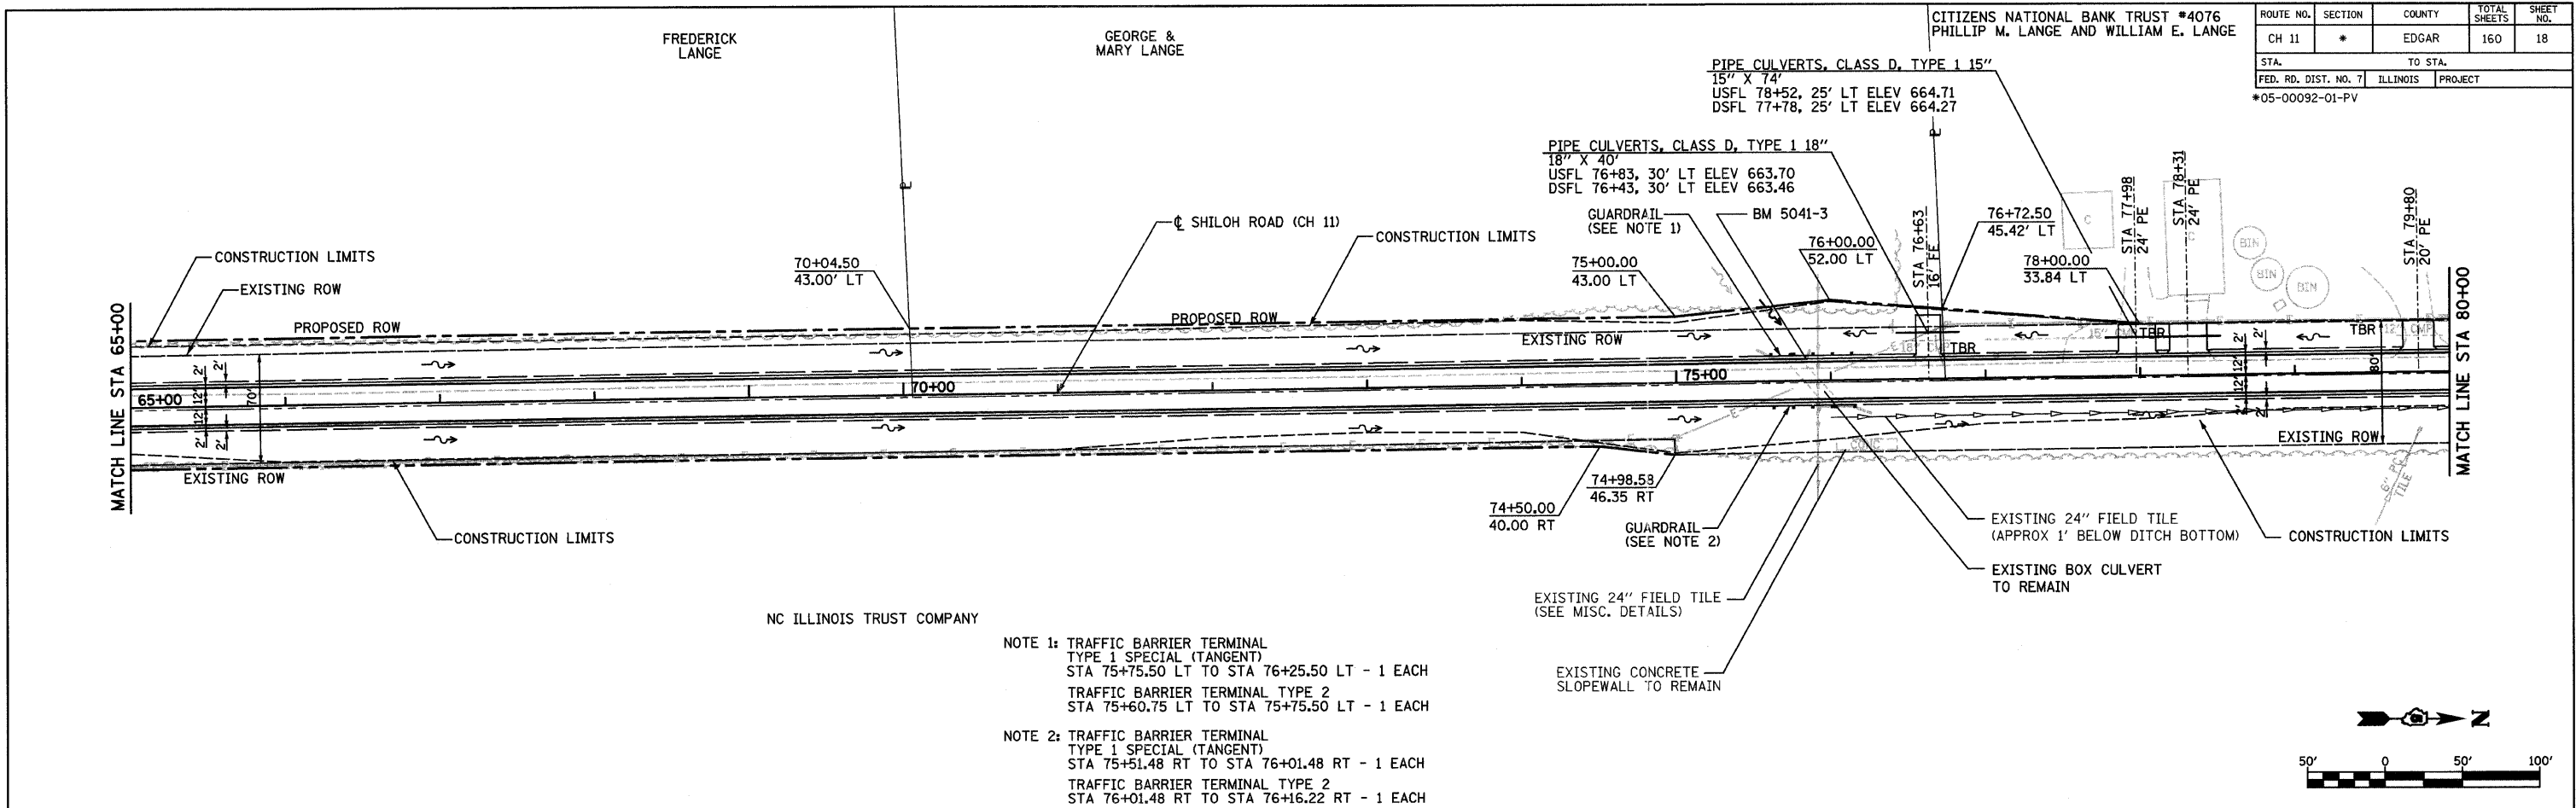


ROUTE NO.	SECTION	COUNTY	TOTAL SHEETS	SHEET NO.
CH 11	*	EDGAR	160	18
STA. TO STA.		ILLINOIS PROJECT		
FED. RD. DIST. NO. 7		*05-00092-01-PV		

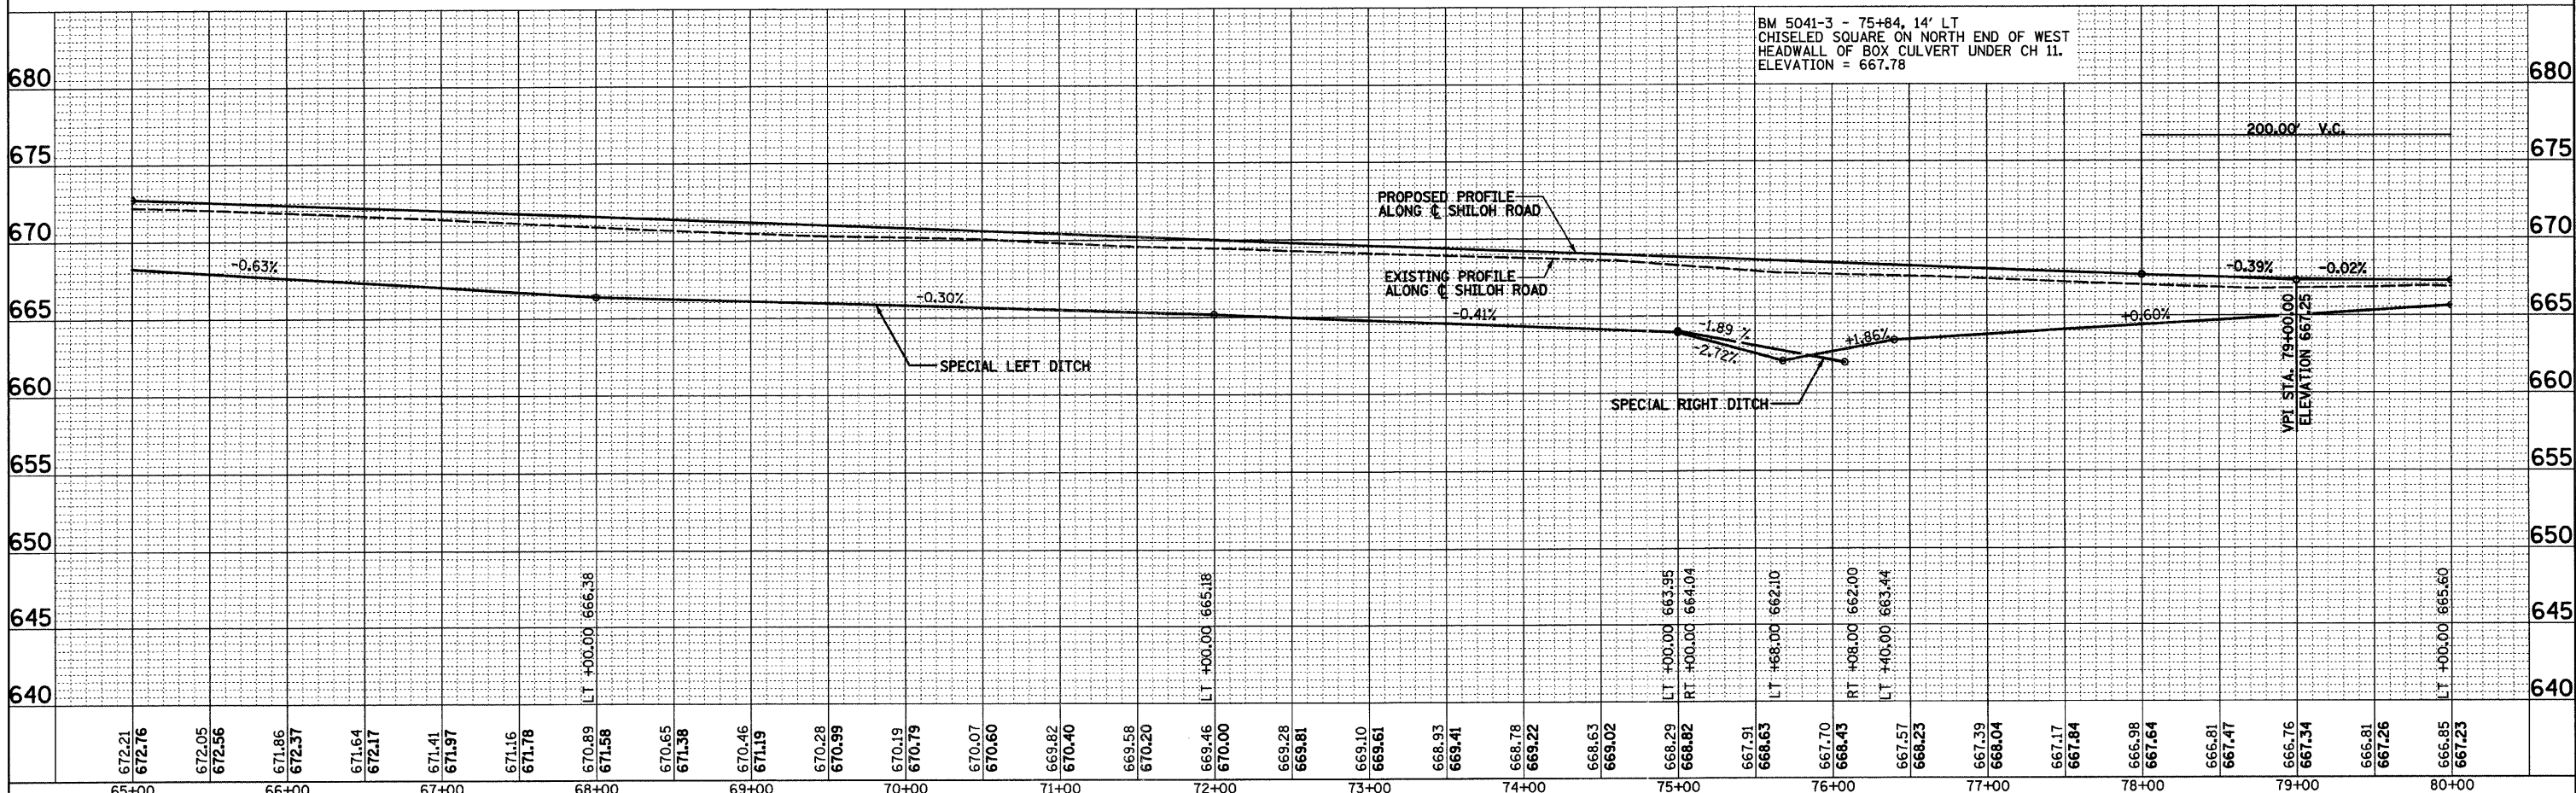

NC ILLINOIS TRUST COMPANY

- NOTE 1: TRAFFIC BARRIER TERMINAL TYPE 1 SPECIAL (TANGENT)
 STA 75+75.50 LT TO STA 76+25.50 LT - 1 EACH
 TRAFFIC BARRIER TERMINAL TYPE 2
 STA 75+60.75 LT TO STA 75+75.50 LT - 1 EACH
- NOTE 2: TRAFFIC BARRIER TERMINAL TYPE 1 SPECIAL (TANGENT)
 STA 75+51.48 RT TO STA 76+01.48 RT - 1 EACH
 TRAFFIC BARRIER TERMINAL TYPE 2
 STA 76+01.48 RT TO STA 76+16.22 RT - 1 EACH

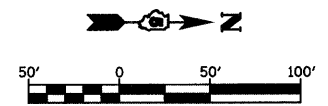

STA 65+00 TO STA 80+00 SHILOH ROAD (CH 11)

PLAN	DATE
NOTED	
NOTED	
NOTED	
NO.	

CHASTAIN & ASSOCIATES, L.P.
 ENGINEERS, ARCHITECTS, PLANNERS
 1000 N. WASHINGTON ST., SUITE 200
 CHICAGO, ILLINOIS 60610
 (312) 467-4400

PROFILE	DATE
NOTED	
NOTED	
NOTED	
NO.	