


ROUTE NO.	SECTION	COUNTY	TOTAL SHEETS	SHEET NO.
CH 11	*	EDGAR	160	21
STA.	TO STA.			
FED. RD. DIST. NO. 7	ILLINOIS	PROJECT		

*05-00092-01-PV


BARBARA LANGE

GERALD COMPTON, TRUSTEE

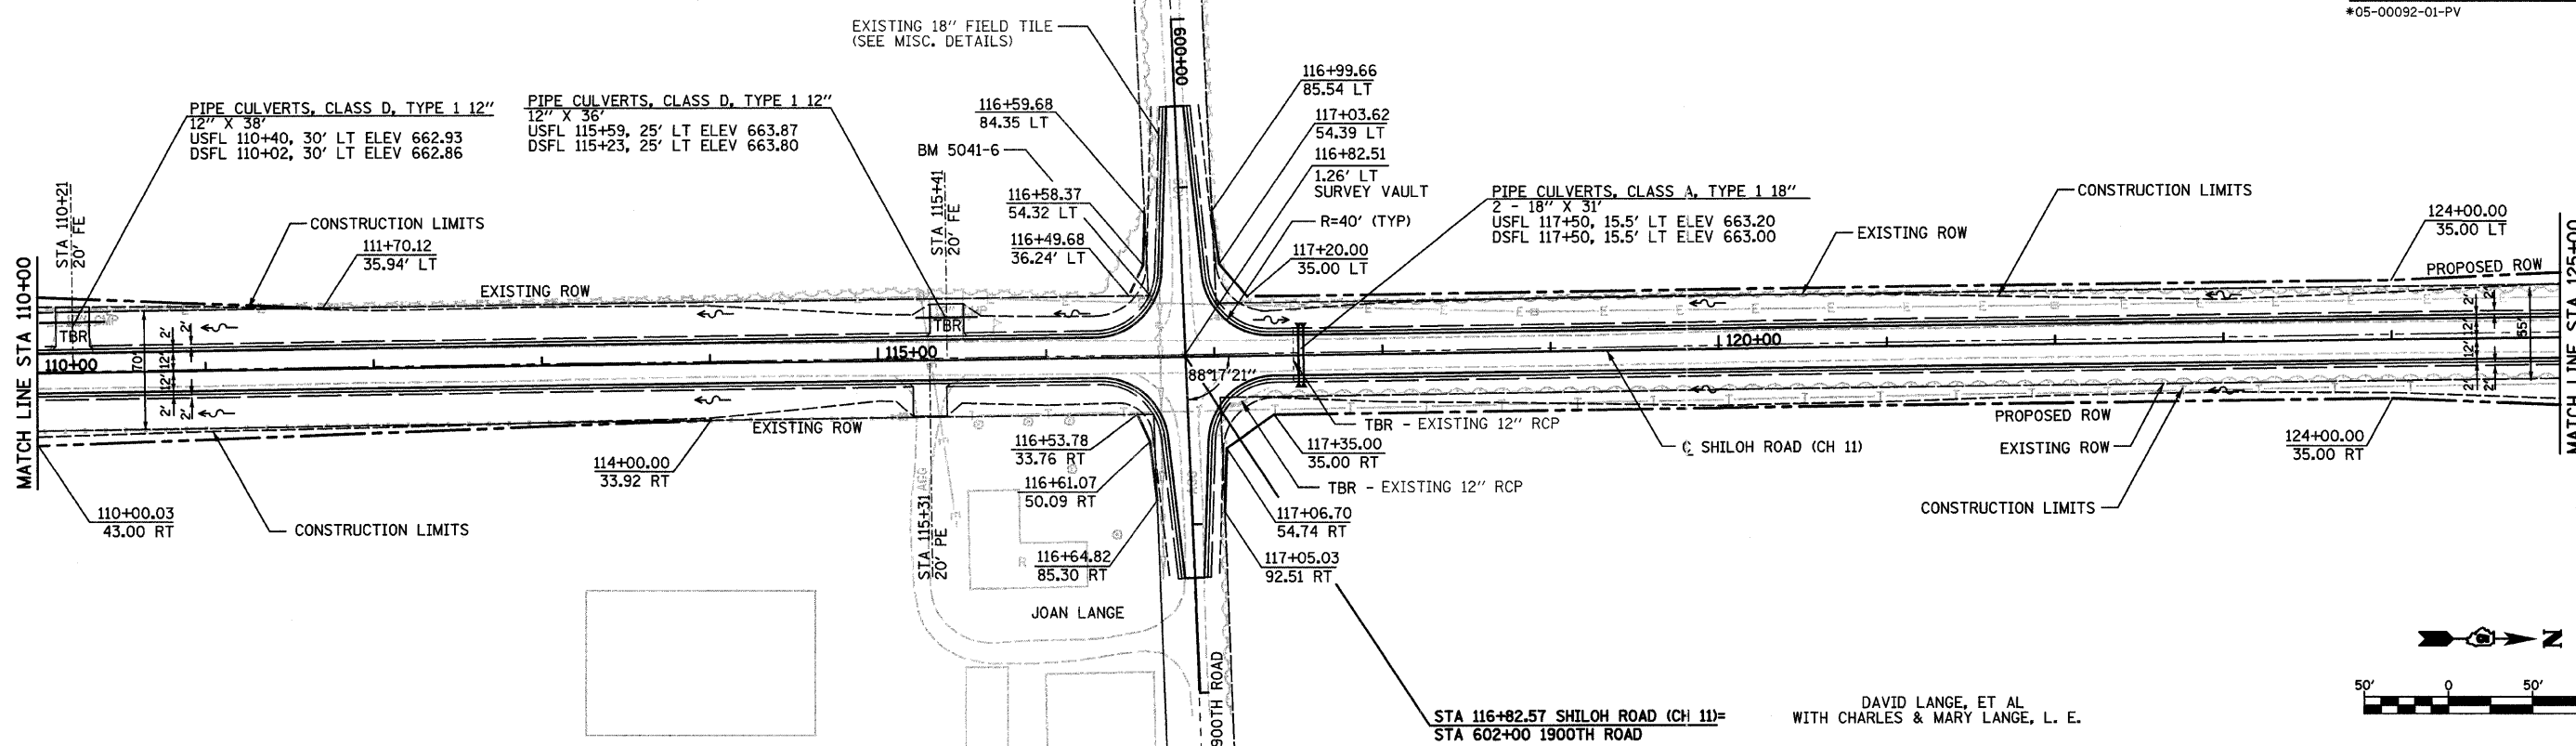

DAVID LANGE, ET AL.
WITH CHARLES & MARY LANGE, L. E.

BM 5041-6 - STA 116+63, 36' LT
TOP OF RIGHT OF WAY MARKER, SOUTHWEST
CORNER 1900 NORTH AND 600 EAST.
ELEVATION = 667.40

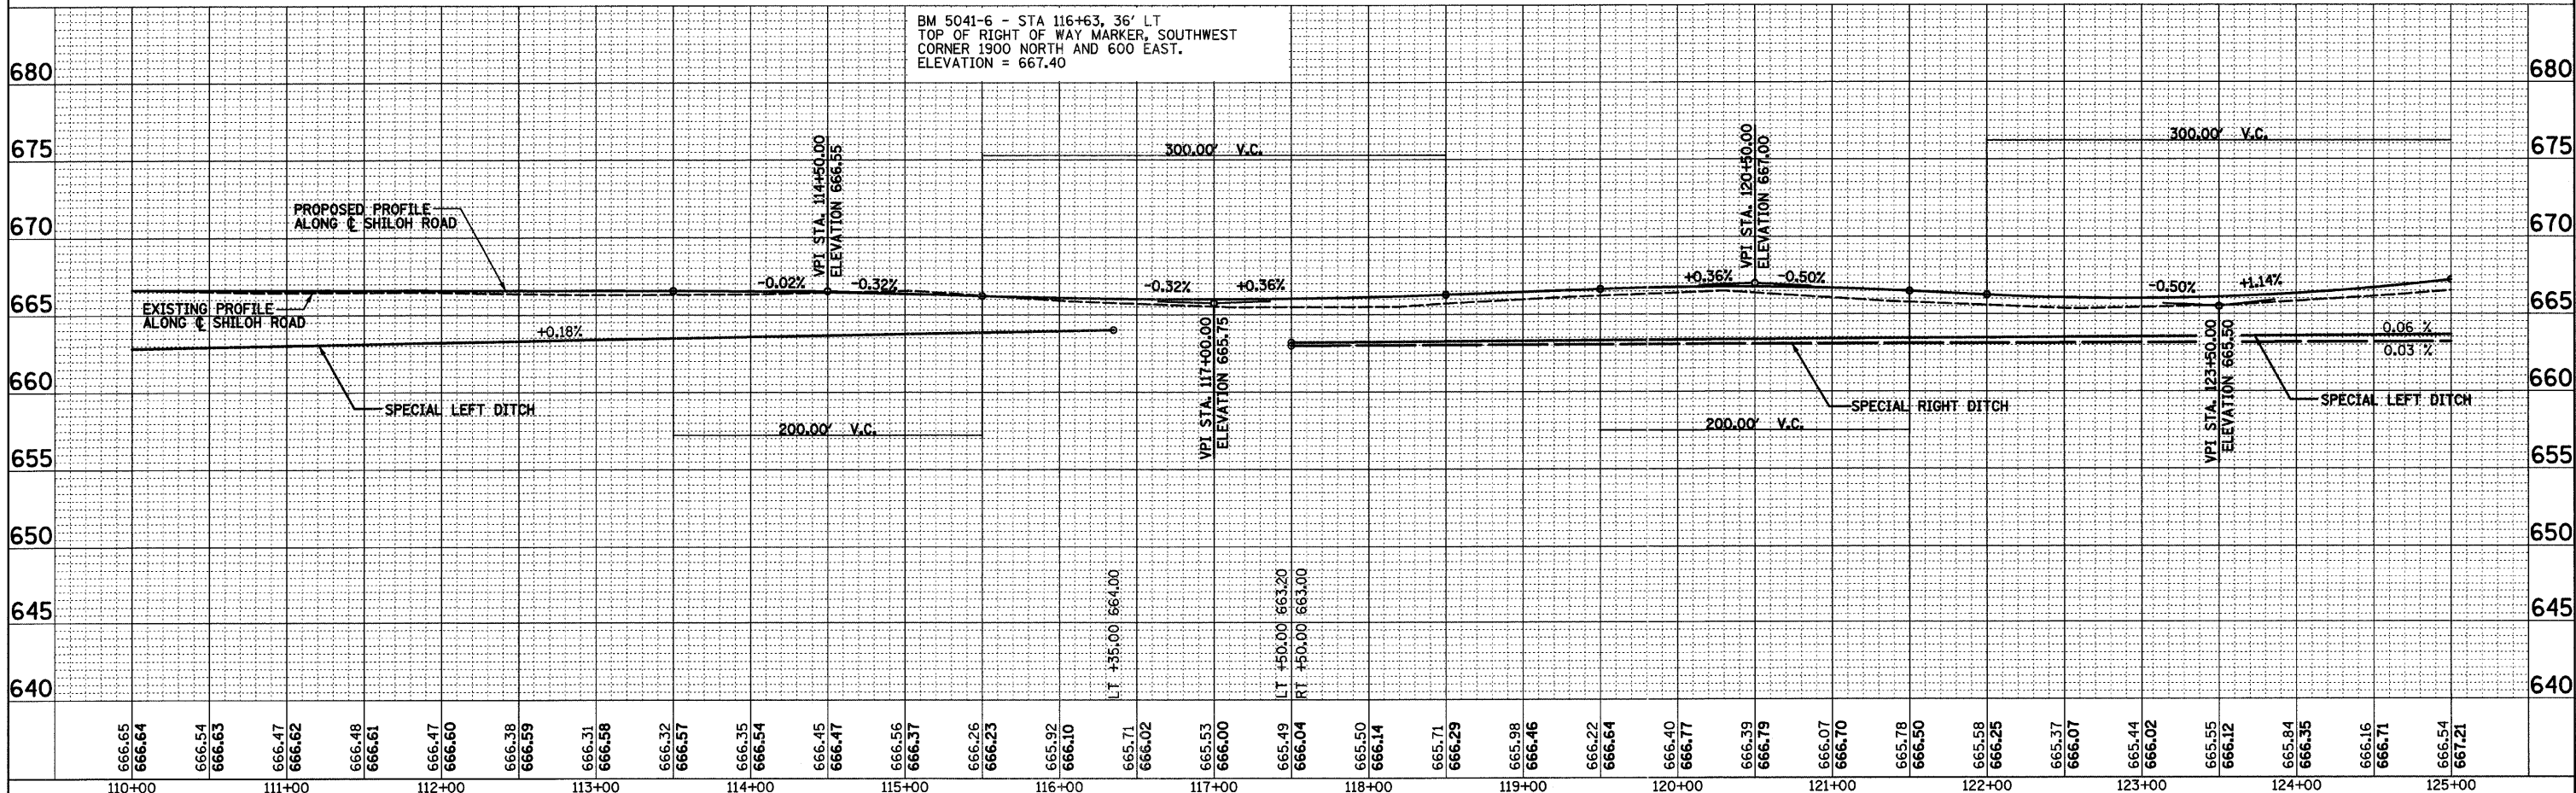

PLAN	DATE	BY
NO.		

SUBMITTED
PLOTTED
NOTEBOOK
RT, OF RA, CHECKED
NO.

CHASTAIN & ASSOCIATES, LLP
SURVEYING & ENGINEERING
CHICAGO
607 454-4444
ROCKFORD
815 999-1600

PROFILE	DATE	BY
NO.		

SUBMITTED
PLOTTED
NOTEBOOK
GRADES CHECKED
STRUCTURE NOTATIONS OK'D