



ROUTE NO.	SECTION	COUNTY	TOTAL SHEETS	SHEET NO.
CH 11	*	EDGAR	160	24
STA.		TO STA.		
FED. RD. DIST. NO. 7		ILLINOIS PROJECT		

\*05-00092-01-PV

PLAN	DATE
NO.	
BY	
DATE	
BY	
DATE	
BY	
DATE	

BRADY, CHICAGO  
 675-4444  
 675-7140  
 CHASTAIN & ASSOCIATES, LLP  
 675-4444  
 675-7140

PROFILE	DATE
NO.	
BY	
DATE	
BY	
DATE	
BY	
DATE	

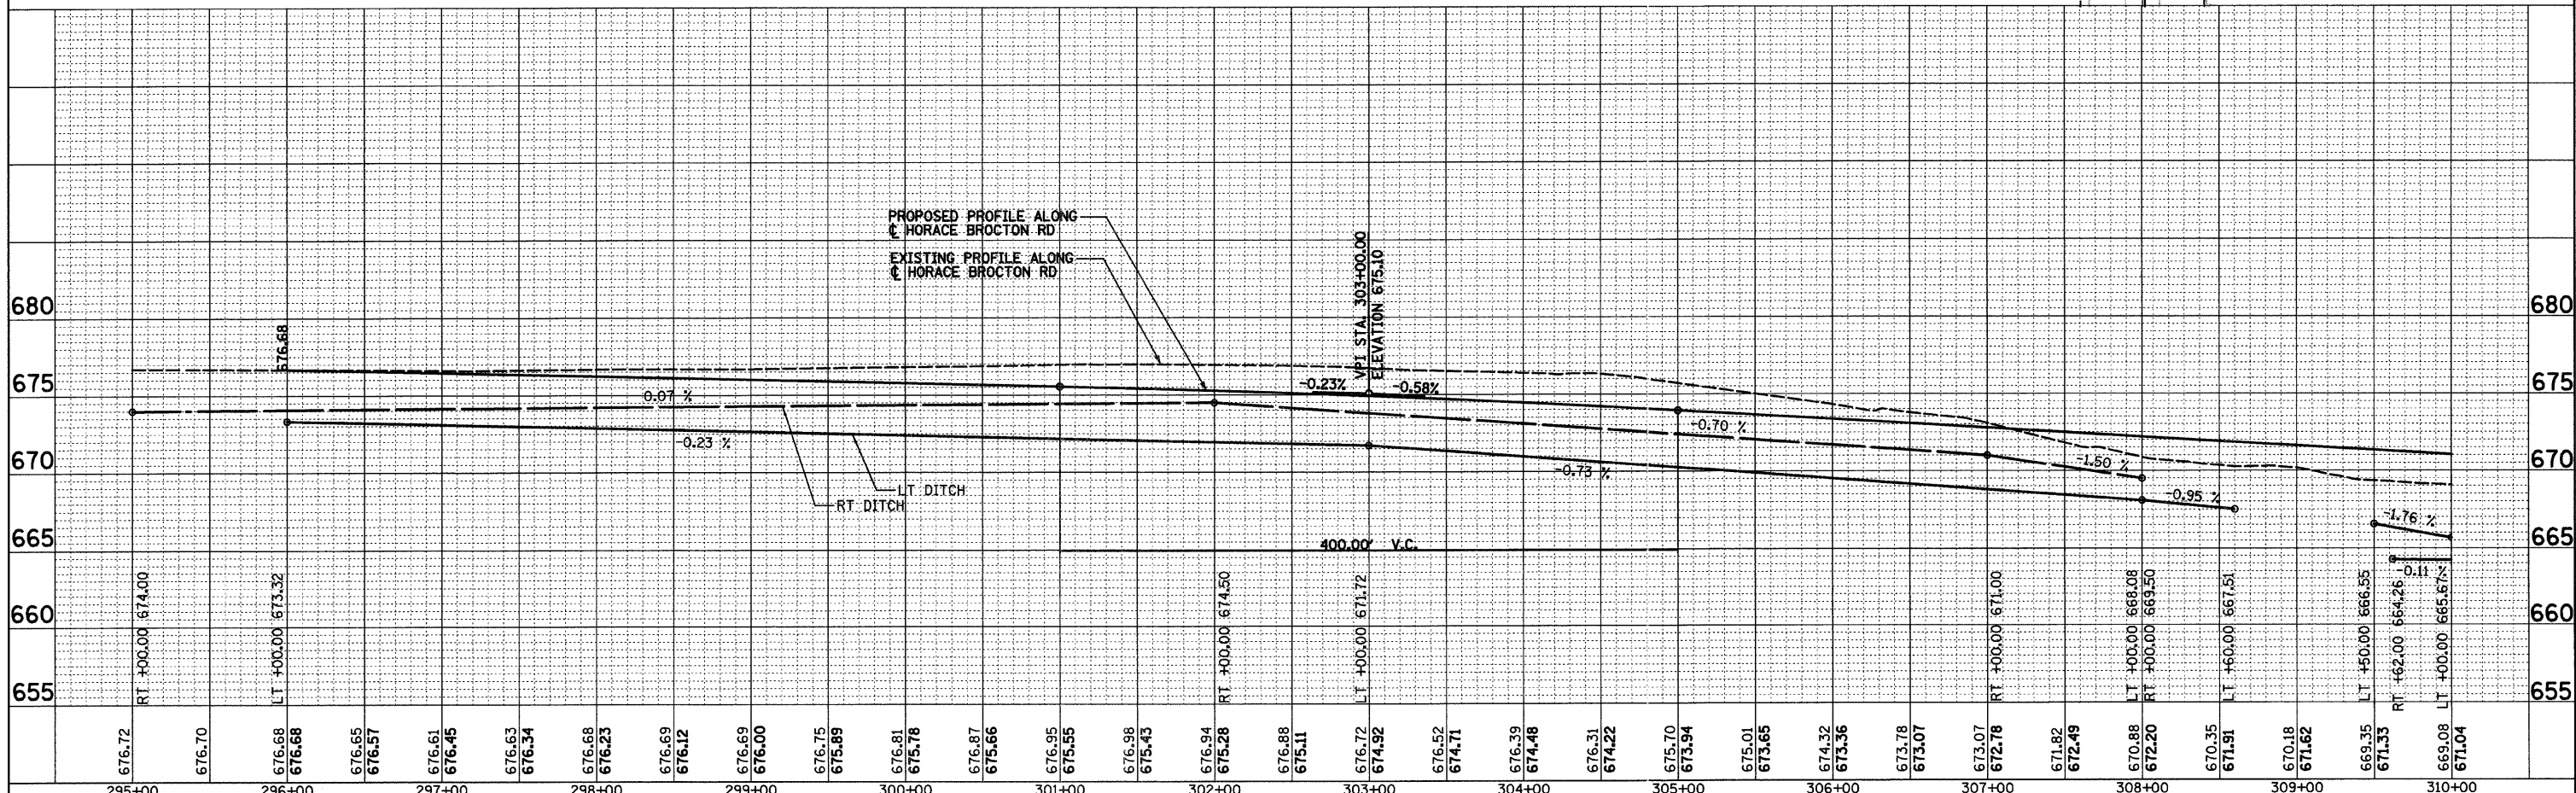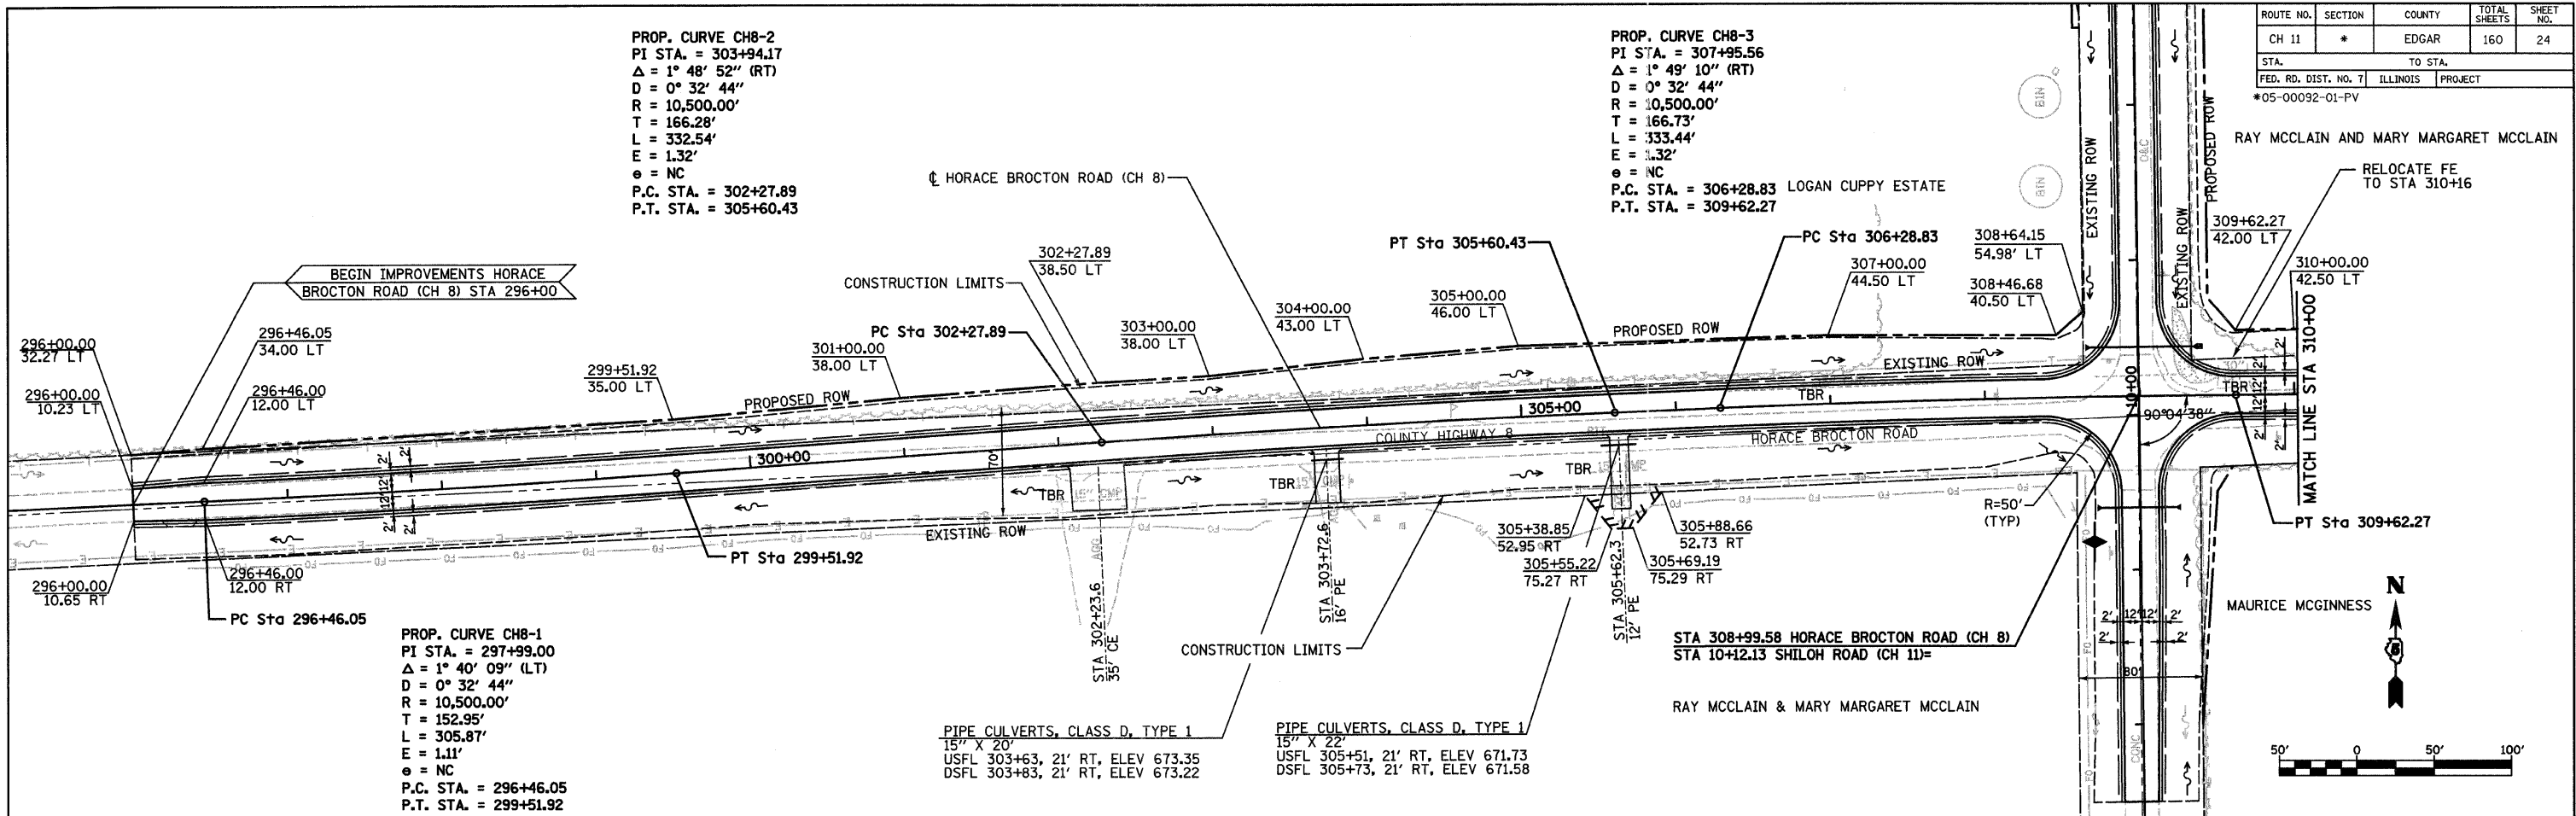

STA 295+00 TO STA 310+00.00 HORACE BROCTON ROAD (CH 8)