

CONSTRUCTION STAGING AND MAINTENANCE OF TRAFFIC


FREDERICK LANGE

GEORGE & MARY LANGE

ROUTE NO.	SECTION	COUNTY	TOTAL SHEETS	SHEET NO.
CH 11	*	EDGAR	160	29

FED. ROAD DIST. NO. 5 ILLINOIS PROJECT

\* 05-00092-01-PV

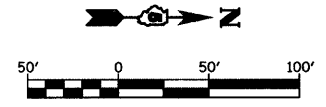


STAGE 2:

SEQUENCE OF CONSTRUCTION:


1. CLOSE CH 11 TO THROUGH TRAFFIC NORTH OF THE INTERSECTION WITH CH 8 UTILIZING BLR 22-4.
2. CONSTRUCT CH 11 FROM STA 11+50 TO STA 136+00.
3. CONSTRUCT INTERSECTIONS WITH 1800TH ROAD AND 1900TH ROAD.
4. GRADE PROPOSED DITCHES FROM STA 136+00 TO STA 139+00.
5. CONSTRUCT HOT MIX ASPHALT BINDER COURSE PRIOR TO END OF STAGE 2.
6. UPON COMPLETION OF THE HOT MIX ASPHALT BINDER COURSE THE HOT MIX ASPHALT SURFACE COURSE SHALL BE CONSTRUCTED.

MAINTENANCE OF TRAFFIC:

1. MAINTAIN TRAFFIC ON CH 8 AND CH 11 SOUTH OF THE INTERSECTION WITH CH 8.
2. MAINTAIN TRAFFIC ON CH 11 NORTH OF THE INTERSECTION WITH CH 8 BY PROVIDING ACCESS TO LOCAL PROPERTY OWNERS.
3. MAINTAIN ACCESS TO PROPERTIES WITHIN THE WORK ZONE WITH AGGREGATE BASE COURSE TYPE B PER TON. AN ESTIMATED QUANTITY IS PROVIDED IN THE PLANS.
4. MAINTAIN TRAFFIC ON CH 11 FROM STA 136+00 TO STA 139+00 UTILIZING THE APPLICABLE PORTIONS OF HIGHWAY STANDARD 701006.
5. MAINTAIN TRAFFIC ON CH 8 AND CH 11 DURING THE CONSTRUCTION OF THE HOT MIX ASPHALT SURFACE COURSE BY UTILIZING THE APPLICABLE PORTIONS OF HIGHWAY STANDARD 701201.

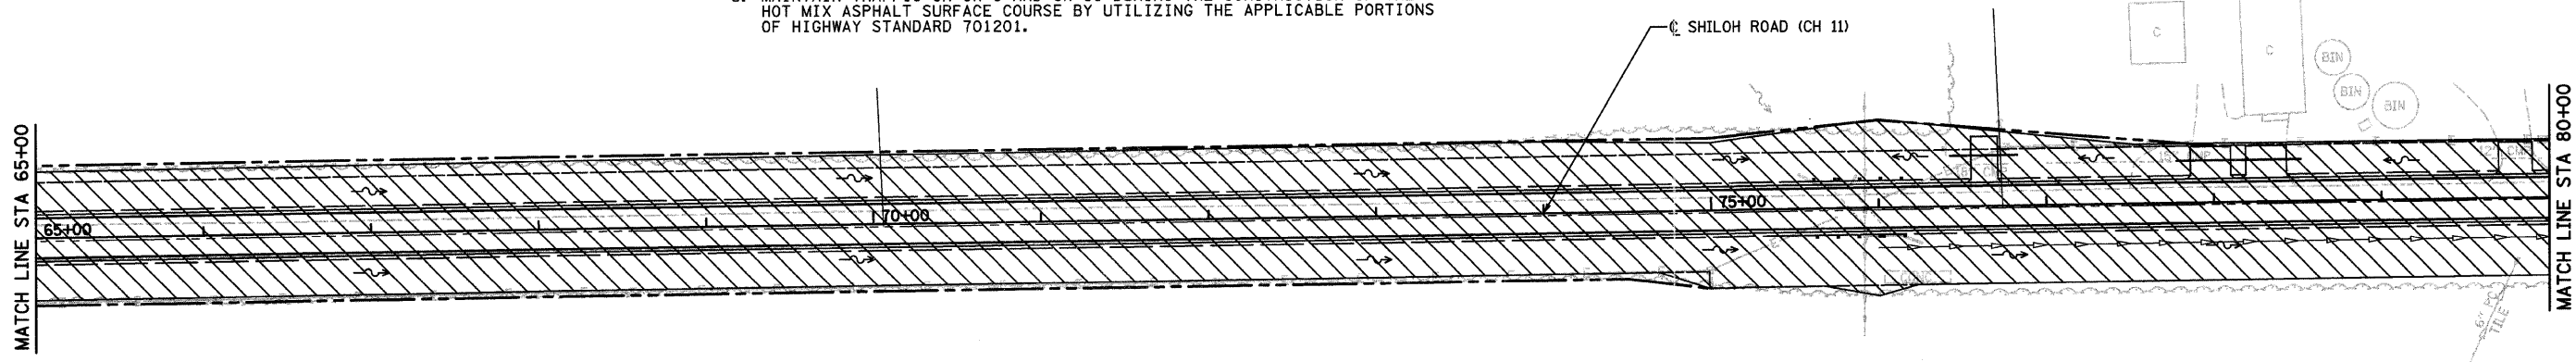

NC ILLINOIS TRUST COMPANY

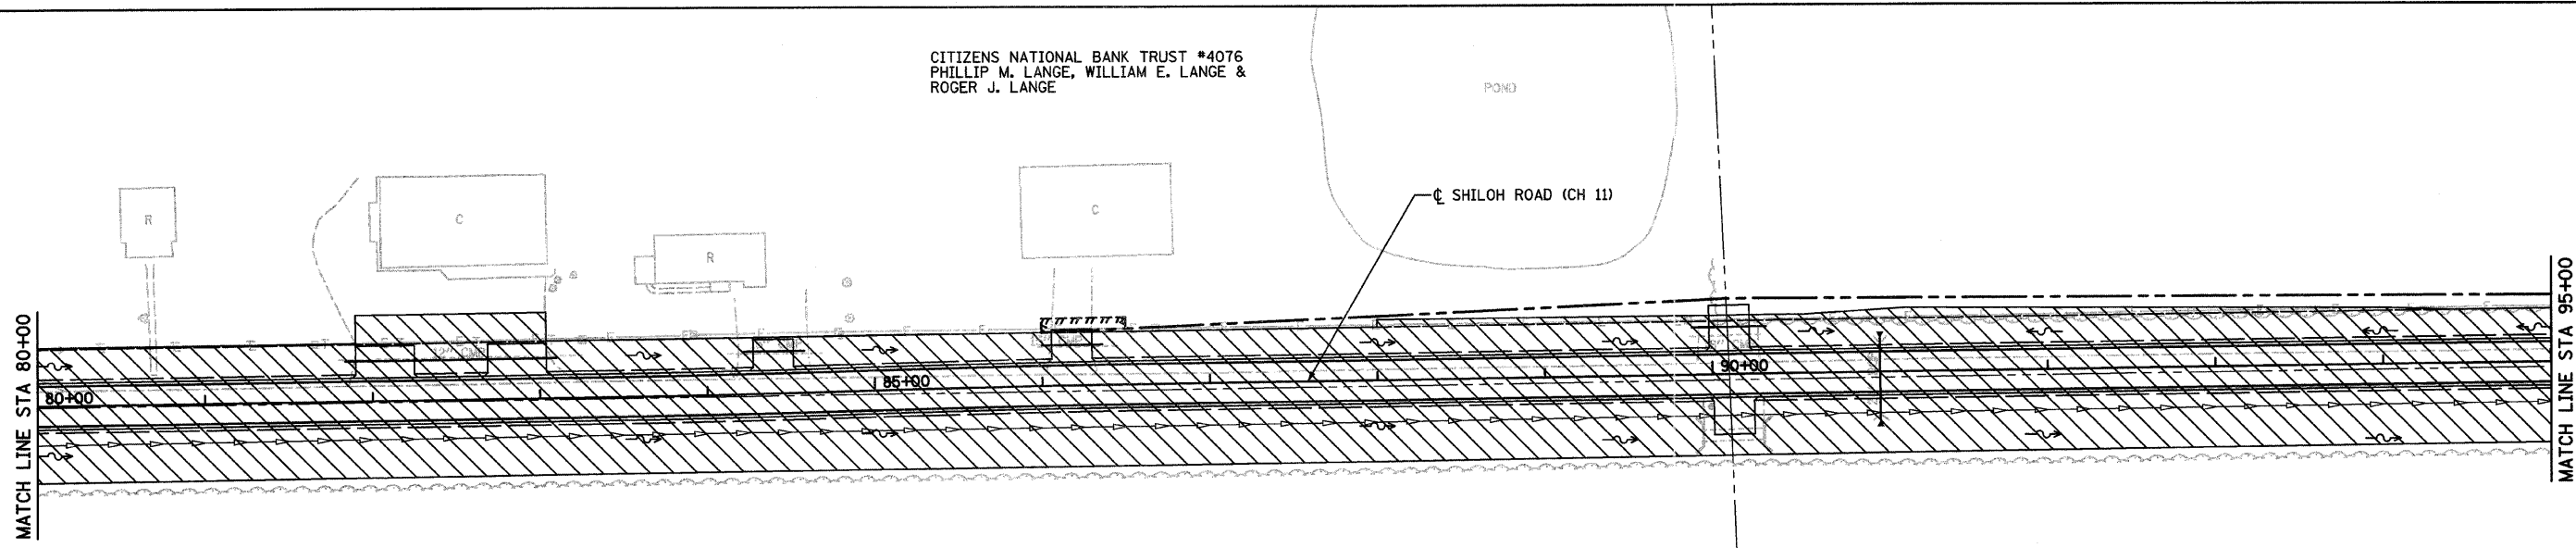

CITIZENS NATIONAL BANK TRUST #4076  
PHILLIP M. LANGE, WILLIAM E. LANGE &  
ROGER J. LANGE

POND

LEGEND

WORK ZONE

TYPE III BARRICADE

NC ILLINOIS TRUST COMPANY

TRAFFIC CONTROL AND STAGING

REVISIONS No. DATE INITIALS 1 2 3 4 5 6 7 8 9 10			SHILOH ROAD (CH 11) EDGAR COUNTY, ILLINOIS HOMER L. CHASTAIN & ASSOCIATES, LLP CONSULTING ENGINEERS 184-00137 DECATUR CHICAGO (317) 422-8544 (773) 714-0050 ROCKFORD (815) 489-0050		DRAWN BY DATE DLB 6/07 CHECKED BY DATE CAS 6/07 BOOK NUMBER 469 PROJECT No. 5245 SHEET No.
---	--	--	---	--	--