
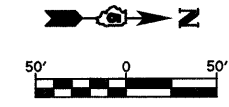


ROUTE NO.	SECTION	COUNTY	TOTAL SHEETS	SHEET NO.
CH 11	*	EDGAR	160	48



FED. ROAD DIST. NO. 5 ILLINOIS PROJECT

* 05-00092-01-PV

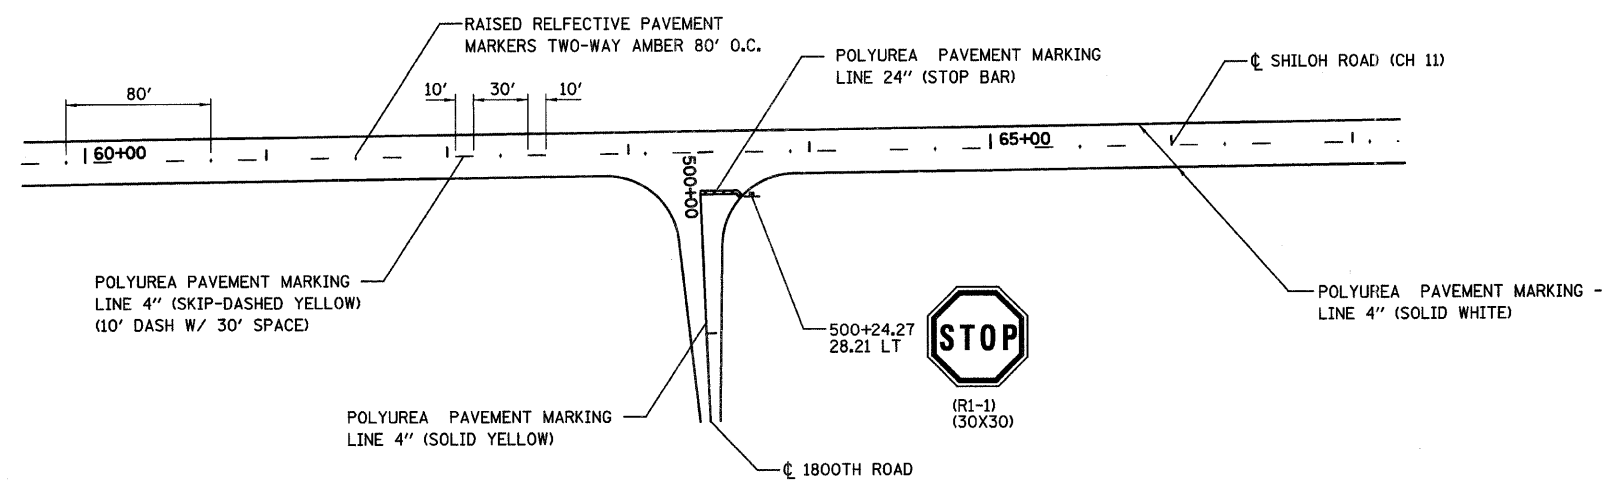

NOTES

1. SEE PAVEMENT MARKING SCHEDULE FOR QUANTITIES.

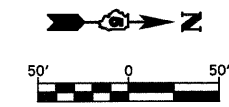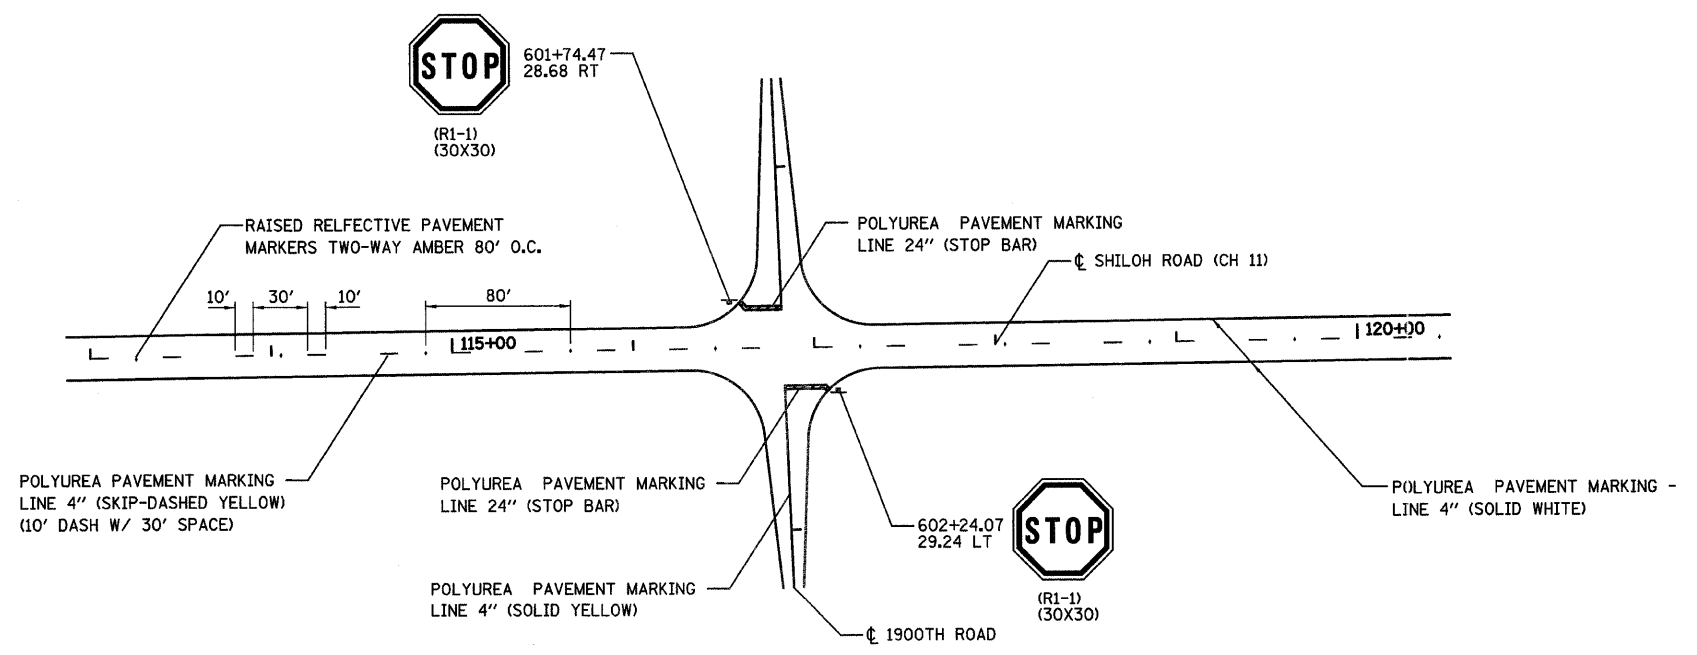

NOTES

1. SEE PAVEMENT MARKING SCHEDULE FOR QUANTITIES.

REVISIONS		SHILOH ROAD (CH 11) EDGAR COUNTY, ILLINOIS		DRAWN BY DATE
No.	DATE	INITIALS		RLK 7/07
1				CAS 7/07
2				BOOK NUMBER
3				469
4				CHECKED BY DATE
5				5245
6				PROJECT No.
7				5245
8				SHEET No.
9				
10				

HOMER L. CHASTAIN & ASSOCIATES, LLP CONSULTING ENGINEERS <small>184-001397</small>	DECATUR CHICAGO <small>(317) 422-8544 (773) 714-0050</small>
	ROCKFORD <small>(815) 489-0050</small>