


ROUTE NO.	SECTION	COUNTY	TOTAL SHEETS	SHEET NO.
FAS 683	*	EDGAR	160	65
STA. 23+00.00		TO STA. 24+00.00		
FED. RD. DIST. NO. 7		ILLINOIS	PROJECT	
*05-00092-01-PV				

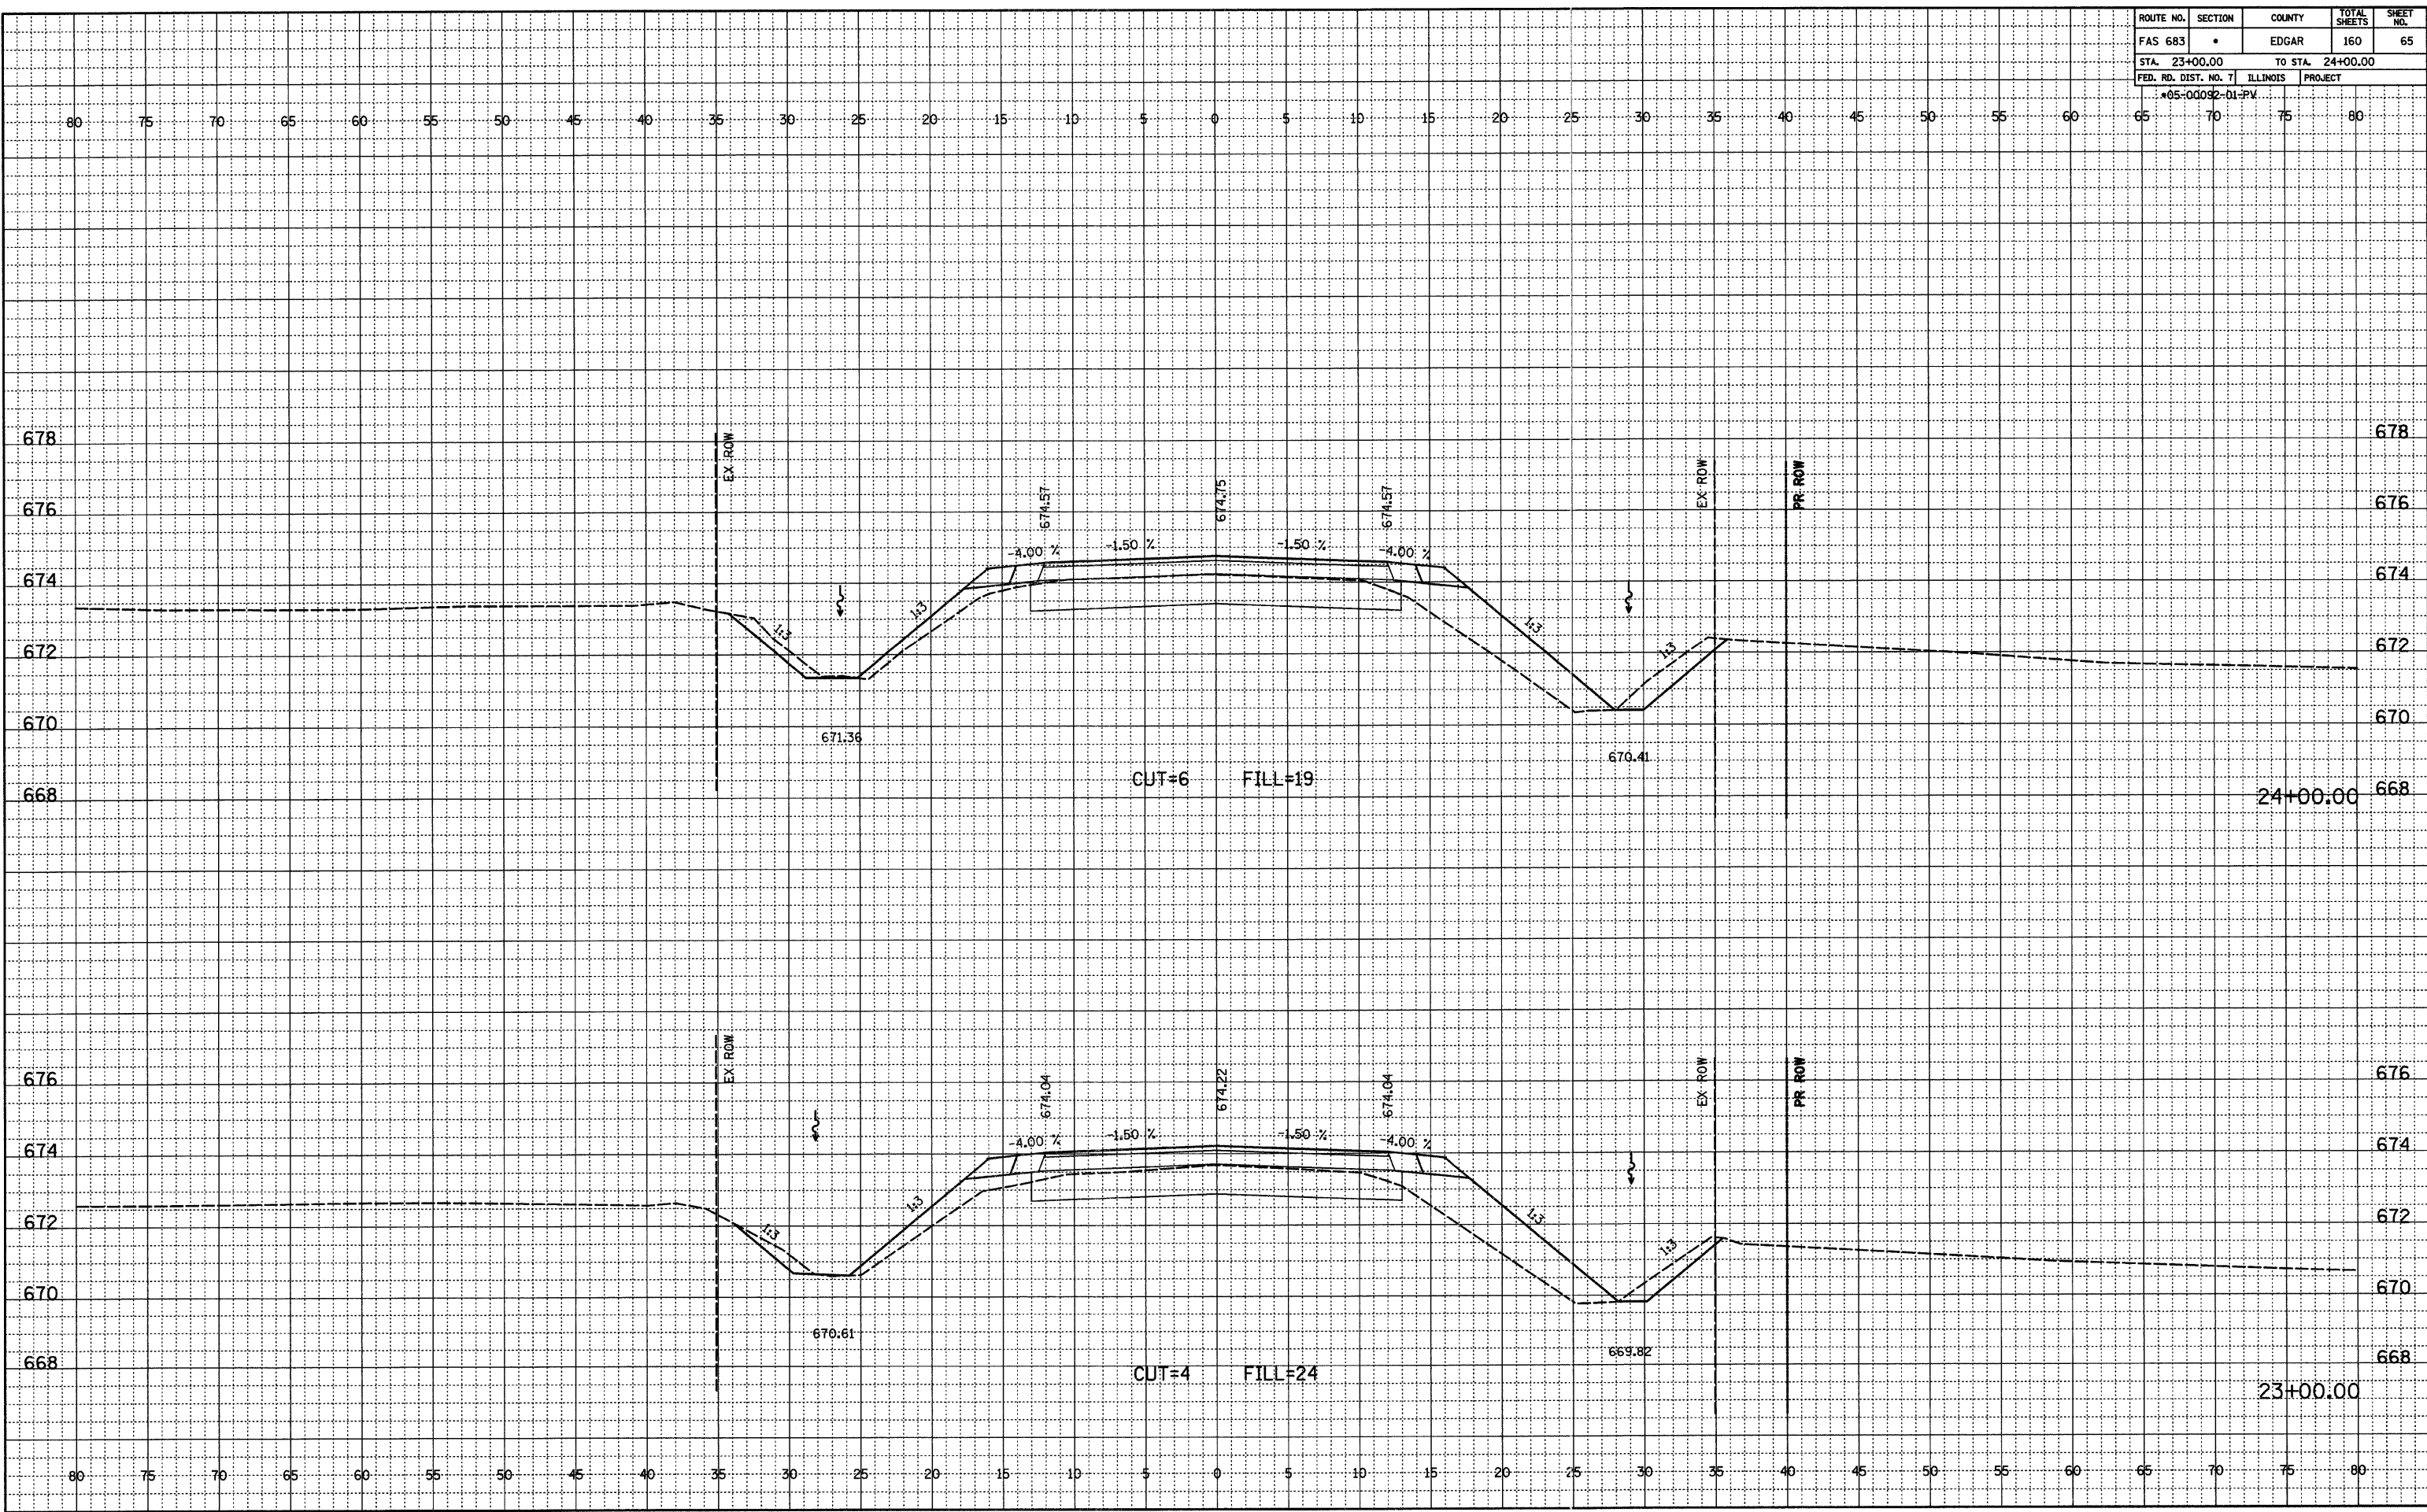

FINAL SURVEYED
 NOTEBOOK ALIGNED CHECKED
 NO. OF WAY CHECKED

ORIGINAL SURVEYED
 NOTEBOOK PLANS CHECKED
 NO. OF STRUCTURE NOTATIONS OK'D